

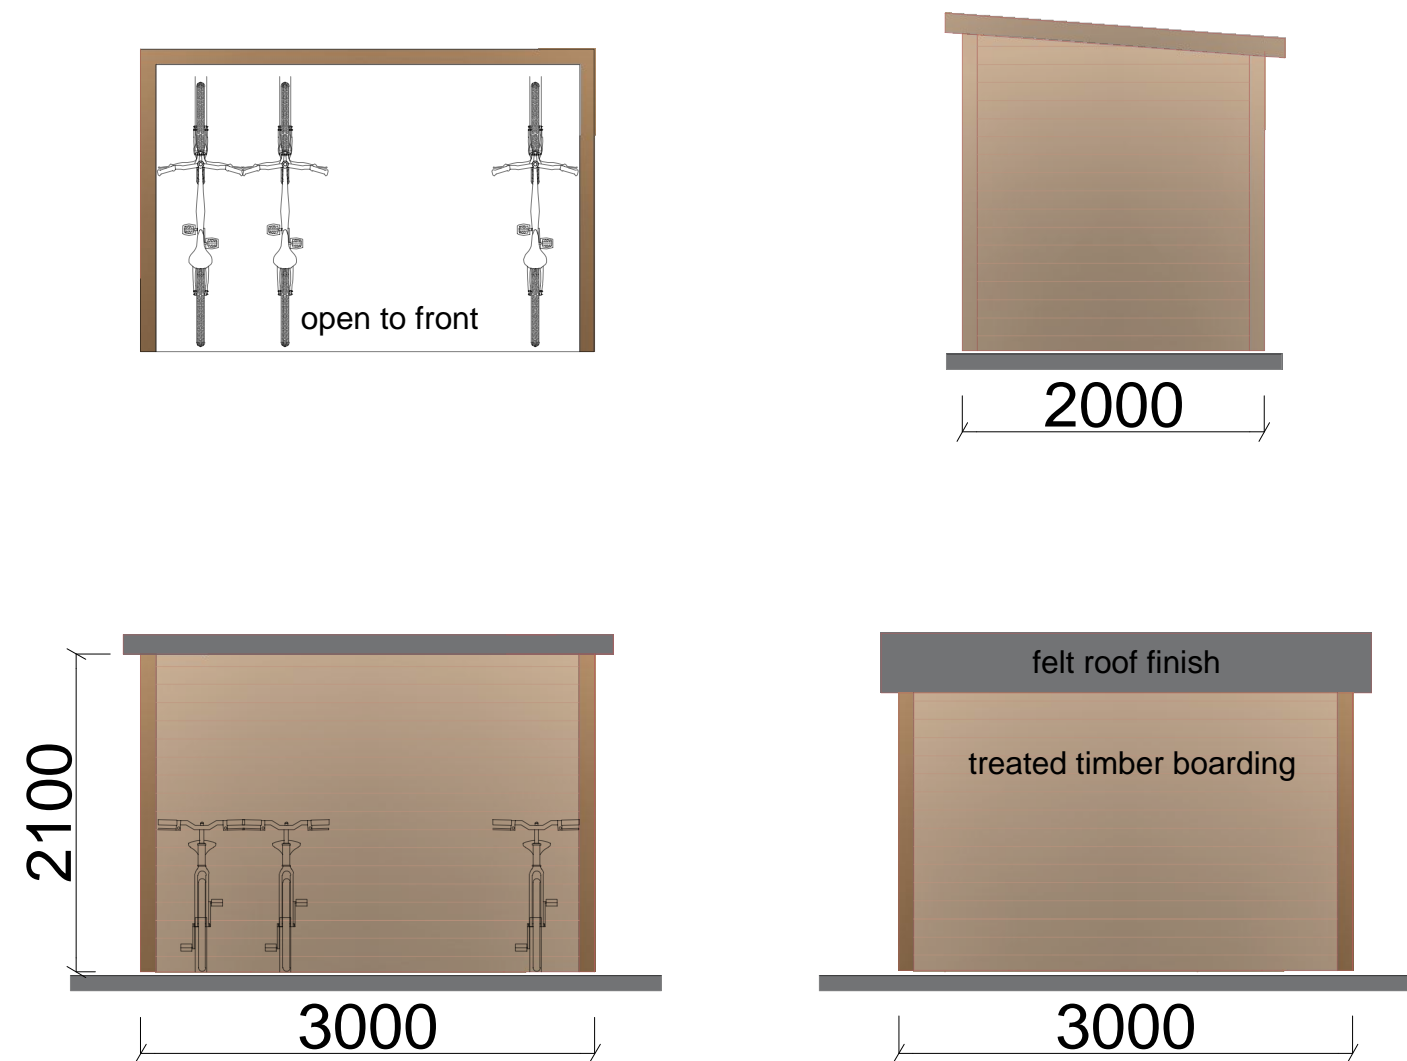


## Bike store

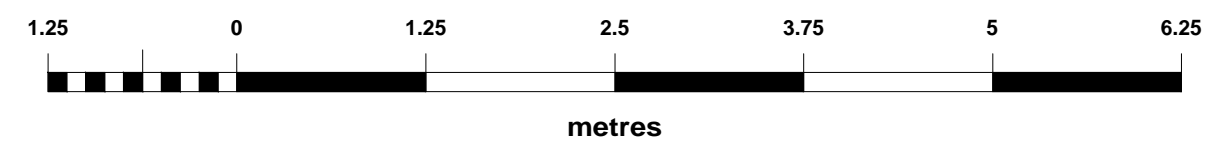

## Bin store

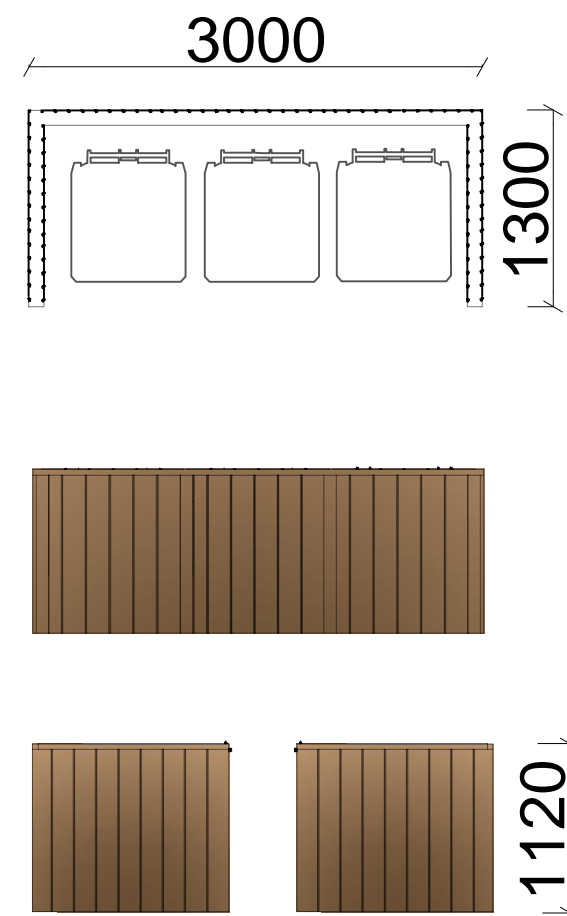

Date	Description	Rev	By

### Revision Description

LOCATION PLAN 1:7500



**Project:**  
 Proposed Glamping Site - For Maxwell Northage  
 Nursery Gardens, Newstead Abbey Park, Station  
 Avenue, Newstead, NG15 8GE

**Drawing Title:**  
 ELEVATIONS

**Drawing Number:**  
**230522-01-09**

**Revision:** -  
**Date:** 13.06.2023  
**Scale:** 1:50 @ A2  
**Drawn By:** TA  
**CAD Dwg File:** -  
**Checked By:** XD

**Issue Status:**  
**Full Planning Application**