


**Note:**

Guests will follow Station Avenue towards and turn right down the track towards the site access.

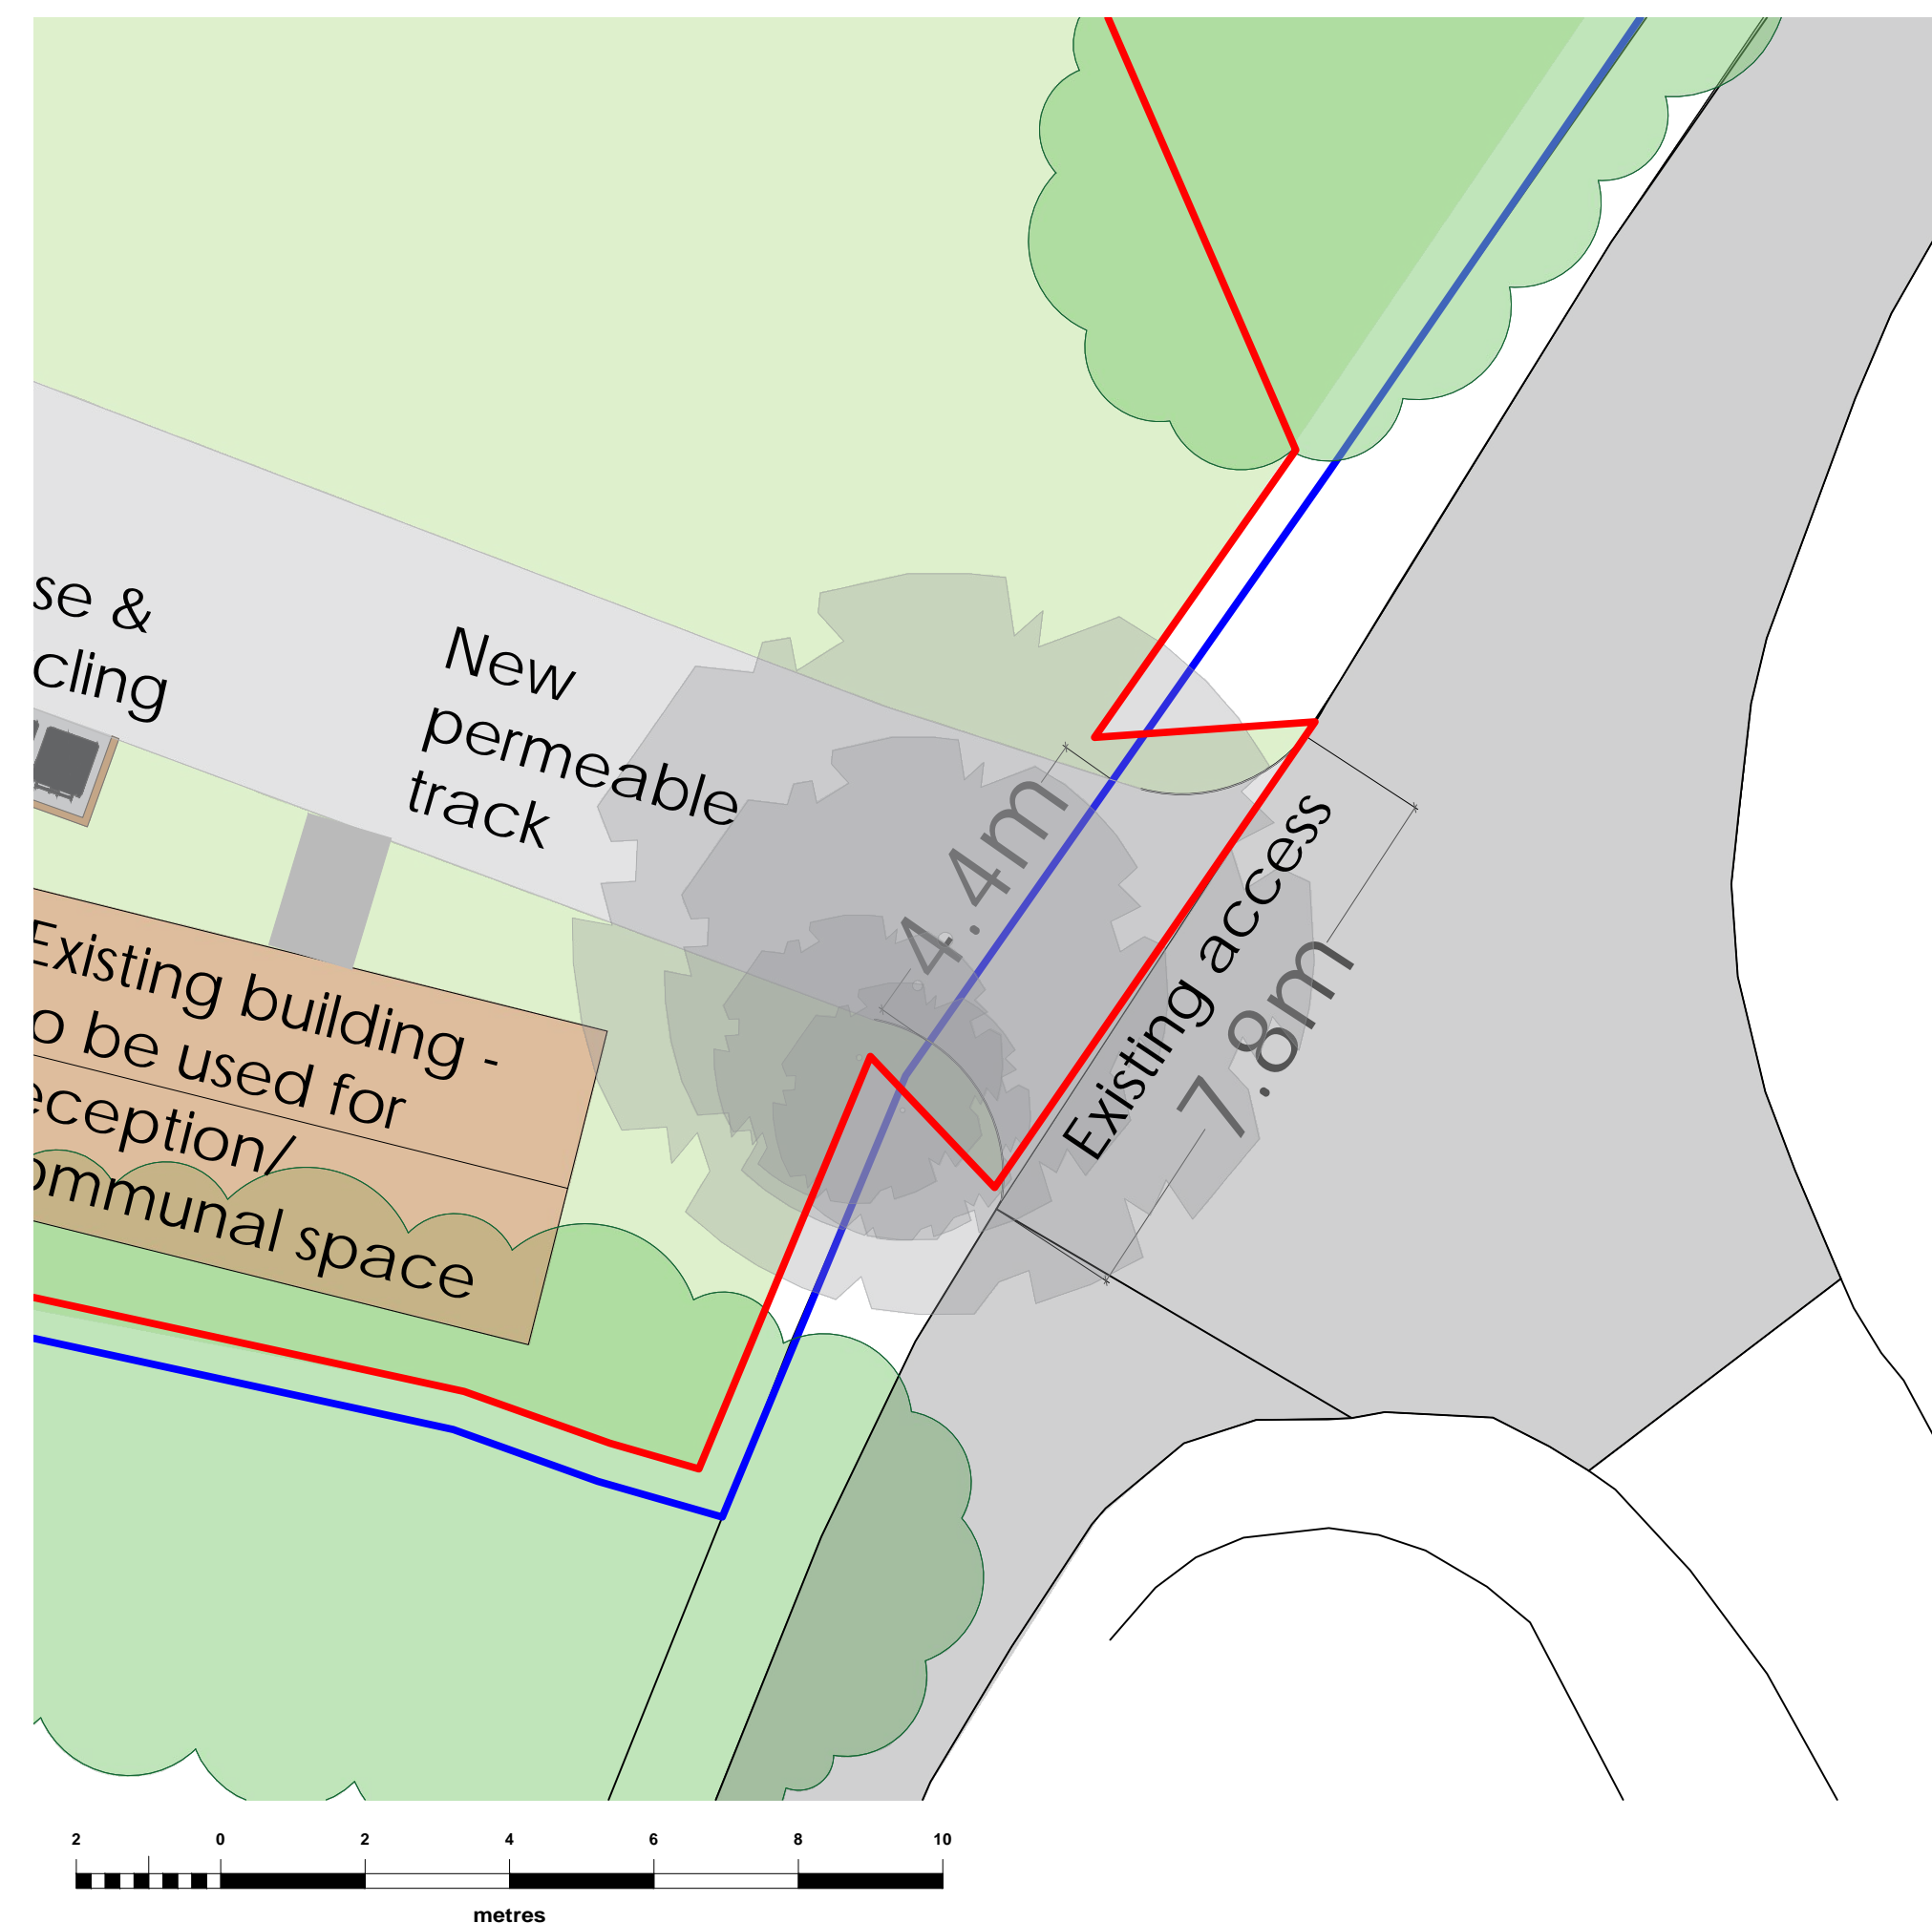

View 1. Existing access gate into site, track is to be improved.

Date	Description	Rev	By

**Revision Description**

LOCATION PLAN 1:7500



**Project:**  
 Proposed Glamping Site - For Maxwell Northage Nursery Gardens, Newstead Abbey Park, Station Avenue, Newstead, NG15 8GE

**Drawing Title:**  
 ROAD AND ACCESS PLAN

**Drawing Number:**  
 230522-01-06

**Revision:** -  
**Date:** 13.06.2023  
**Scale:** 1:100 & 1:500 @ A1  
**Drawn By:** TA  
**CAD Dwg File:** -  
**Checked By:** -

**Issue Status:**  
 Full Planning Application A1

— OWNERSHIP BOUNDARY  
 — SITE BOUNDARY

