




View 1. Proposed site facing northwest.



View 2. Proposed site facing northeast.

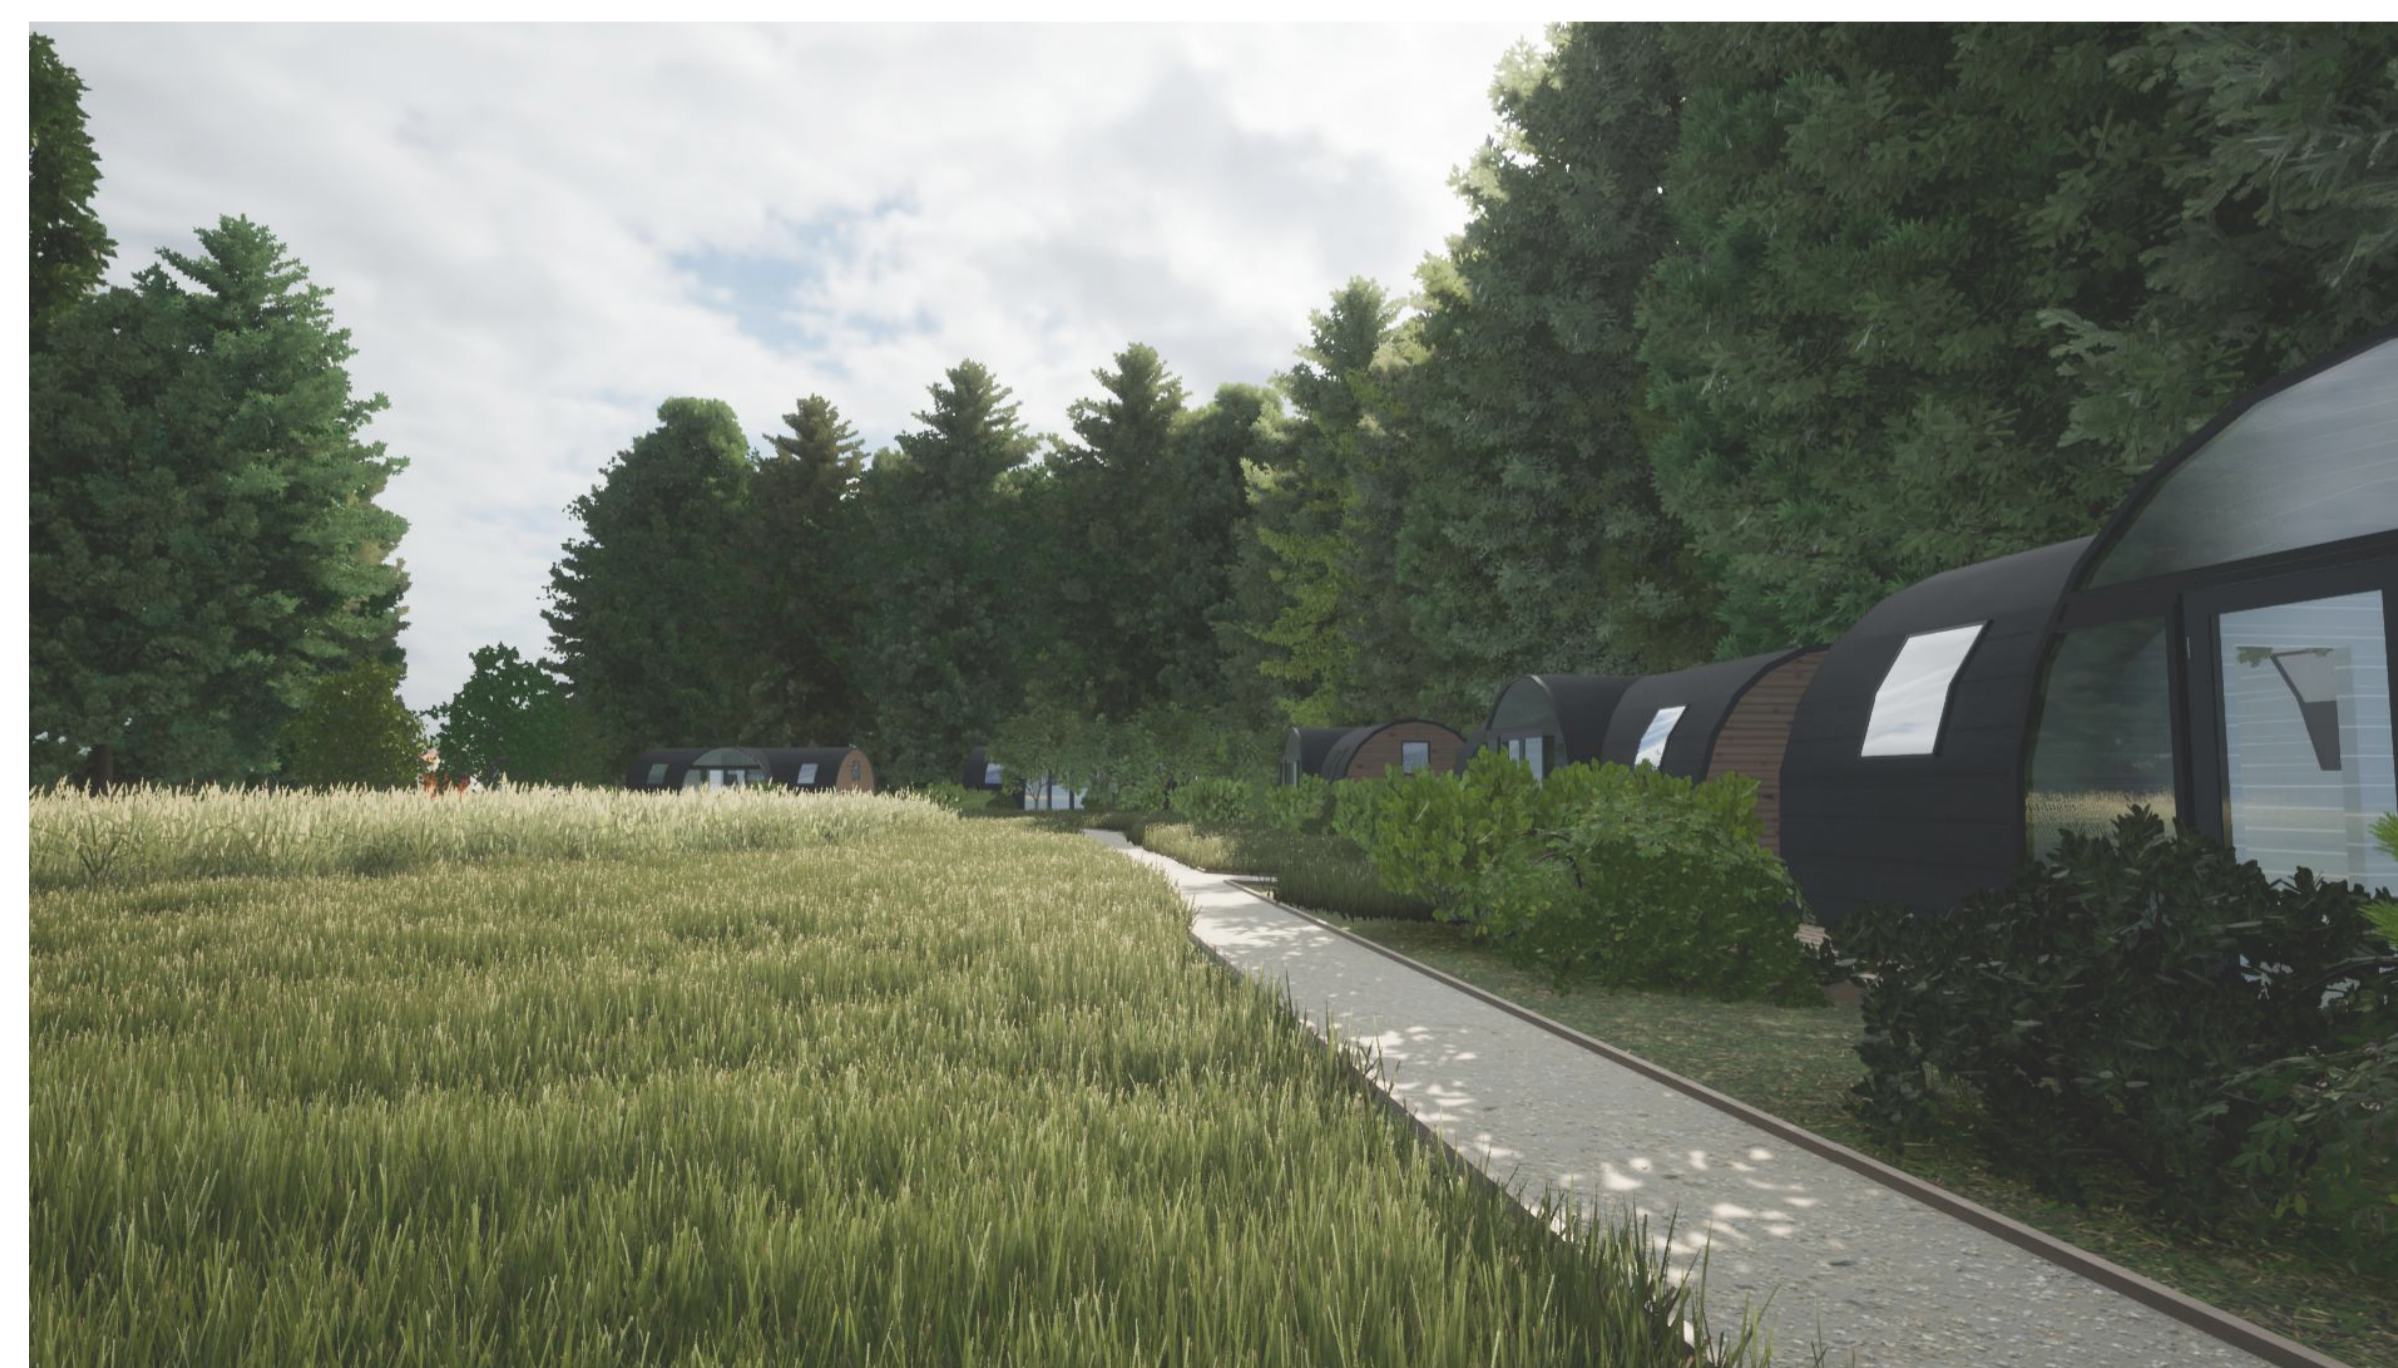

View 3. Proposed site facing west.

Date	Description	Rev	By

**Revision Description**

--	--

**Project:**  
 Proposed Glamping Site - For Maxwell Northage  
 Nursery Gardens, Newstead Abbey Park, Station  
 Avenue, Newstead, NG15 8GE

**Drawing Title:**  
 ARTIST IMPRESSIONS

**Drawing Number:**  
**230522-01-08**

**Revision:** -  
**Date:** 13.06.2023  
**Scale:** NTS  
**Drawn By:** TA  
**CAD Dwg File:** -  
**Checked By:** -

**Issue Status:**  
**Full Planning Application** A1