


Location Plan

Site Address: Nursery Gardens, Newstead Abbey Park, Station Avenue, Newstead, NG15 8GE

Date Produced: 23-Aug-2023

Scale: 1:1250 @A4

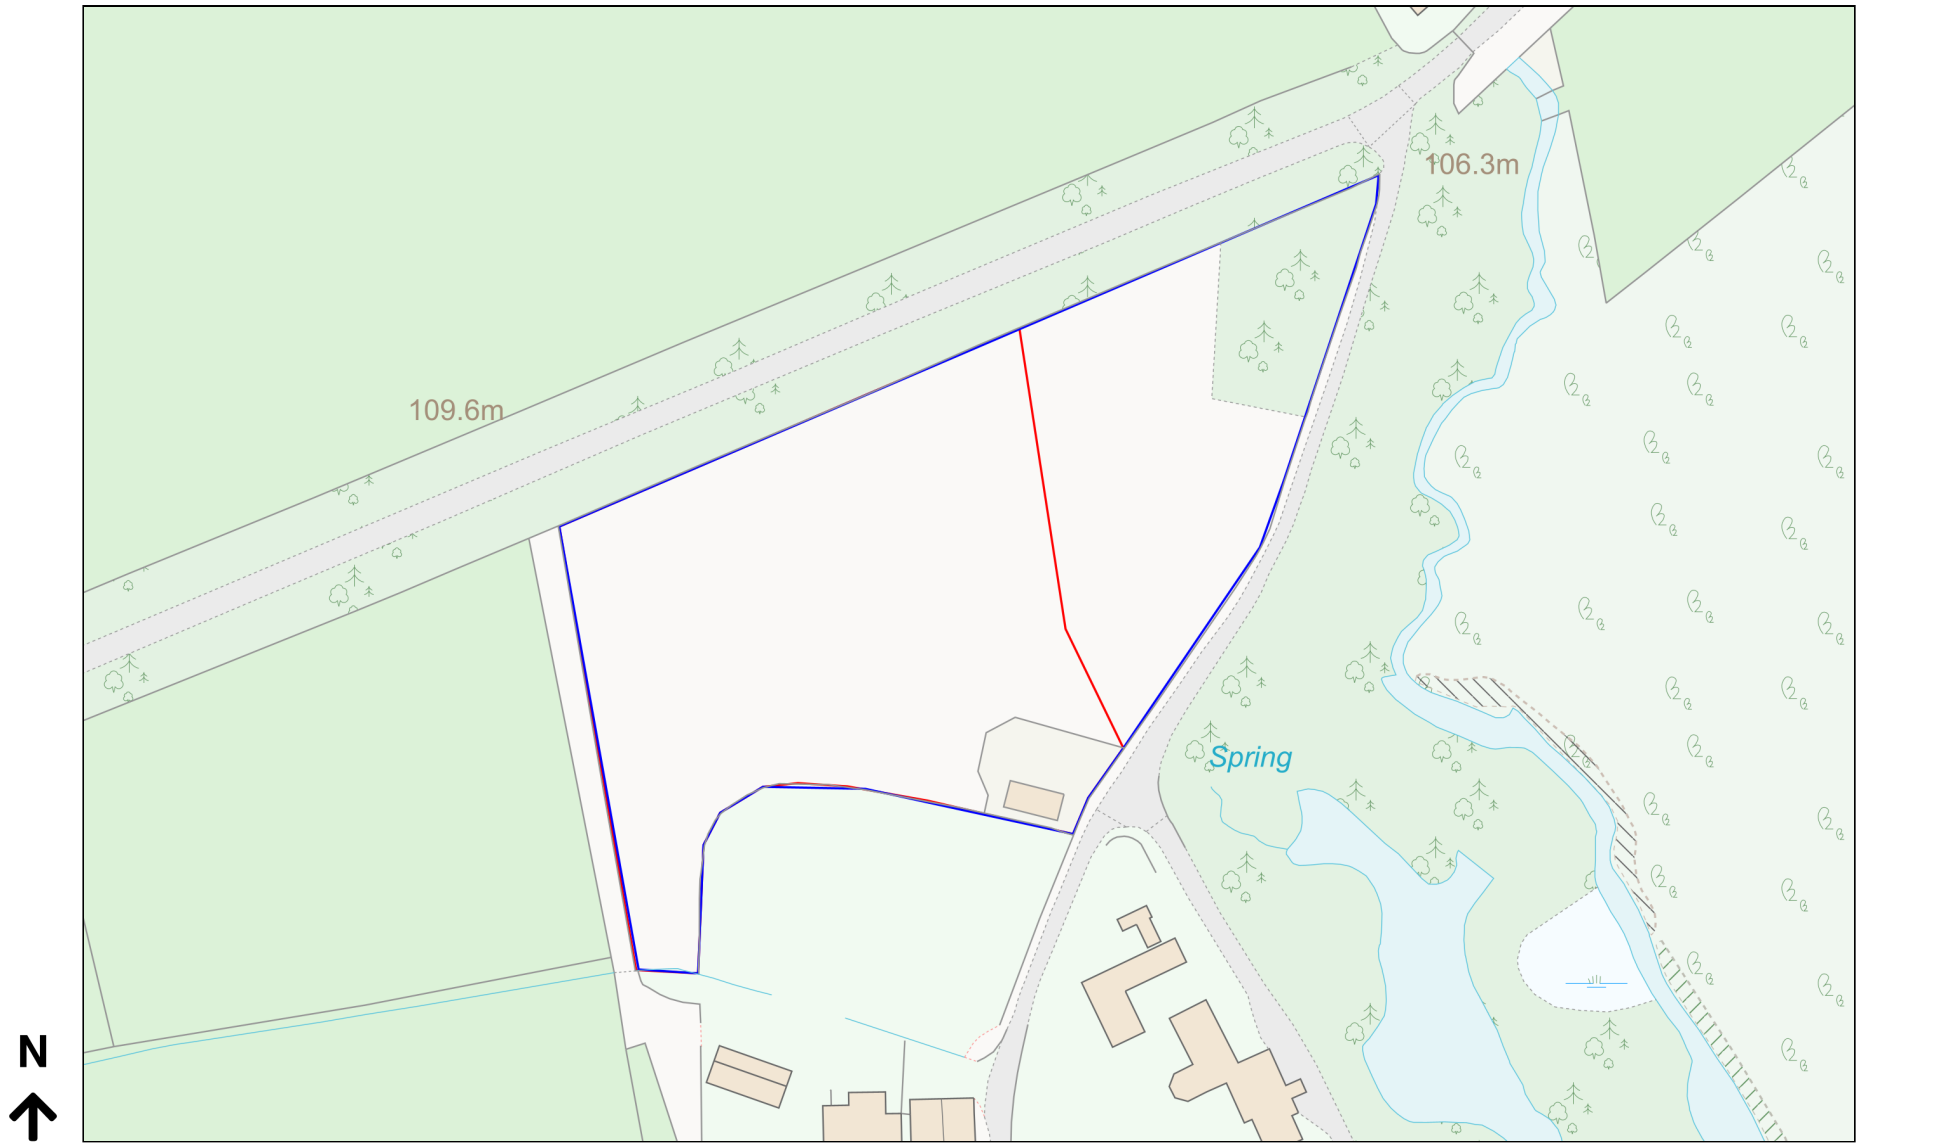

Planning Portal Reference: PP-12397840v1