




View 1. Exiting access into the site, with track to be improved.

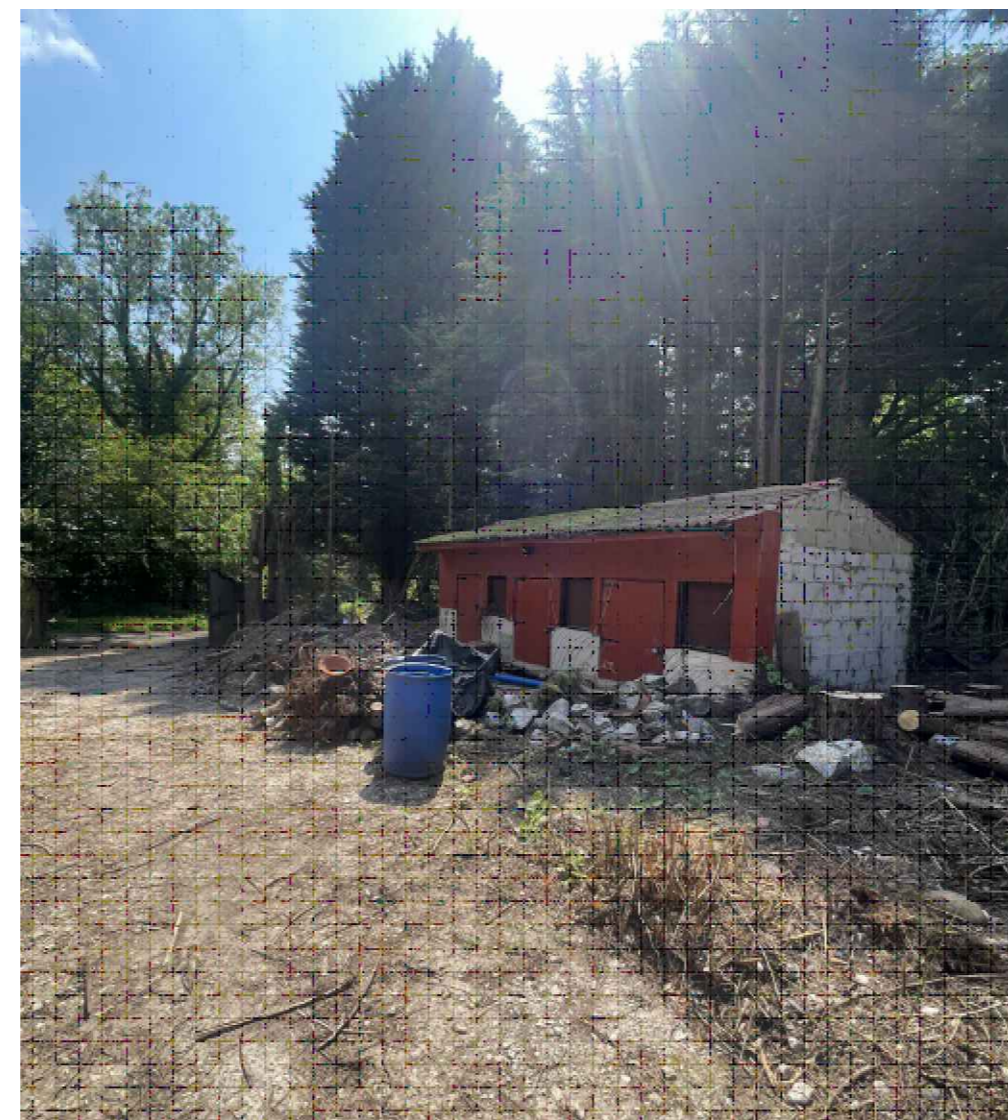

View 2. Existing structure on site to be used as communal space/reception.

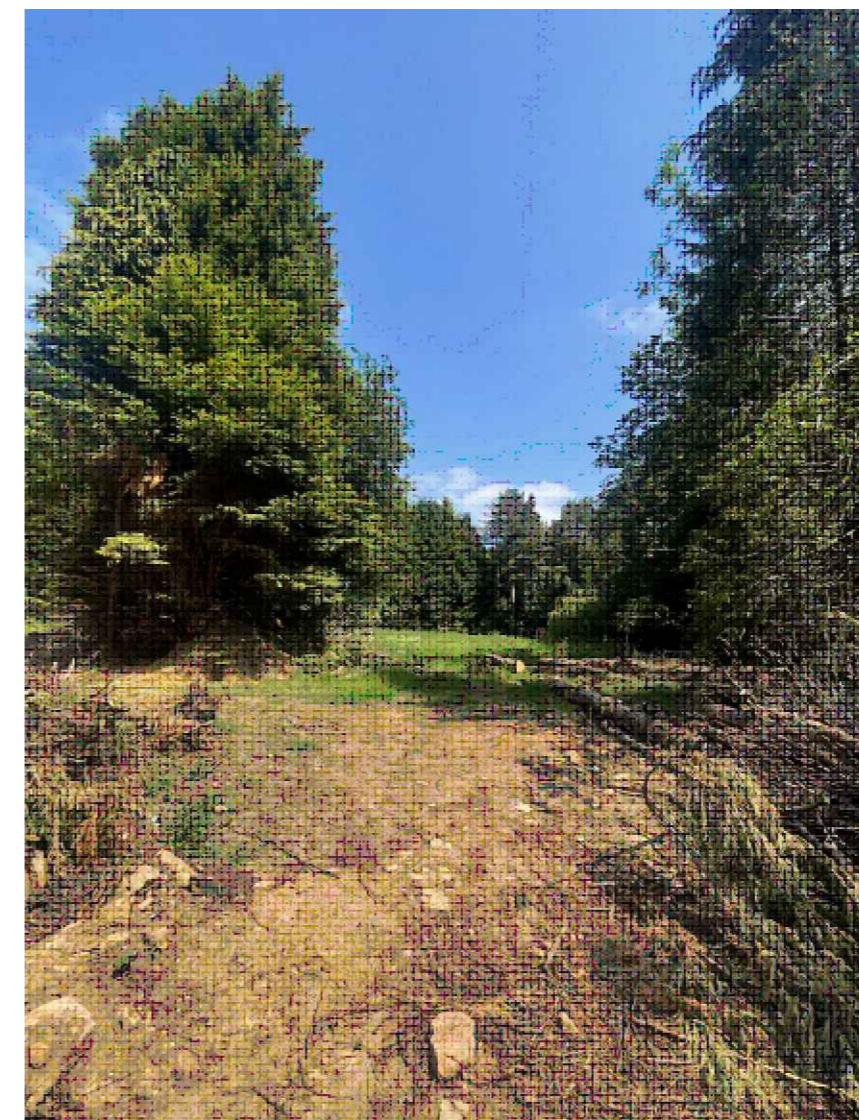

View 3. Existing site facing north east into future development zone.

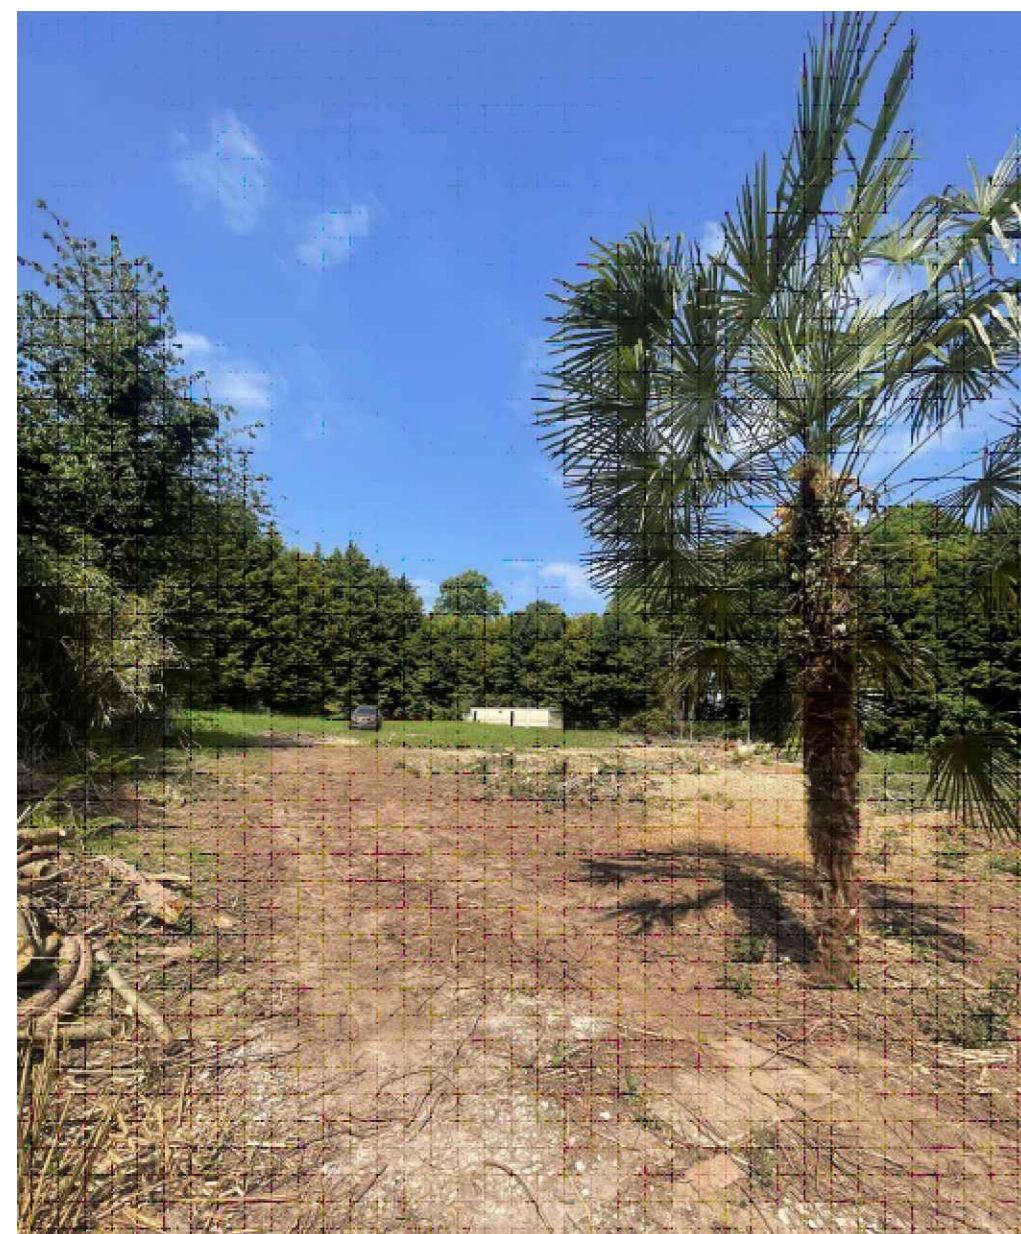

View 4. Existing site facing north to proposed pod locations.



View 5. Existing site facing southeast towards access.



View 6. Existing grassland for potential future development.

Date	Description	Rev	By
------	-------------	-----	----

Revision Description

LOCATION PLAN 1:7500



Project:
 Proposed Glamping Site - For Maxwell Northage
 Nursery Gardens, Newstead Abbey Park, Station
 Avenue, Newstead, NG15 8GE

Drawing Title:
 SITE PHOTOS

Drawing Number:
230522-01-03

Revision: -
Date: 13.06.2023
Scale: NTS
Drawn By: TA
CAD Dwg File: -
Checked By: XD

Issue Status:
Full Planning Application