
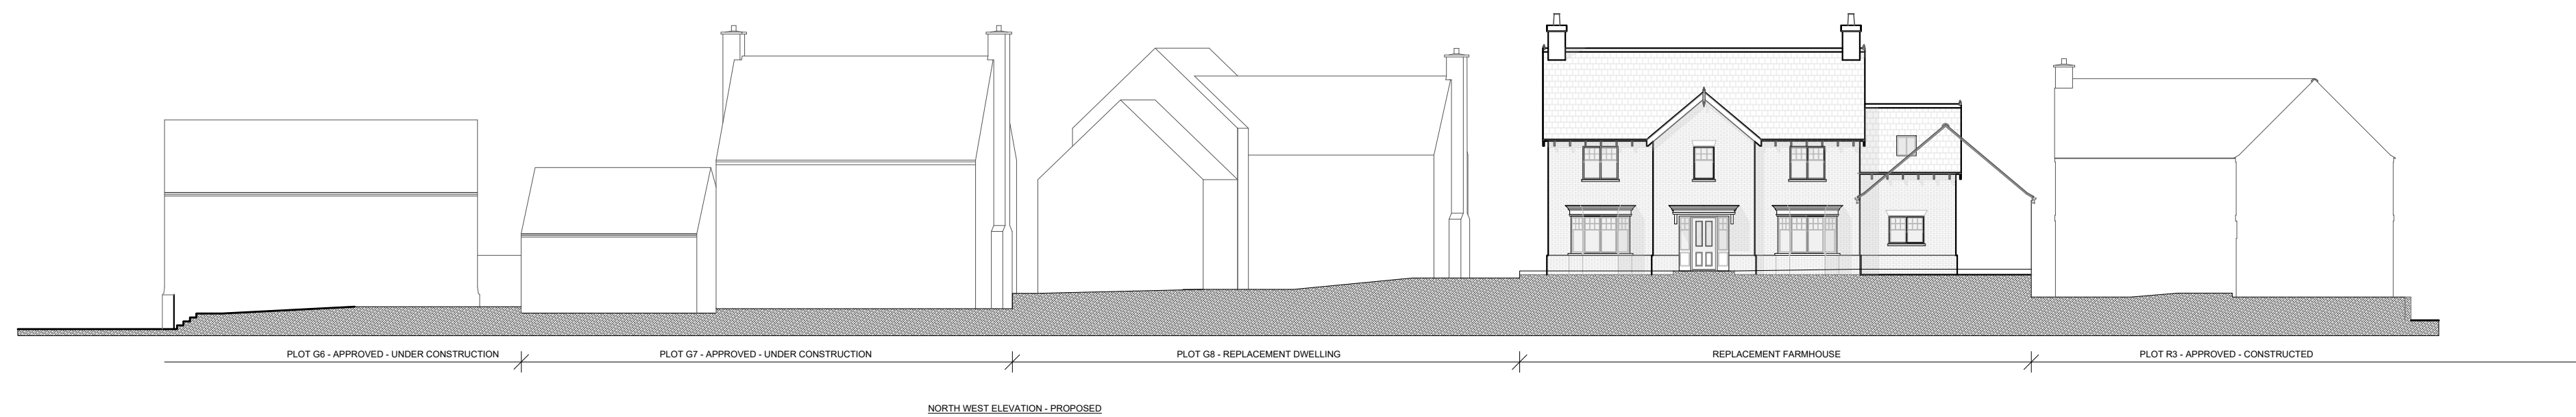


NOTE

1. Refer to figured dimensions, do not scale
2. The contractor must report any discrepancies to the Architect
3. All dimensions must be checked on site before proceeding
4. The Architects disclaim responsibility for variations made from this drawing without their written consent
5. Please ensure that there have been no additional revisions to this drawing before starting work
6. All products are to be used strictly in accordance with the manufacturer's instructions

Revisions

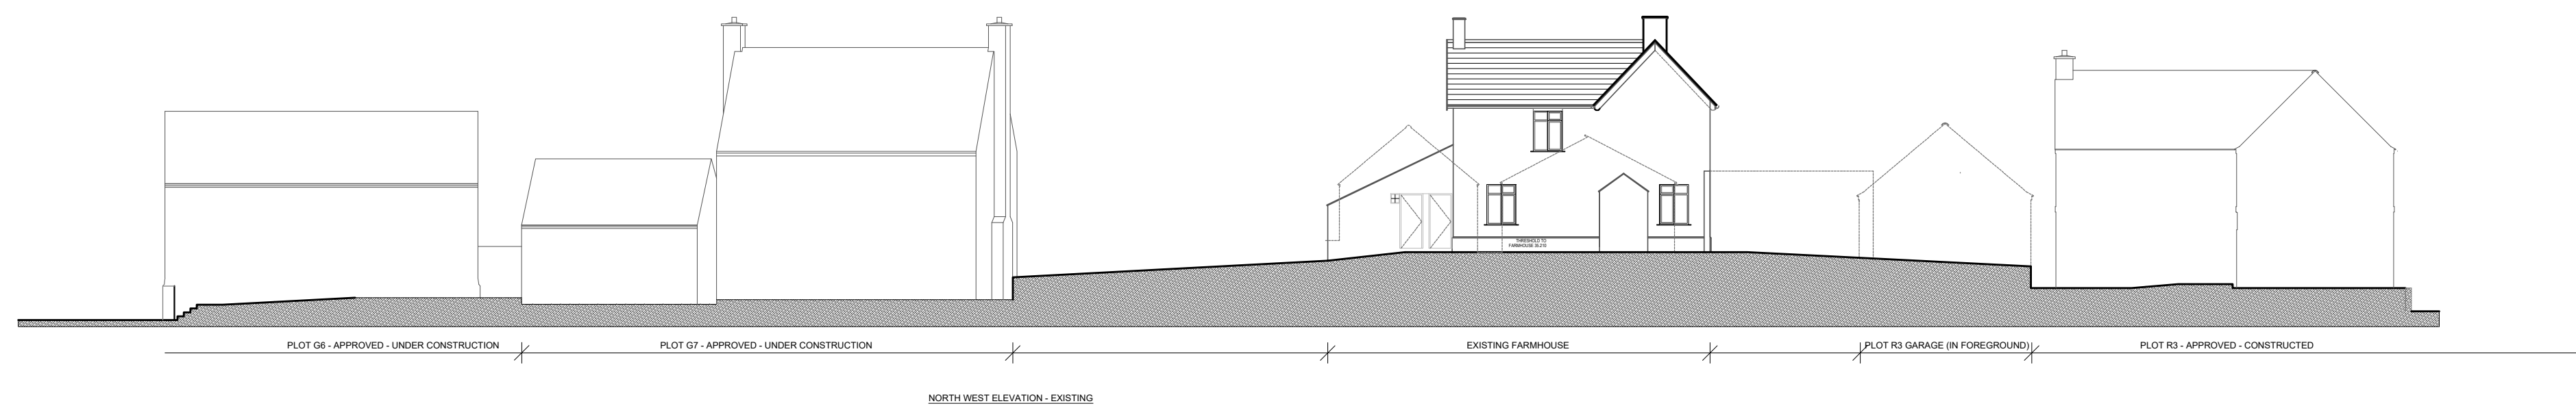

GUY TAYLOR ASSOCIATES
 NEWARK / MANCHESTER / DERBY
 Newark Studio
 T: 01636 605100
 Derby Studio
 T: 01332 477925
 Manchester Studio
 T: 0161 8261042
 www.guytaylorassociates.co.uk

Client
MRS. T. TAYLOR

Project Title
**RESIDENTIAL DEVELOPMENT
 GLEBE FARM, GLEBE DRIVE, BURTON JOYCE, NOTTS**

Drawing Title
**REPLACEMENT FARMHOUSE
 LONG ELEVATIONS (SE AND NW)
 EXISTING AND PROPOSED - SHEET 2**

Scale	1:200 at A1	Job No	812.1160.4
Date	AUG 2023	Dwg No	FH(08)202
Drawn	DO	Rev	--

This design and drawing is the copyright of Guy St John Taylor Associates Limited and may not be reproduced in any form whatsoever without prior written consent. Issue of the drawing does not impart any real ownership or rights over the content.