


1M

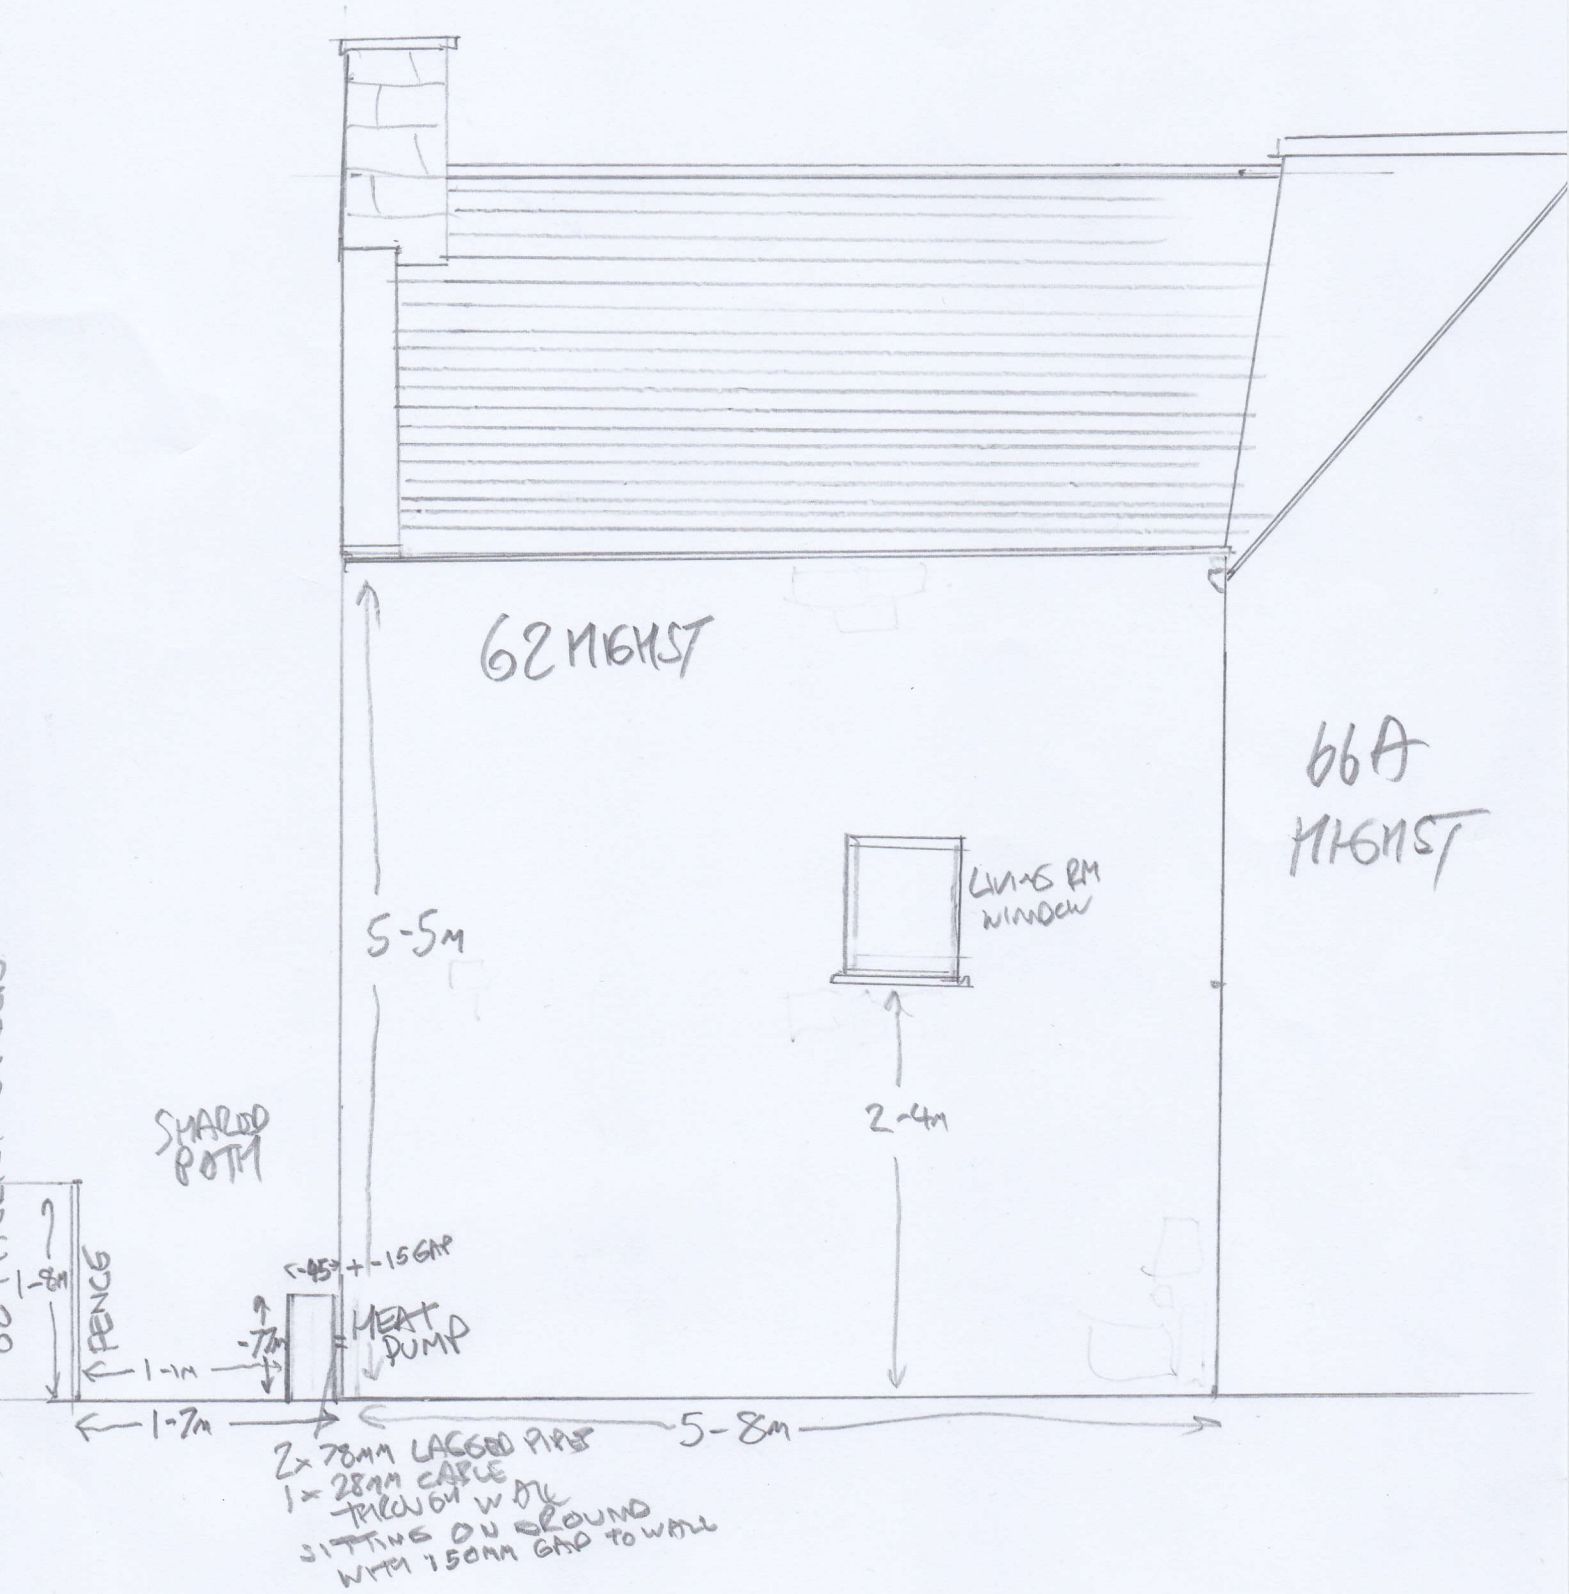

62 HIGH ST, BEECHM DD9 6EY	SCALE 1/50	SOUTH EAST SIDE ELEVATION
PROPOSED SIDE ELEVATION (S.E)	PAGE NO A4	DRG NO AC-003
	DRAWN BY AC	DATE 10/10/23