


LANTHERN ROOF LIGHT

TIMBER CLADDING

3000

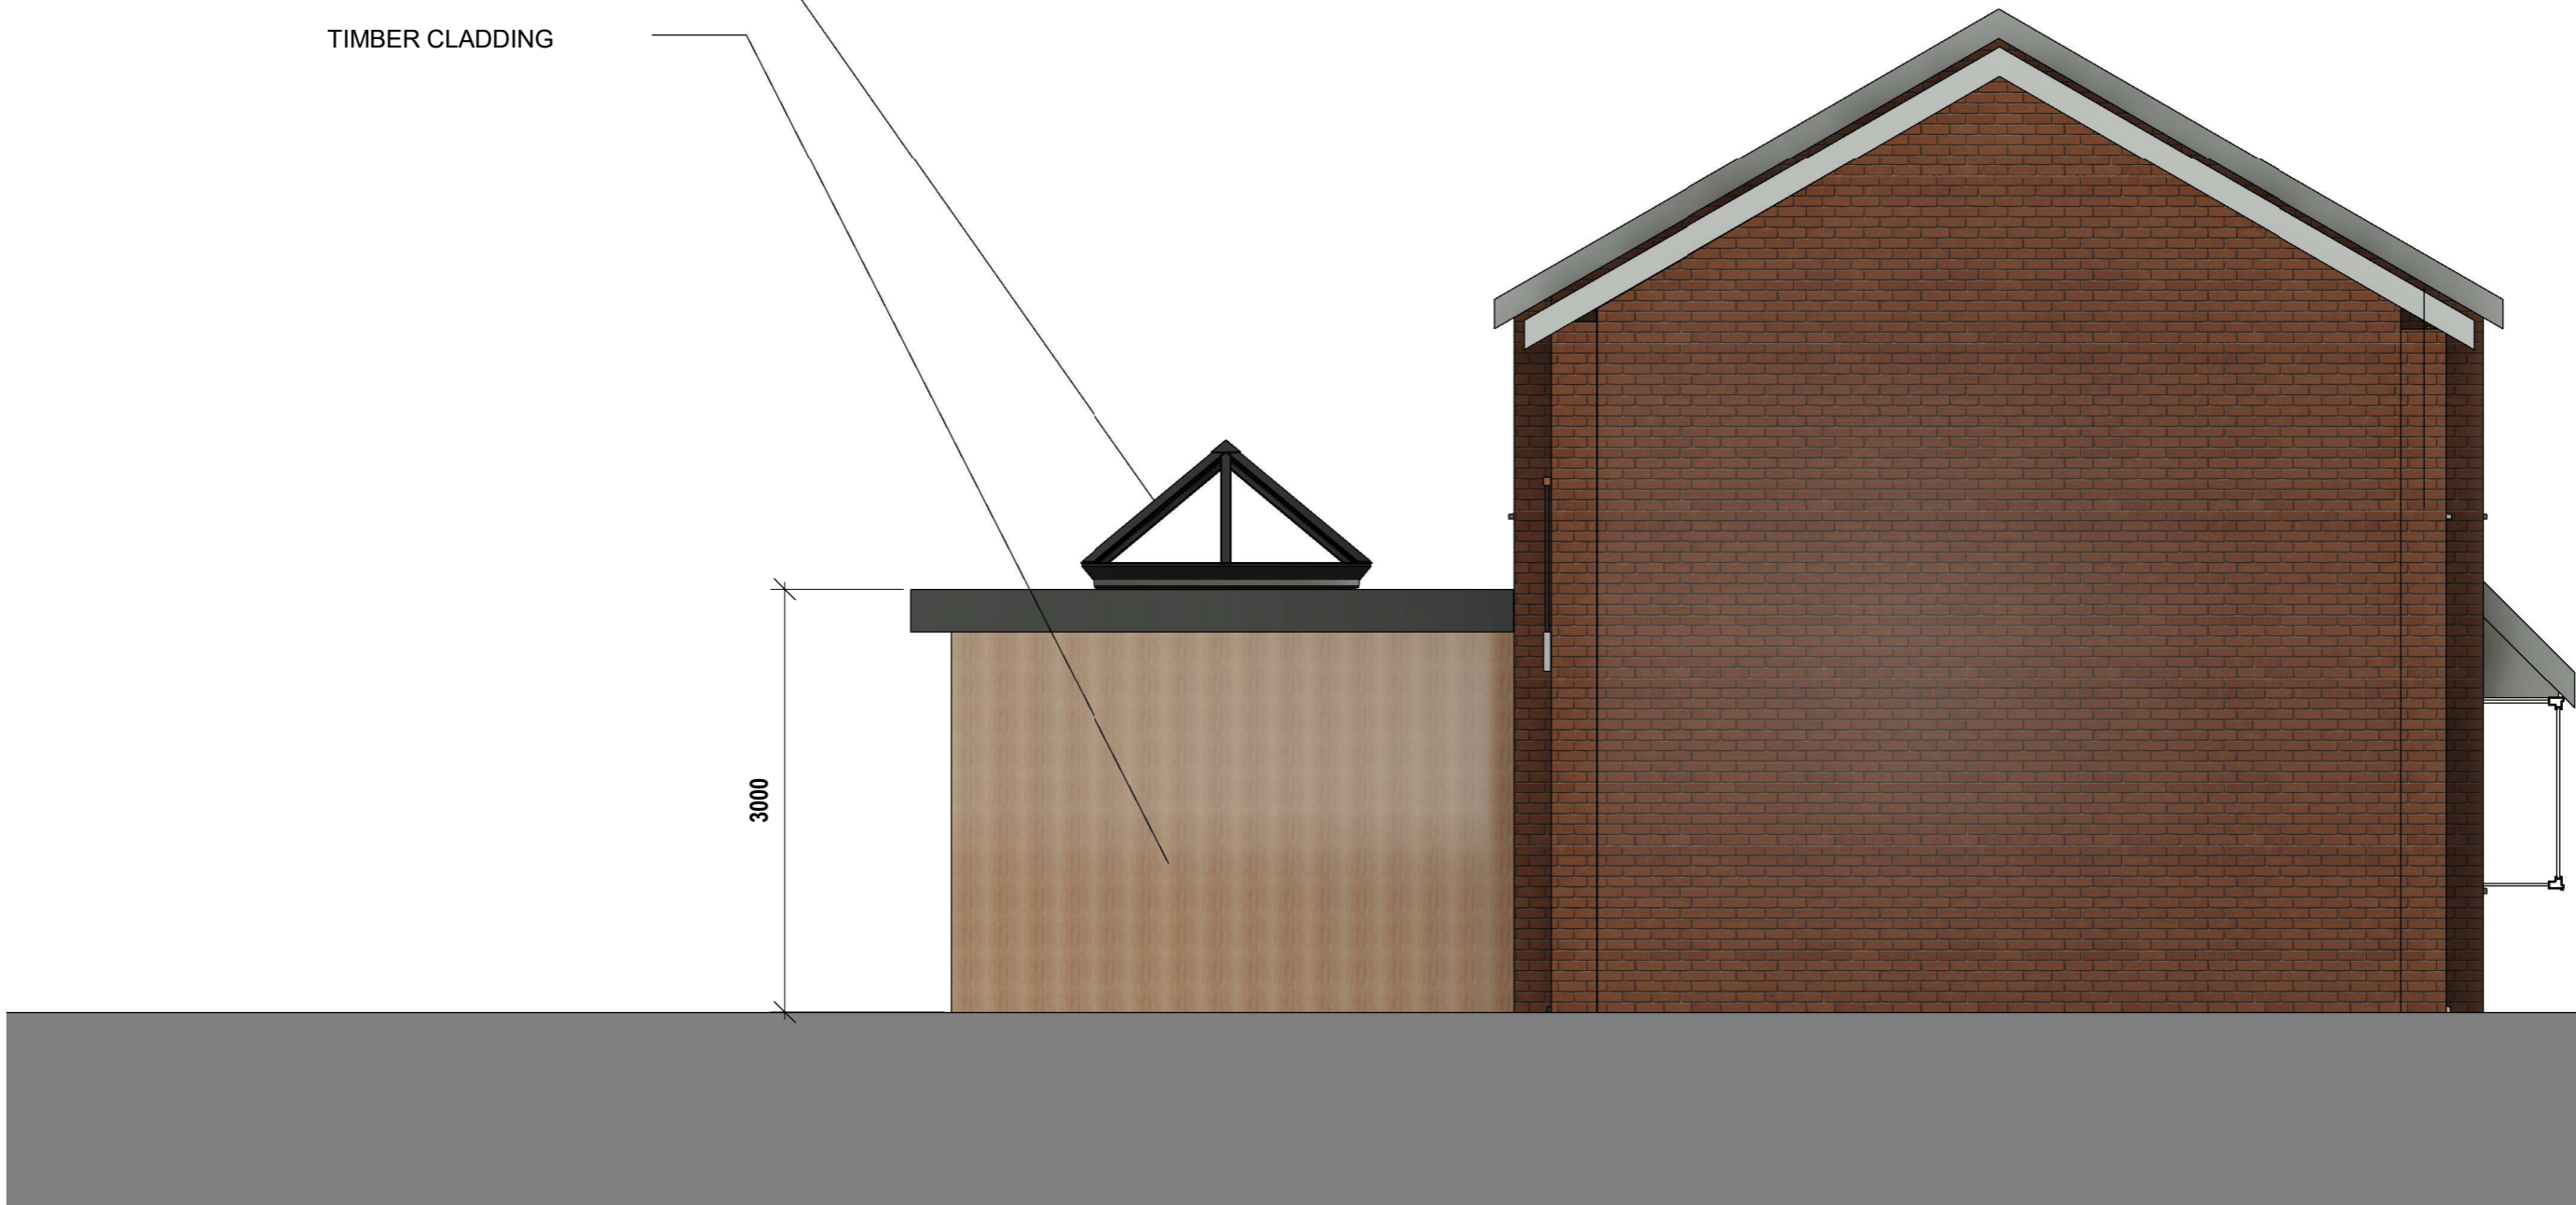

1 Proposed Side Elevation sheet 2
1 : 50

MICJON
HOMES LTD

4 Lilac Way . Carterton . Oxfordshire . OX18 1JH . United Kingdom
Email: micjon.co@gmail.com . Web: http://micjon.co.uk . Tel: 01993 252973

No.	Description	Date
A	Amended to client comments- set back 250mm, rear lines up with existing	02/07/2023

client:
Mr Sean Tynan
Address:
Extension
11 Highfields, Bentley IP9 2BP

Proposed Side Elevation 2			
Project number	SPT/PL	Drawing No:	Rev:
Date	18/06/23	-1009	B
Drawn by	Author	Scale	1 : 50 @A3
Checked by	Checker		