




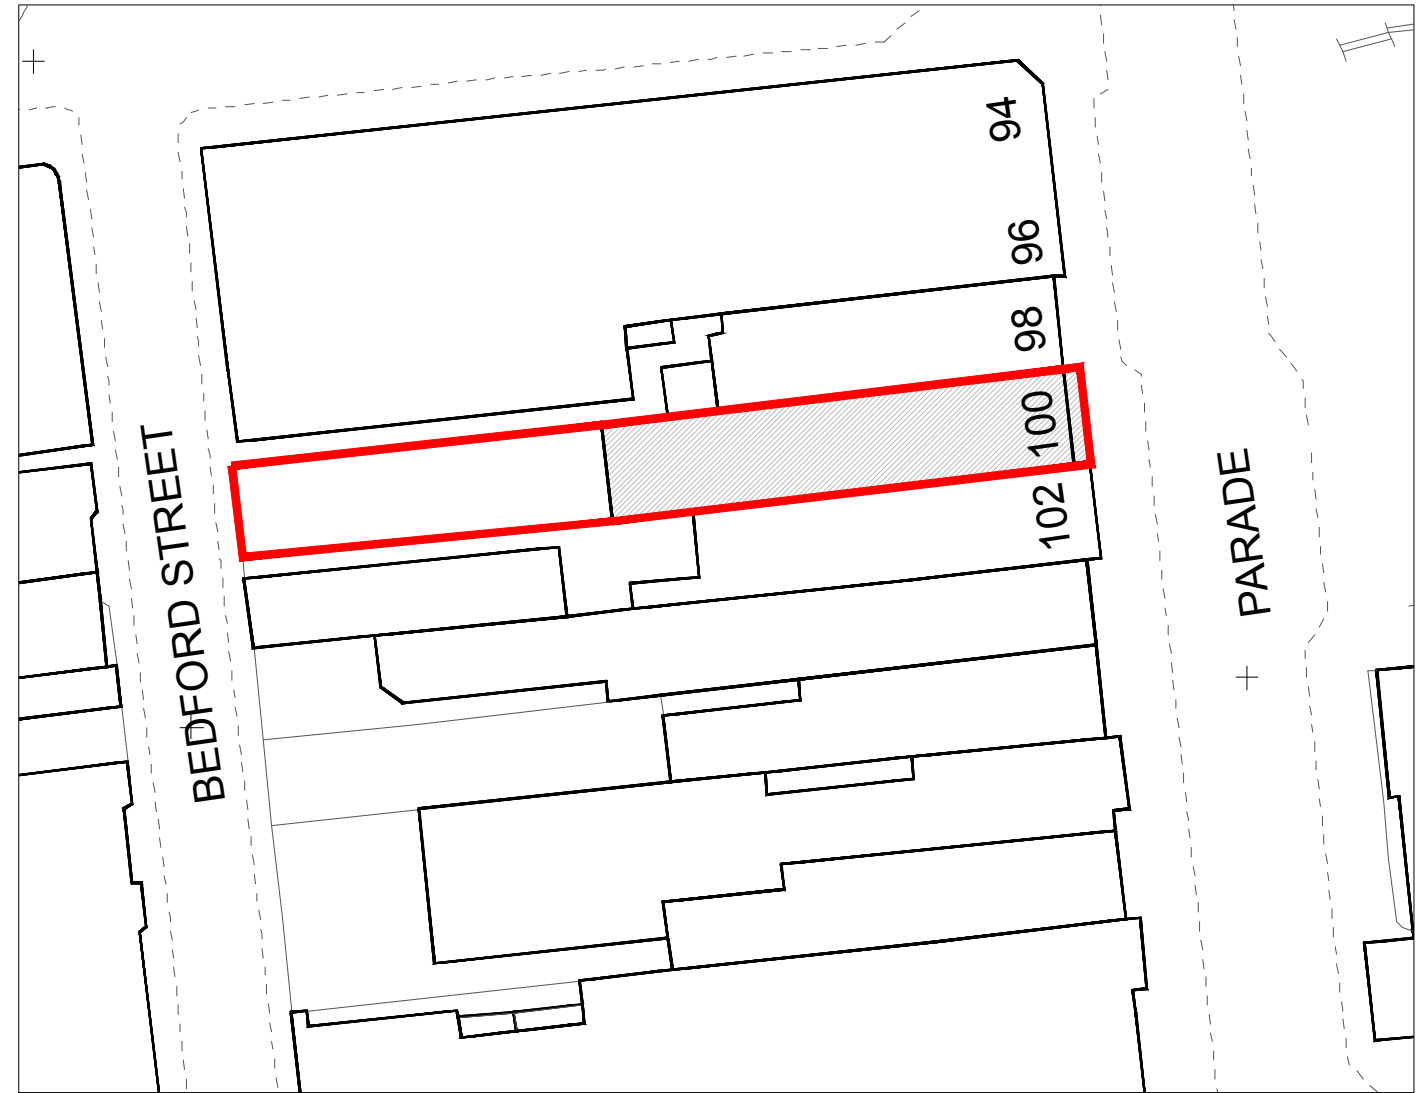

Location Plan 1:1250

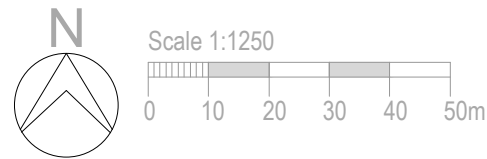

Block Plan 1:500

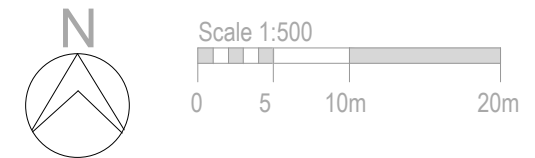

Mocatta House
Trafalgar Square
Brighton, BN1 4DU
United Kingdom

T +44 (0)1273 443845
E info@wangdaoarch.com
W www.wangdaoarch.com

CLIENT
Jason & Tom

This drawing is for Planning Permission purpose only.
All dimensions to be confirmed on site.

© This drawing is the sole copyright of
Wang Dao Architecture Ltd.

Any discrepancies between this drawing & other
information shall be reported to the Architect.
MODIFICATIONS to be made solely on
ORIGINAL MAGNETIC MEDIA.

PROJECT
100 Parade
Leamington Spa
CV32 4AQ

TITLE
AD, internal alterations and front extension
Location and Block Plans

STATUS

Planning

DATE

July 2023

DRAWN BY

Edward

DRAWING NUMBER

2310

PL

01

CTB file:

XREF'S:

L'Scale:

1:500, 1:1250

REVIEWED BY