



DO NOT SCALE FROM THIS DRAWING
TAILORED DESIGNS TO BE NOTIFIED OF
DISCREPANCIES IN FIGURED DIMENSIONS.
CONTRACTOR TO VERIFY ALL DIMENSIONS.
THIS DRAWING IS COPYRIGHT.

WWW.TAILOREDDDESIGNS.CO.UK
07771701692 RYAN@TAILOREDDDESIGNS.CO.UK

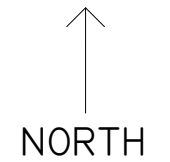

WORCESTER ROAD

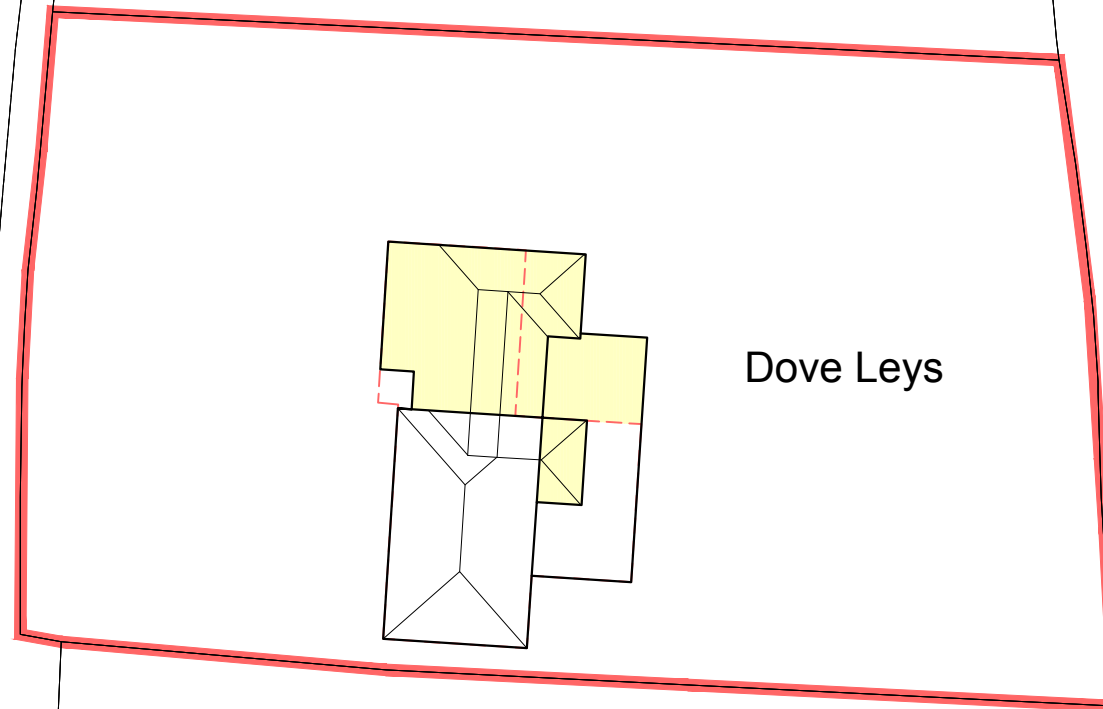


REV	DATE	AMENDMENT
-----	------	-----------

JOB TITLE

PROPOSED RESIDENTIAL EXTENSIONS TO
DOVELEYS, WORCESTER ROAD
STOURBRIDGE, WYRE FOREST

DRAWING

PROPOSED BLOCK PLAN
SCHEME DRAWINGS

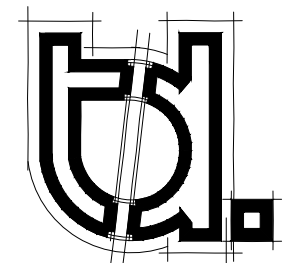

TAILORED DESIGNS
ARCHITECTURAL SERVICES

JOB NO **1925**

DRAWN RT

DWG NO **02**

SCALE 1:500 @ A3

REV -