
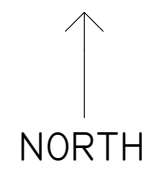


DO NOT SCALE FROM THIS DRAWING  
TAILORED DESIGNS TO BE NOTIFIED OF  
DISCREPANCIES IN FIGURED DIMENSIONS.  
CONTRACTOR TO VERIFY ALL DIMENSIONS.  
THIS DRAWING IS COPYRIGHT.

WWW.TAILOREDDDESIGNS.CO.UK  
07771701692 RYAN@TAILOREDDDESIGNS.CO.UK

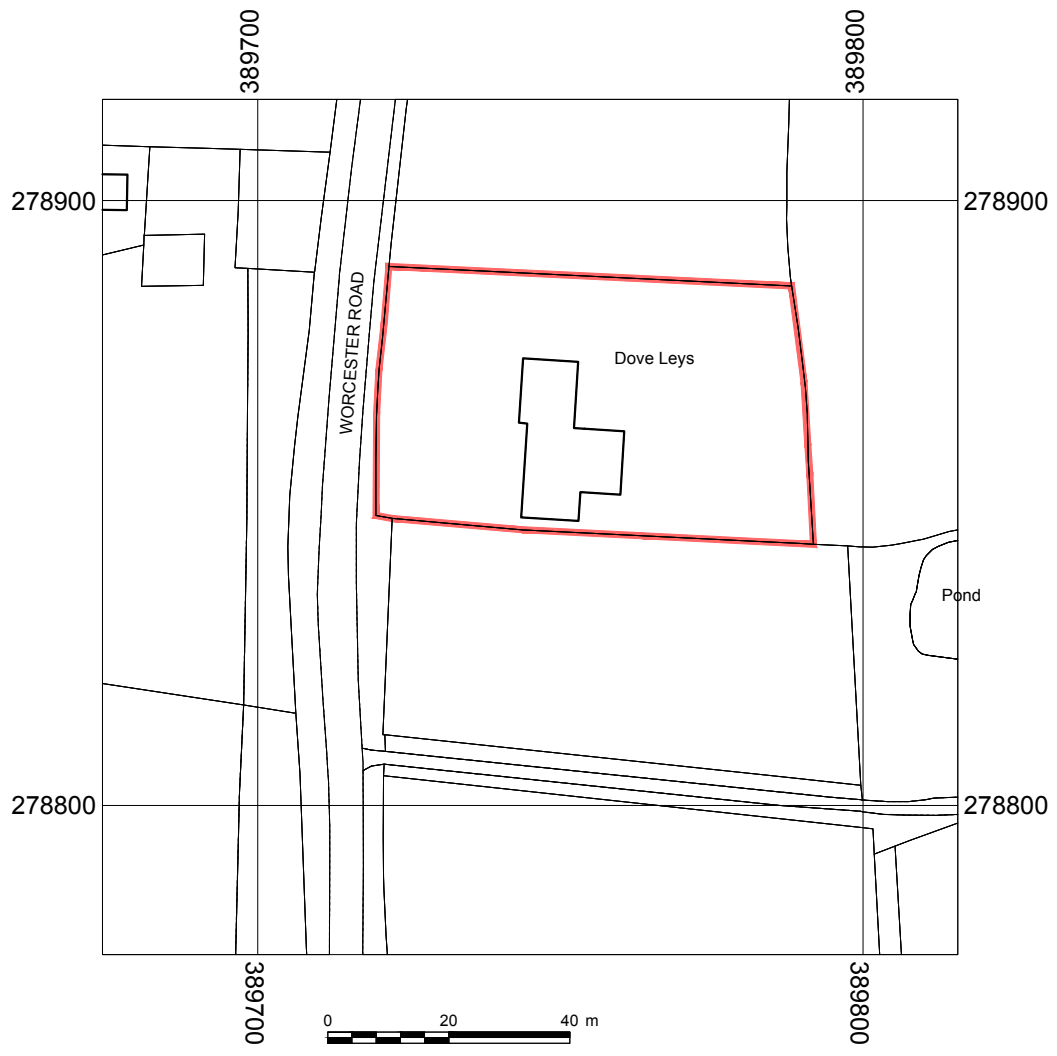


REV	DATE	AMENDMENT
-----	------	-----------

**JOB TITLE**

PROPOSED RESIDENTIAL EXTENSIONS TO  
DOVELEYS, WORCESTER ROAD  
STOURBRIDGE, WYRE FOREST

**DRAWING**

LOCATION PLAN  
SCHEME DRAWINGS

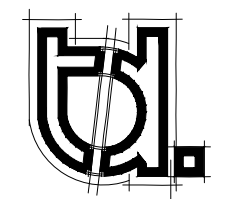

**TAILORED DESIGNS**  
ARCHITECTURAL SERVICES

JOB NO **1925**

DRAWN RT

DWG NO **01**

SCALE 1:1250 @ A4

REV -