

Statutory Declaration

I, [REDACTED] holder of British Passport number [REDACTED] reside at [REDACTED]

Do solemnly and sincerely DECLARE and say as follows:

I have been employed by Care Home Interiors (company number [REDACTED] / Vivid Living (company number [REDACTED] since May 2008. The businesses have had their office and manufacturing based at Woodlea Farm, Station Approach, Medstead since late 2011.

The businesses have operated from buildings 1 and 2 as detailed on the plan attached at **Exhibit 1**.

I work in buildings 1 and 2 on a day to day basis and have done so since late 2011. I carry out manufacturing operations of the business from building 1 and the company host clients in building 2, which is used as the showroom.

And I make this declaration conscientiously believing the same to be true and in accordance with the provisions of the Statutory Declarations Act 1835.

DECLARED [REDACTED]

(signature) [REDACTED]


[REDACTED]

This is exhibit 1 referred to in the Statutory Declaration of Christopher Southern
declared before me on

SIGNED

NAME

Solicitor Empowered to Administer Oaths

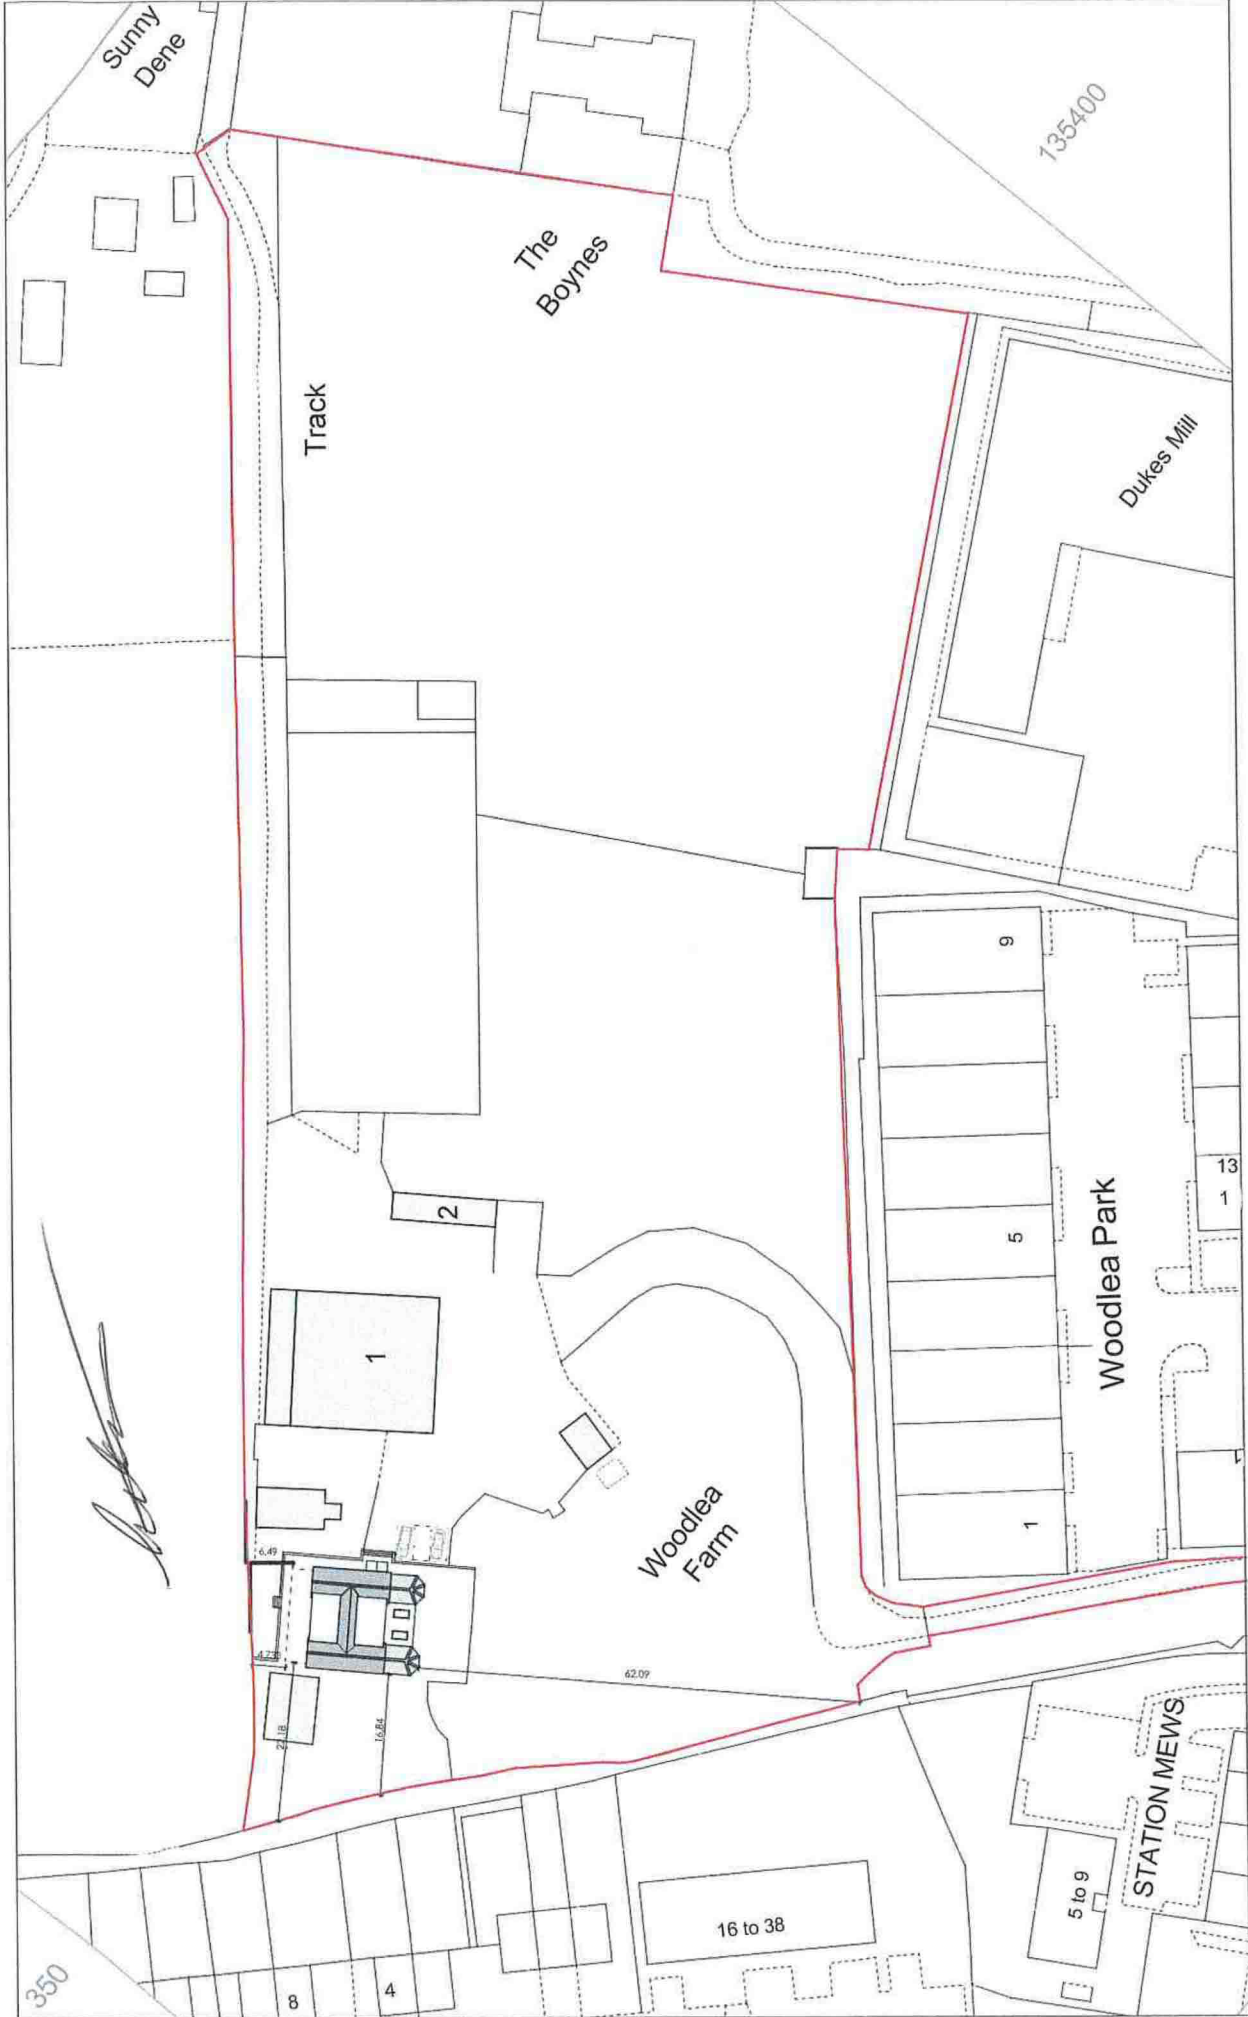

Drawing Number: 2228 - MMK - 00 - 00 - DR - A
 Project: Woodlea Farm
 Station Approach, Four Mews, Harrogate, G5 1A 2BN
 Date: 30/06/2023
 Scale: 1:500
 Layout Title: Back Plan
 Project: MMK STUDIO
 +44 (0) 1773 25872
 office@mmkstudio.co.uk
 Notes: