



© This drawing is the property of CMI Architecture Limited and must not be copied or reproduced in full or in part without express written permission. DO NOT SCALE. Use figured dimensions only. All dimensions to be verified on site prior to commencing construction.

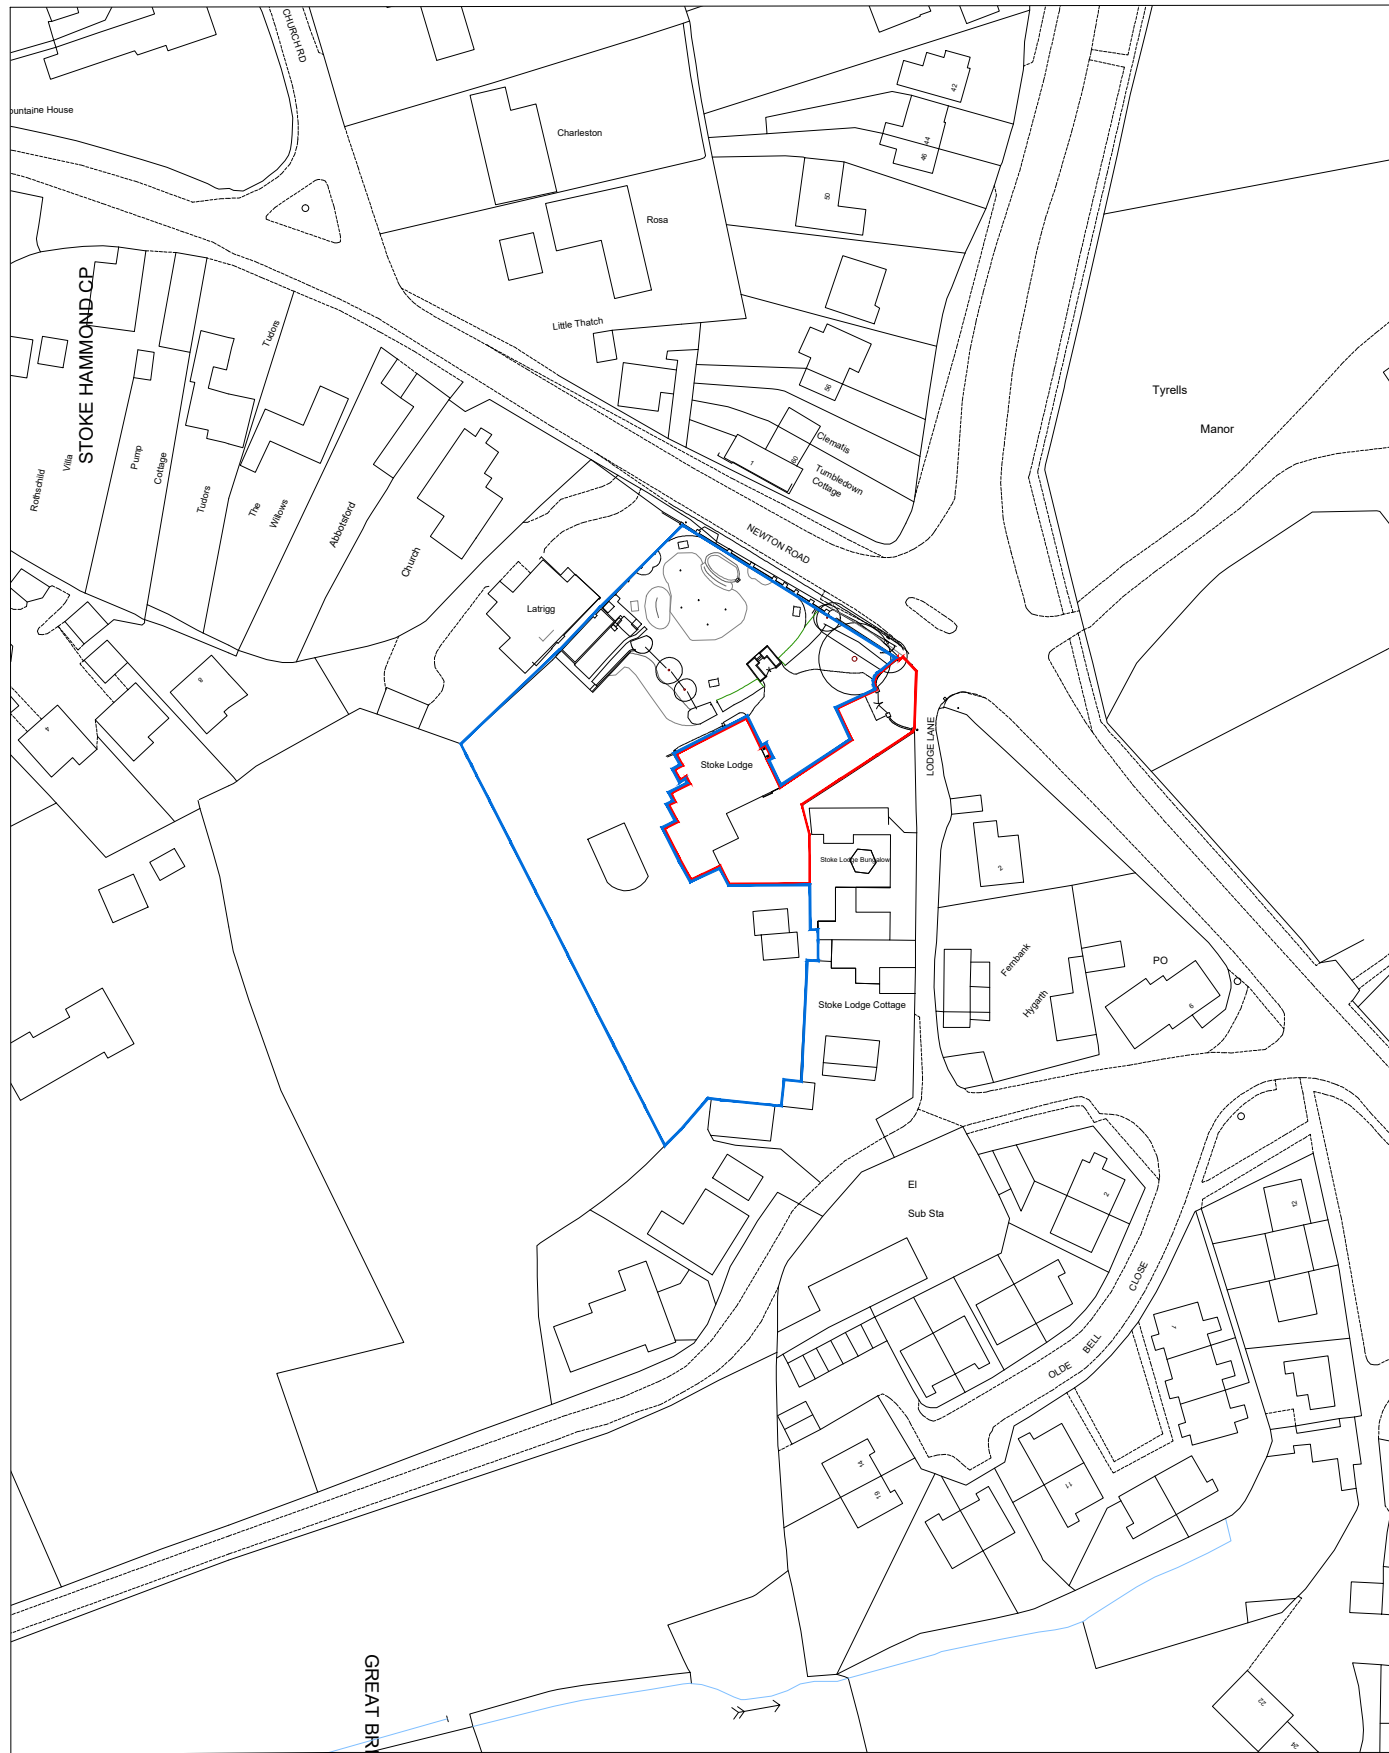


Site location plan
1:1250

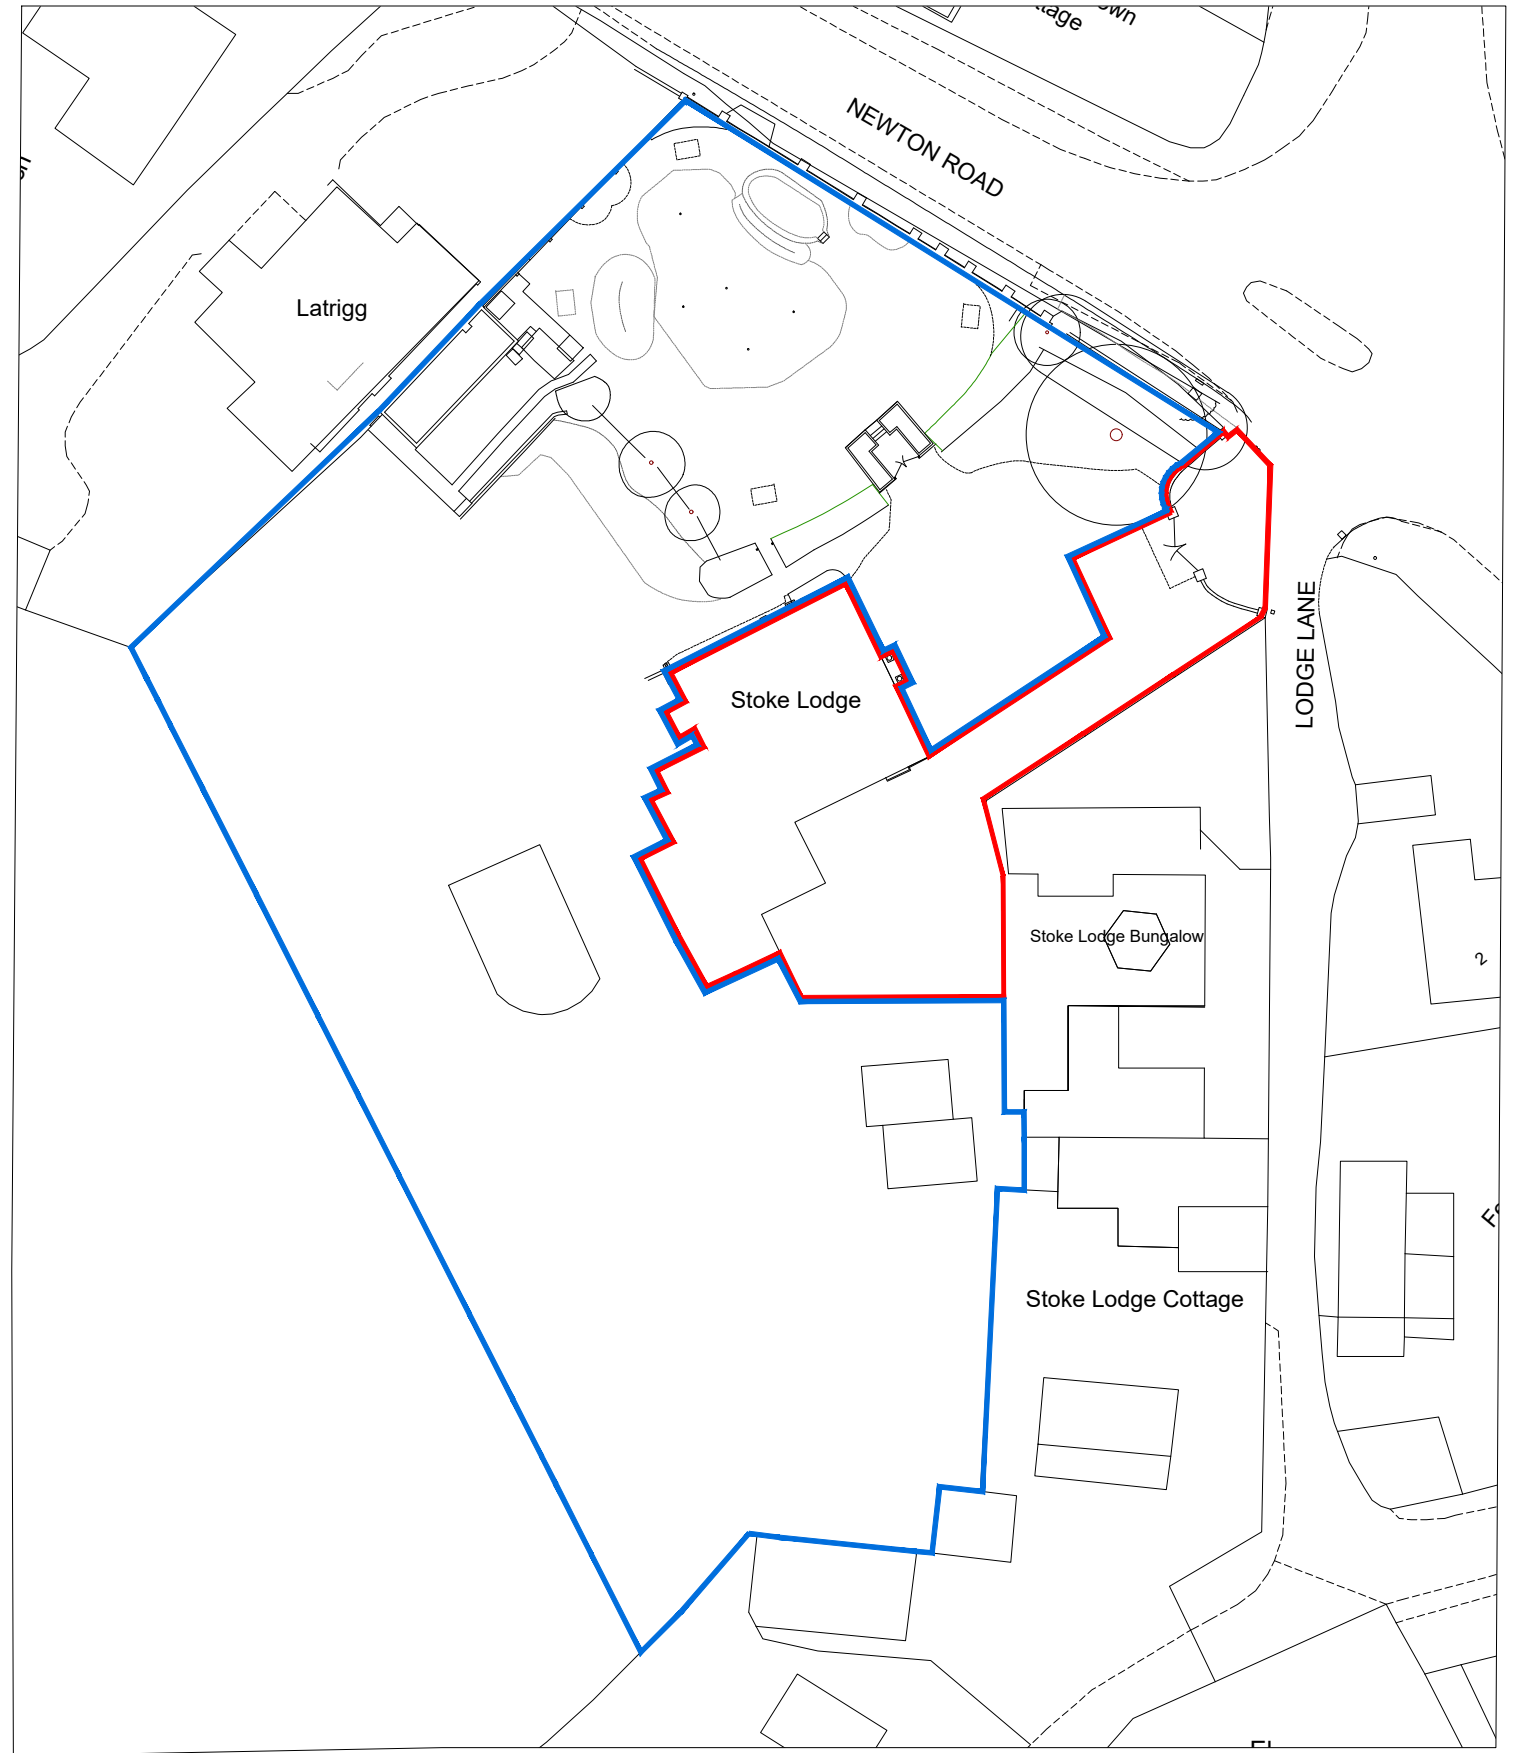

Existing site block plan
1:500

REV	DESCRIPTION	DATE
-	First issue	28.09.2023
A	Red boundary revised	27.10.2023

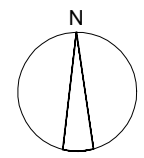

Client: Mr D Rance
 Project: EV Charge Post at Stoke Lodge, Stoke Hammond
 Title: Site Location Plan
 Project No: A23-061
 Drawn by: RL
 Scale: 1:1250 @ A3
 Drg No: A23-061-SLP001 Rev: A
 scale (m)
 1:1250

CMIA
 CMI ARCHITECTURE LTD
 11 WARREN YARD, WARREN PARK,
 STRATFORD ROAD, MILTON KEYNES, MK12 5NW
 T: (01908) 224 160 F: (01908) 227 319 W: cmiarchitecture.co.uk
 ARCHITECTURE | INTERIOR DESIGN | PRINCIPAL DESIGNERS
 PROJECT MANAGEMENT | CONSTRUCTION MANAGEMENT

STATUS: PLANNING

PLEASE NOTE: The structural, civil engineering and other non-architectural information shown on this drawing is purely for co-ordination purposes only and in no way does it take on any responsibility or liability for CMI Architecture Ltd. For all detailed information relating to these items see the latest relevant consultants drawings, specification and full design information.