


Abbey Windows(Thames Valley)Ltd  
 On behalf of;  
 Contract No: 16038  
 Mrs E Rowden  
 54 St Annes Road  
 Headington  
 Oxford  
 OX3 8NL


PROPOSED BASE PLAN

Remove fence and post and fix  
 back to outside of new build and  
 continue fencing after build

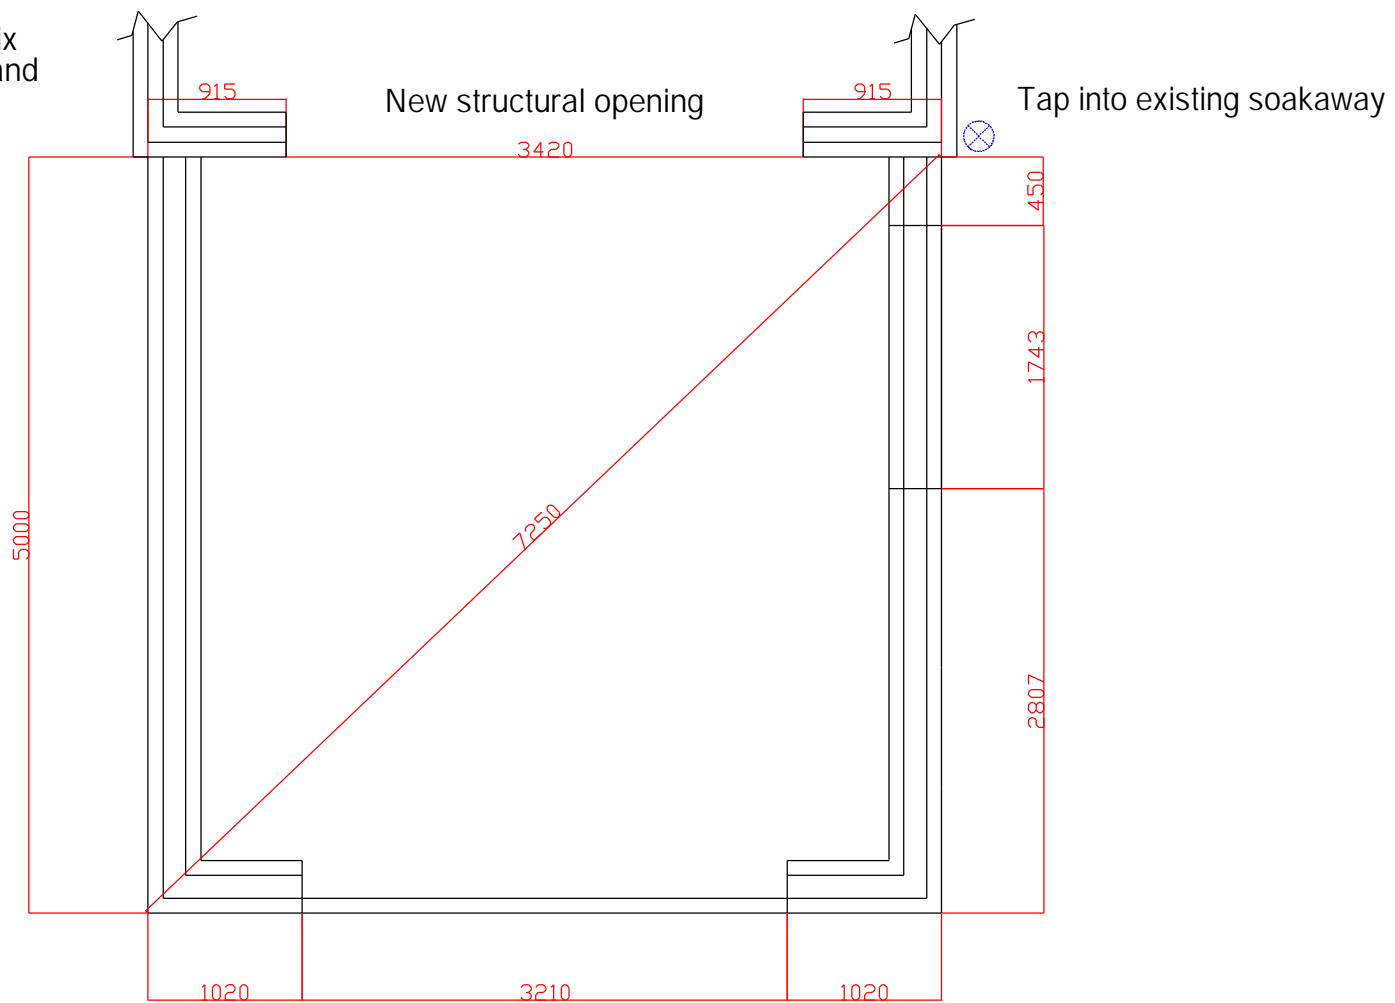


Neighbourhood consent required  
 Building regs & SAP calcs required  
 Full height wall @2325  
 Dwarf wall height @600  
 DPC is 10mm lower than FFL

Proposed overall height @3500  
 Proposed Eaves height @2325  
 Door height @2325  
 Window height @1725  
 Proposed roof height @1175  
 Gable fronted Livinroof  
 Light farmhouse brick or similar

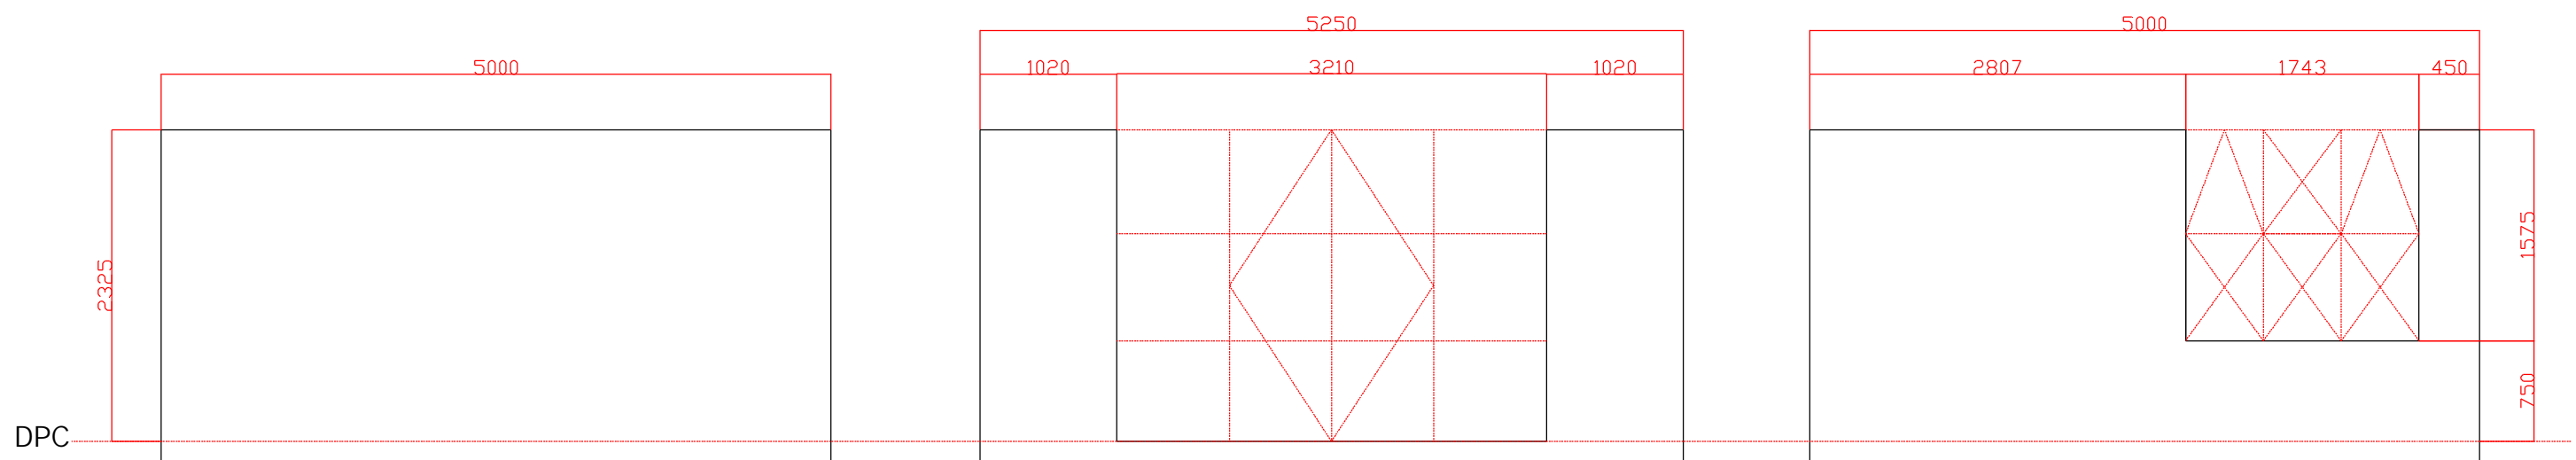

SCALE

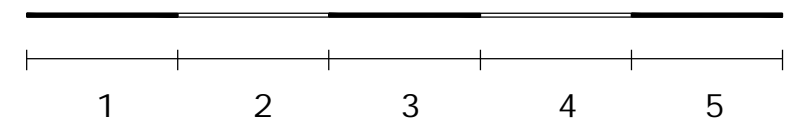

To scale @1-50 on A3.