


Abbey Windows(Thames Valley)Ltd  
On behalf of;  
Contract No: 16038  
Mrs E Rowden  
54 St Annes Road  
Headington  
Oxford  
OX3 8NL

PROPOSED LEFT SIDE ELEVATION

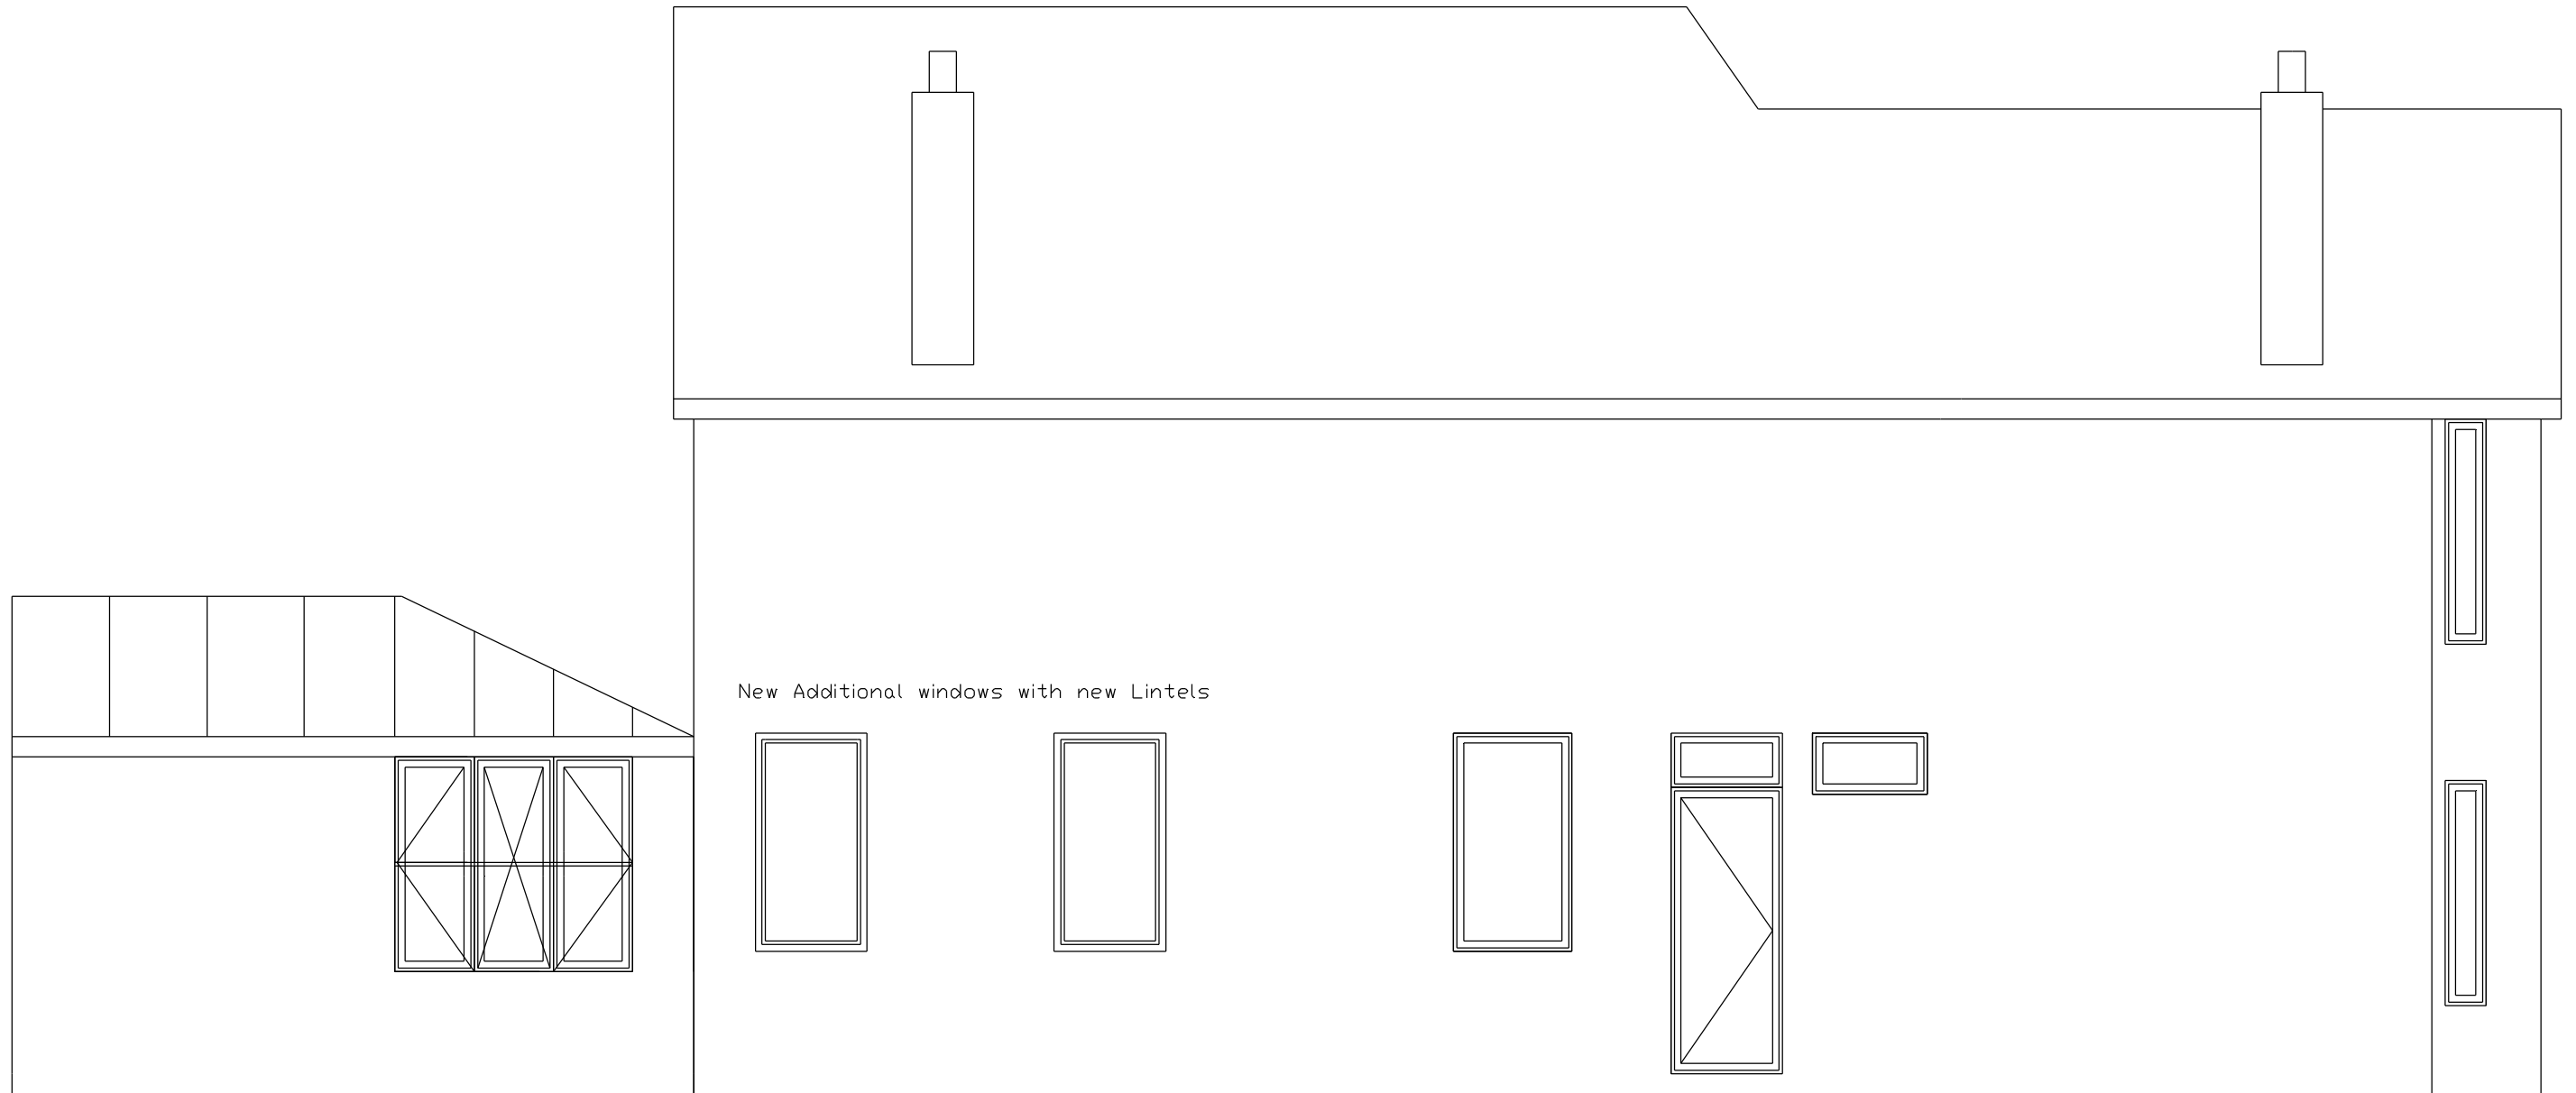

New Additional windows with new Lintels

SCALE

