


Abbey Windows(Thames Valley)Ltd
On behalf of;
Contract No: 16038
Mrs E Rowden
54 St Annes Road
Headington
Oxford
OX3 8NL

EXISTING RIGHT SIDE ELEVATION

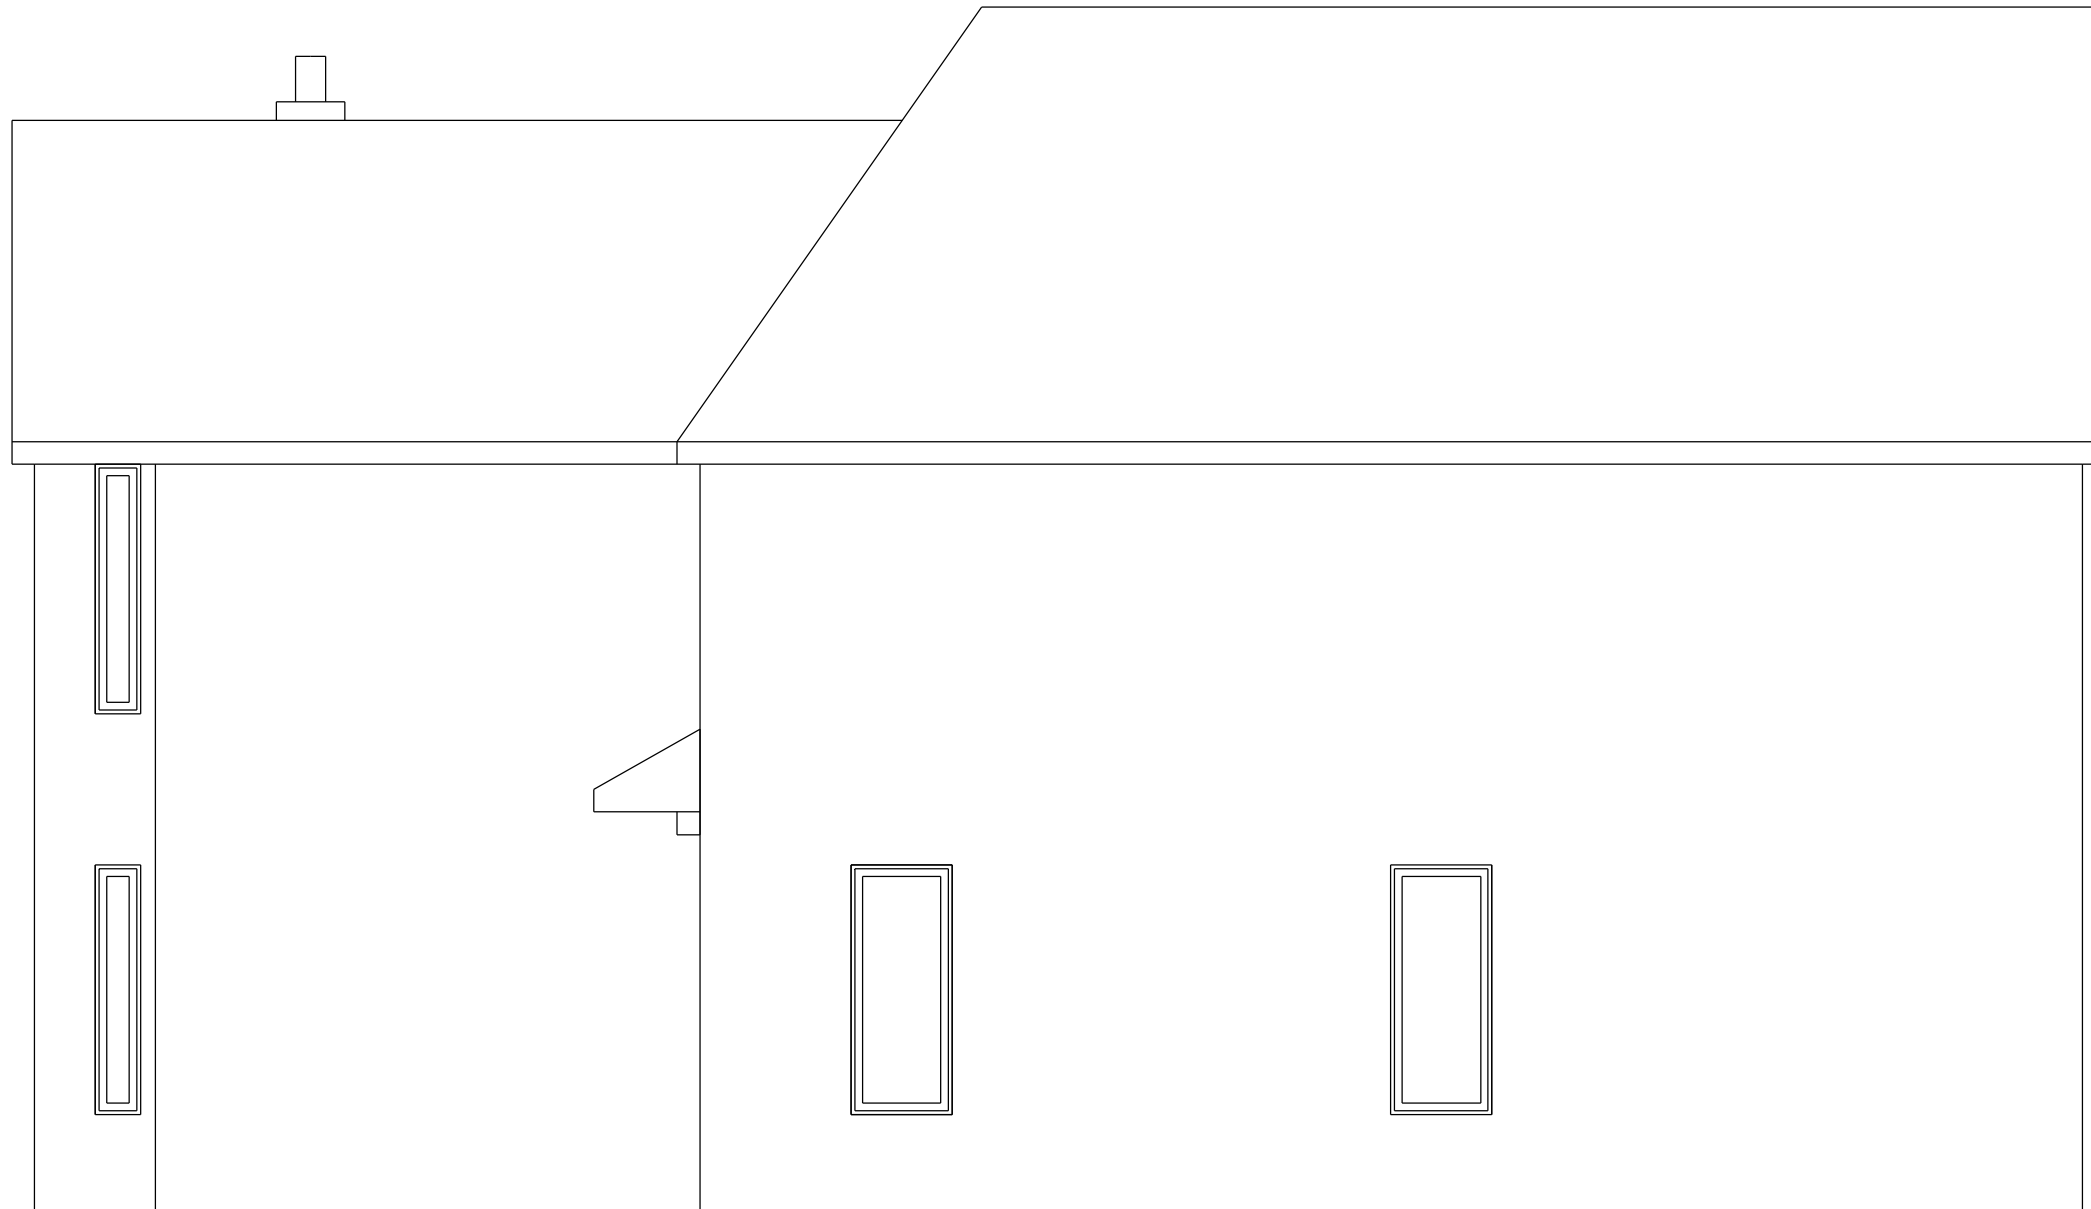

SCALE

