



Abbey Windows(Thames Valley)Ltd  
On behalf of;  
Contract No: 16038  
Mrs E Rowden  
54 St Annes Road  
Headington  
Oxford  
OX3 8NL

PROPOSED FLOORPLAN

RED = PANELS  
BLUE = GLAZED

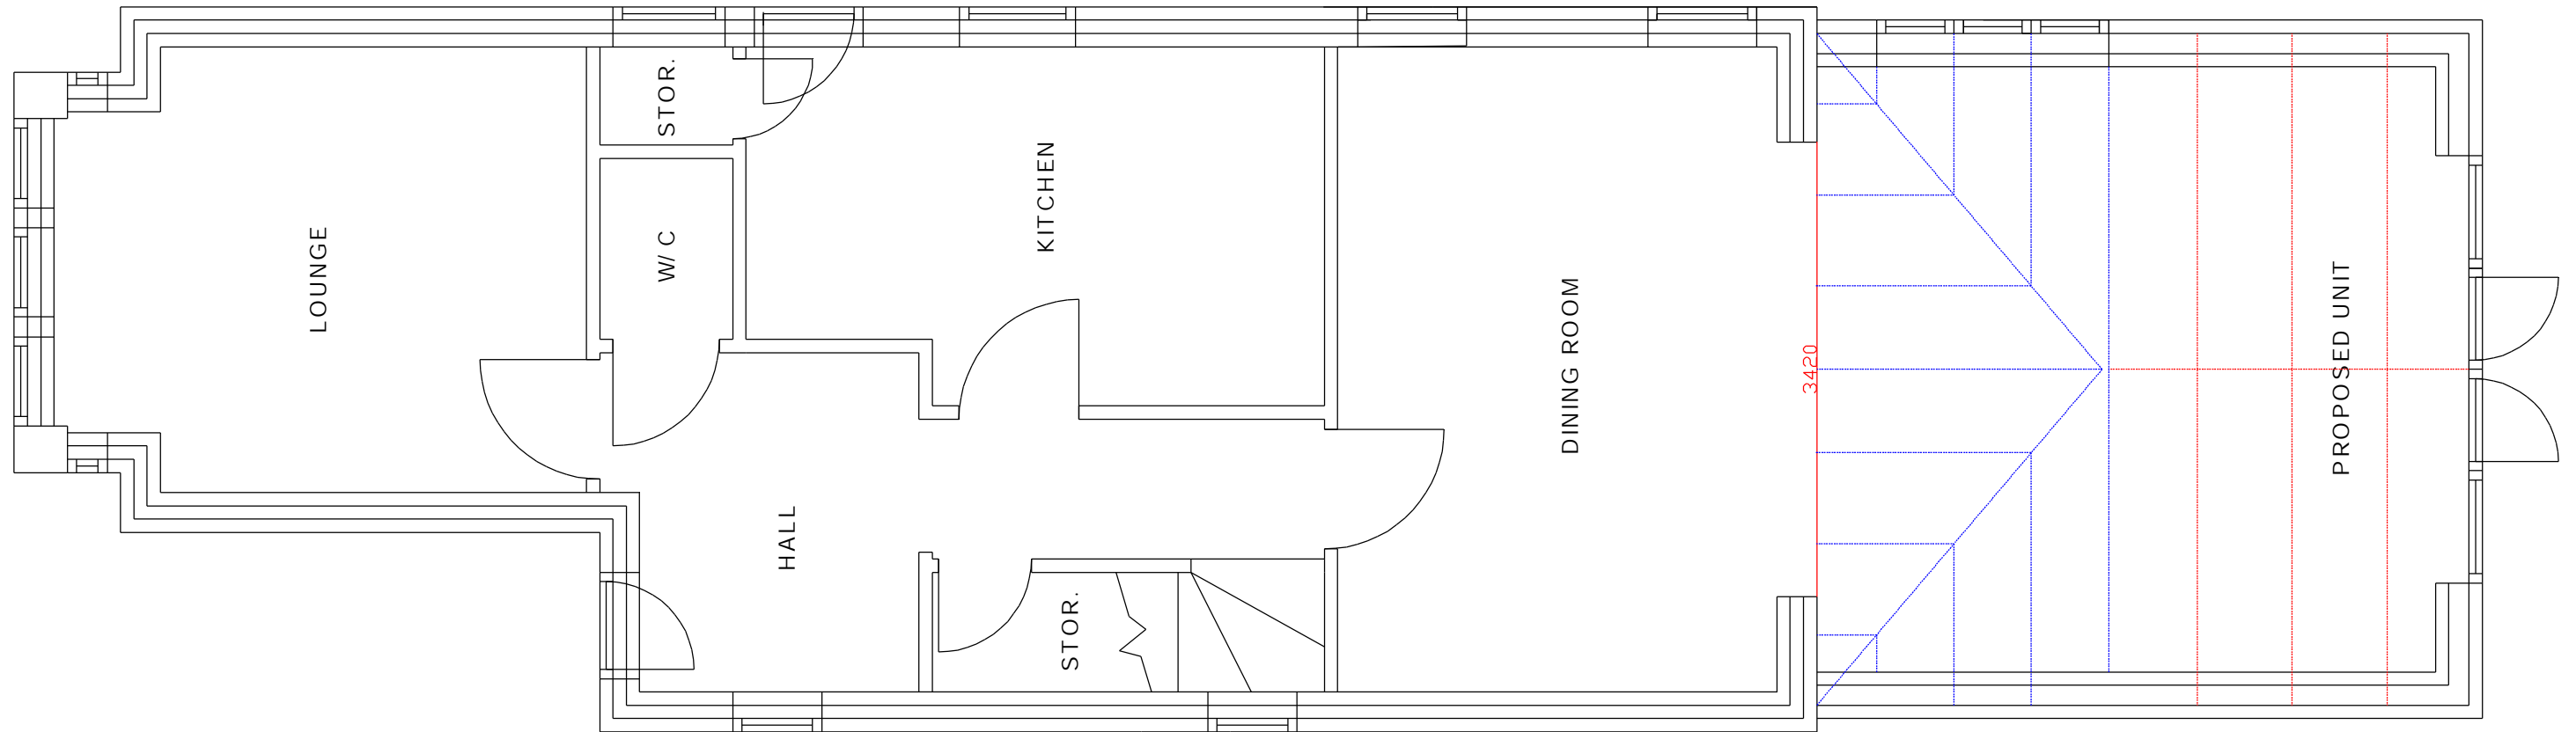

SCALE

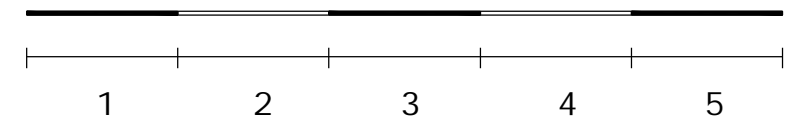

To scale @1-50 on A3.