


PROPOSED ELEVATIONS

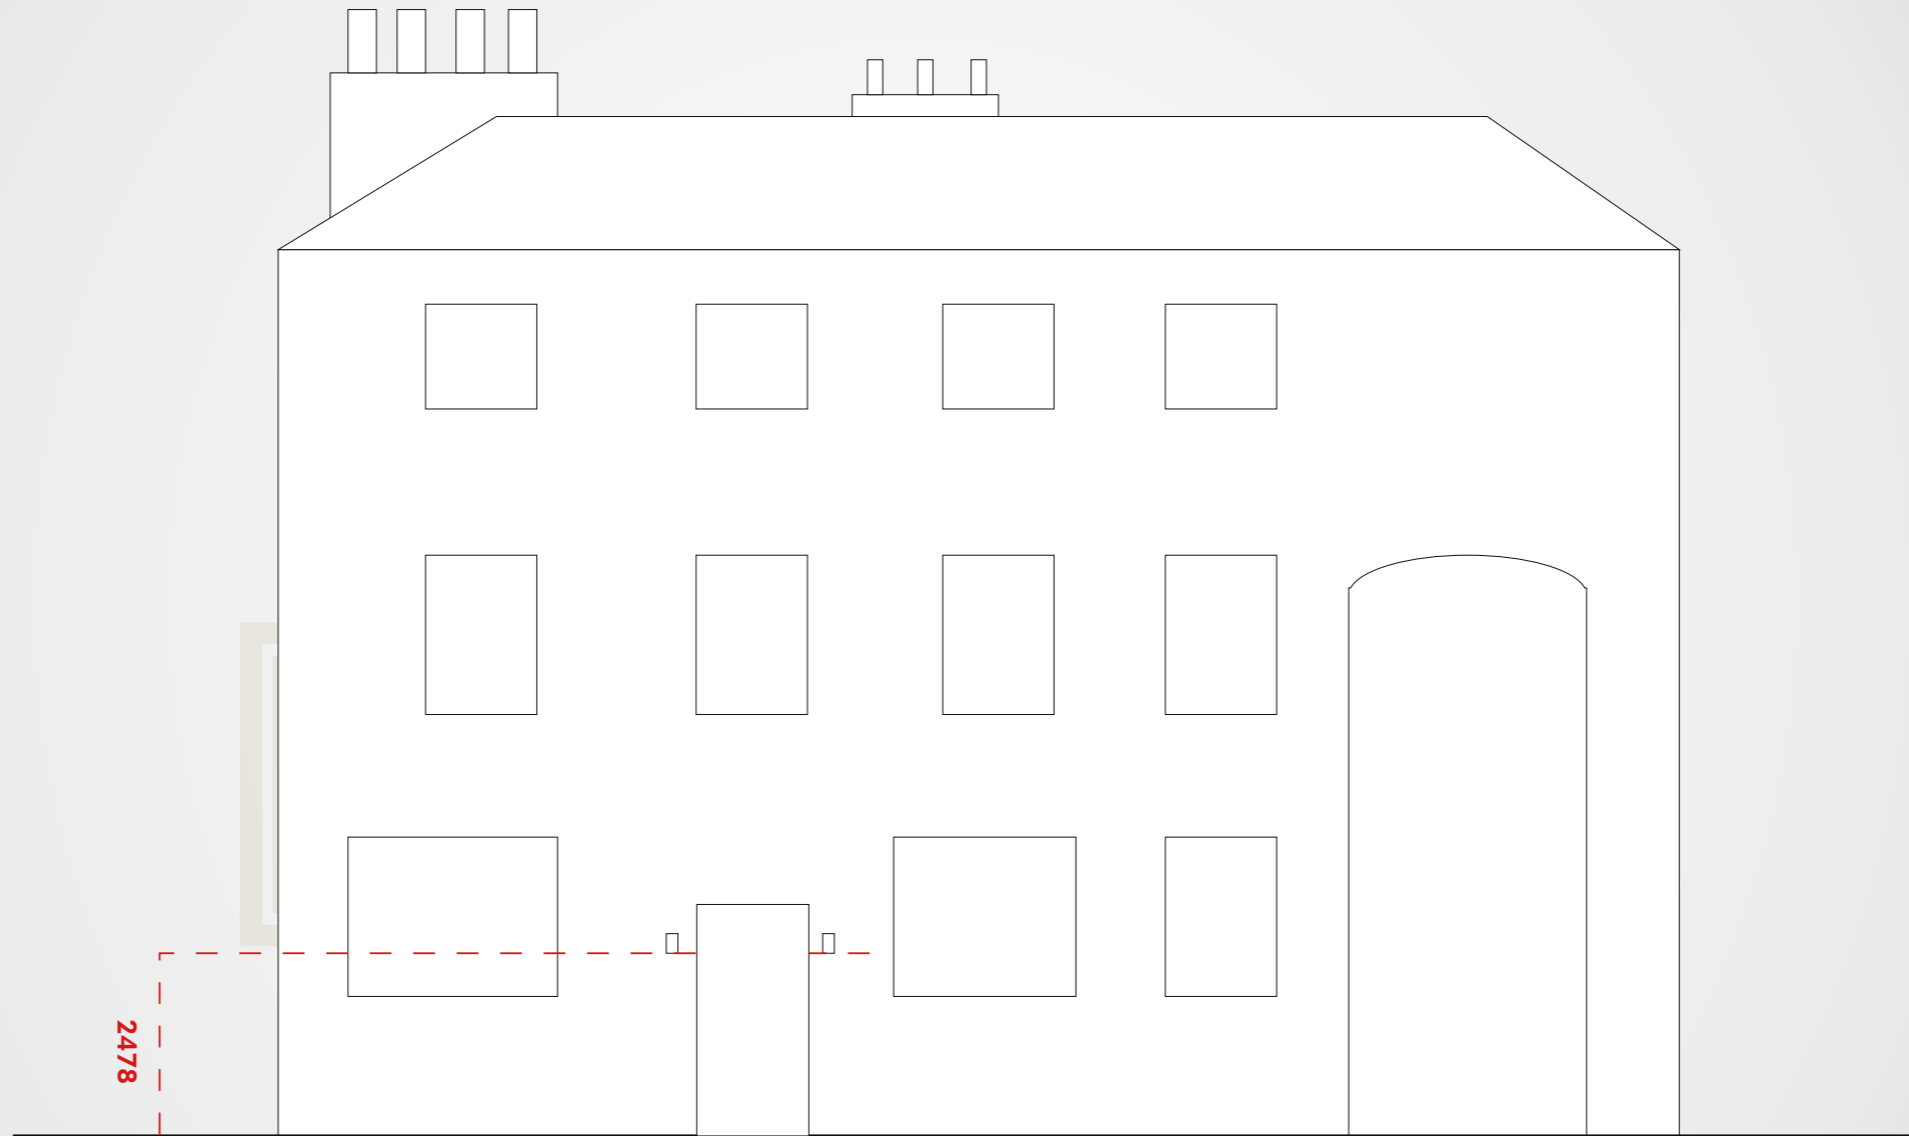

SCALE 1 : 100 0m 1m 2m 3m 4m 5m
 SCALE 1 : 1 0mm 10mm 20mm 40mm
 @A3



This scheme is a visual representation of our signage proposal. Sizes, colours and physical attributes of the actual signage may vary due to the limitations of the manufacturing process.

This document is the property of Omega Signs Ltd. and must not be passed to third parties without prior consent. Any unauthorised use of this document will result in a design fee being charged.


Copyright © Omega Signs 2013.

Client Fullers

Project The Head Of The River

Address Oxford

Signage Colours

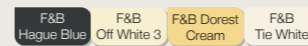

Building Colours



Typeface Futura Hv BT / Snell Blk BT

Created 11 - 01 - 16 **No.** 23665PL01

Designer TF **Issue** 6

Approved J Redpath **Page** 10 of 10

Amended by KLV

Date 03-03-17