
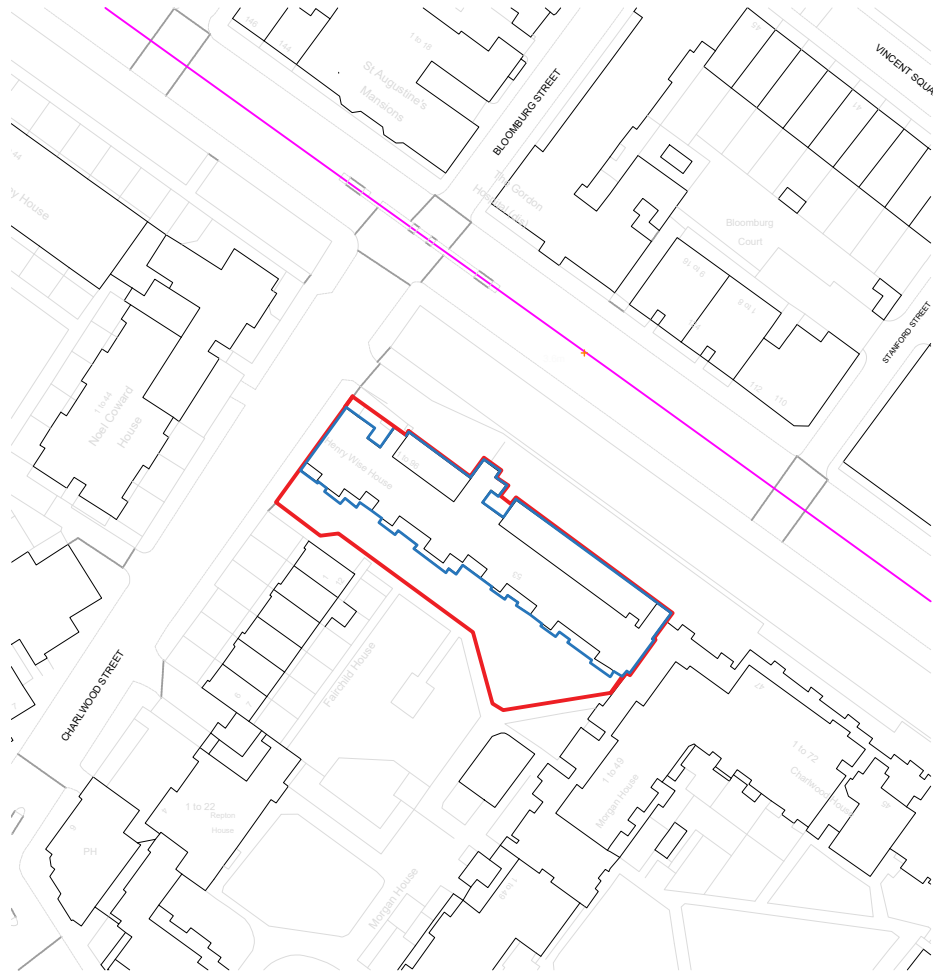


Notes

Key:

- Site Boundary:
Henry Wise House
- Site Location:
Henry Wise House

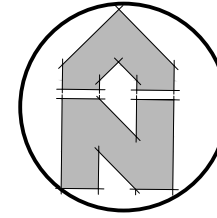

Rev	Description	Date	Dr by	App by
original by		date created		approved by
JFH		AUG 23		TM



client
City of Westminster Council

project
Henry Wise House - E Lighting Replacement, LBC


drawing
Location Plan

project number	scale	
2023.00256.002	1:1250 @A4	
drawing number	rev	issue status
CCW-AHR-LBC-001	A	LBC

This drawing is to be read in conjunction with all related drawings. All dimensions must be checked and verified on site before commencing any work or producing shop drawings. The originator should be notified immediately of any discrepancy. This drawing is copyright and remains the property of AHR.

Location Plan

Scale 1:1250 @ A4

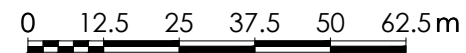

SCALE 1:1250