

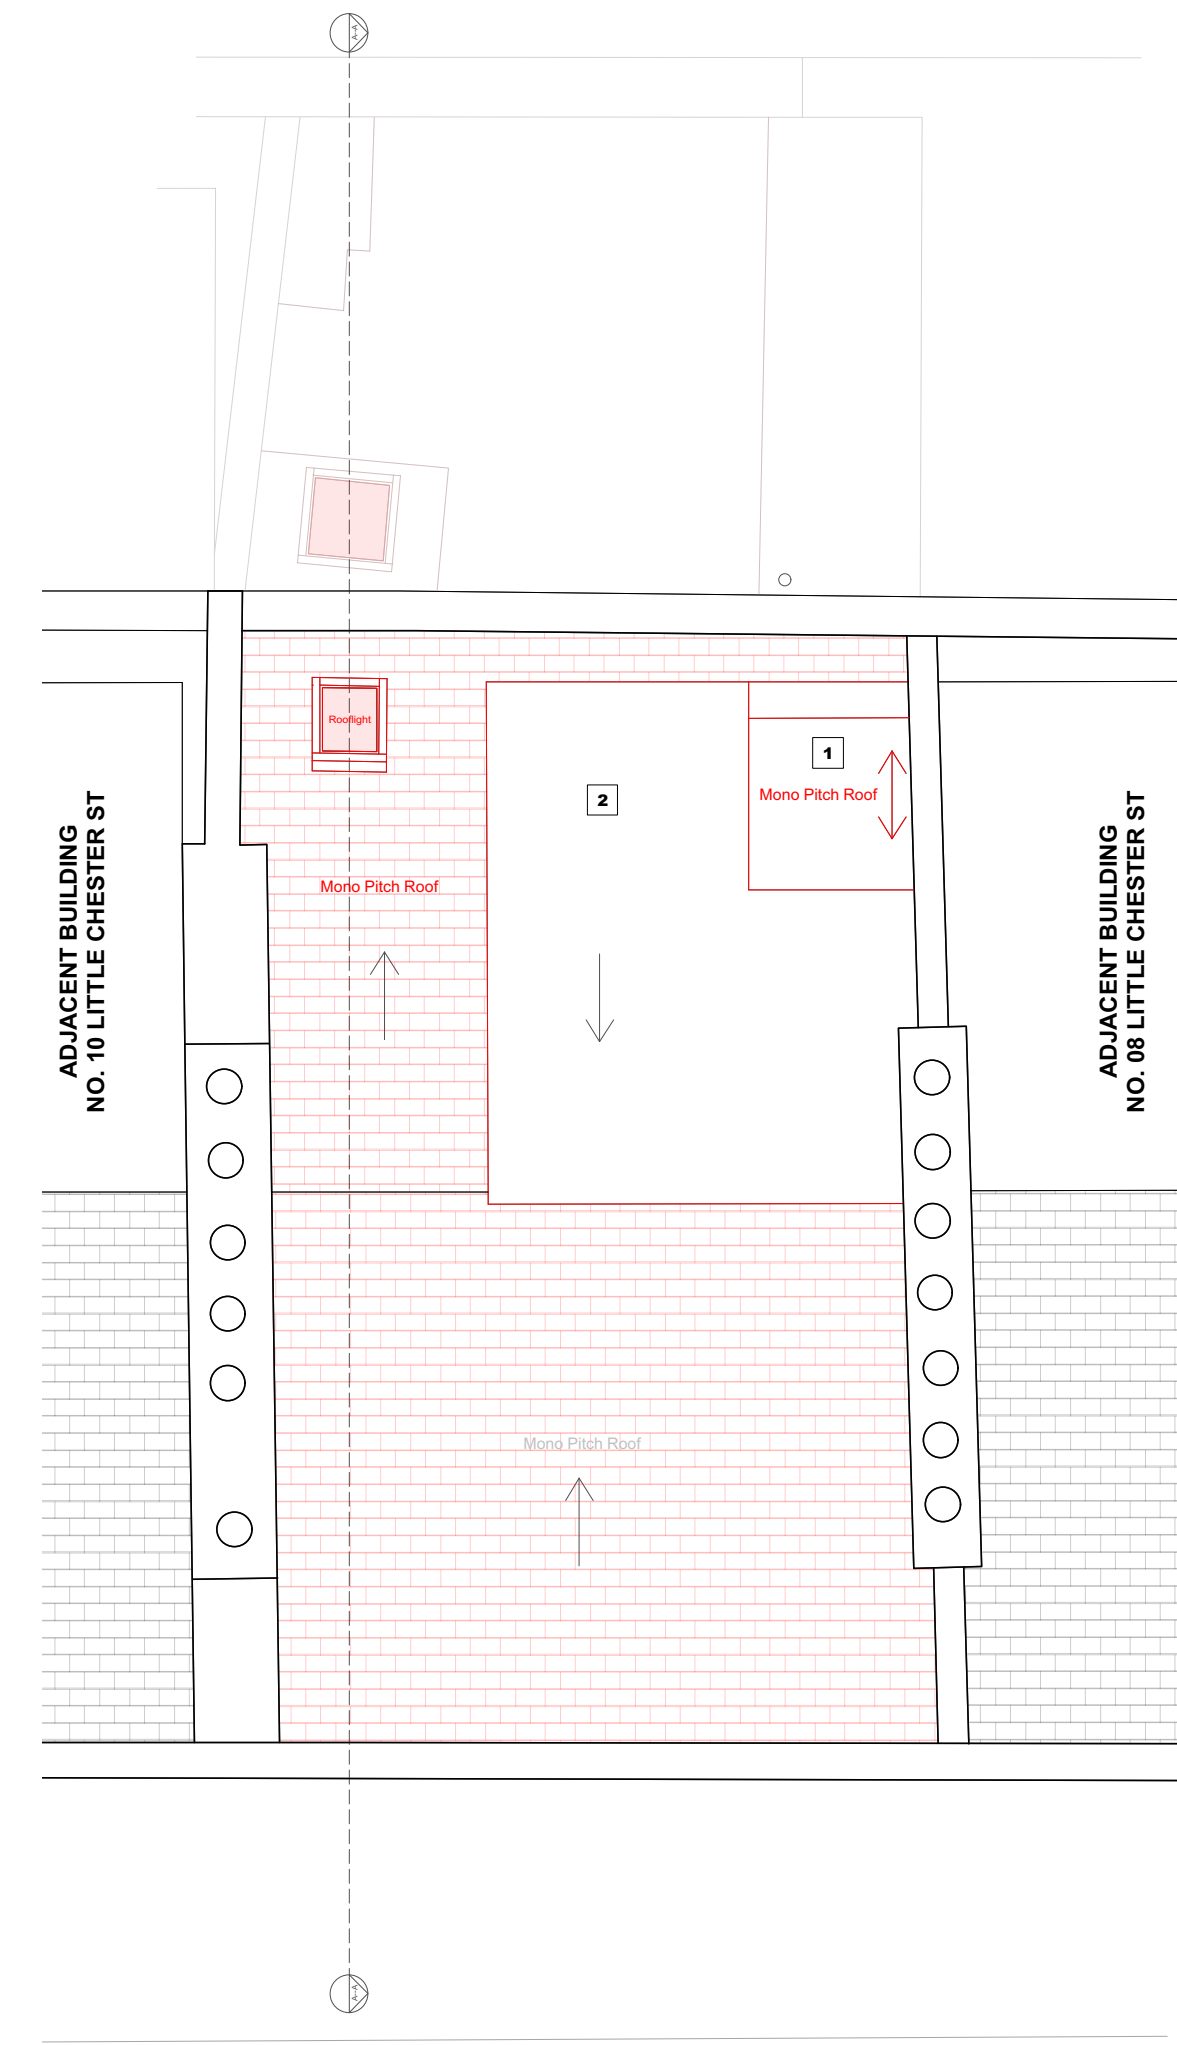


1 Second Floor Demolition Plan  
1:50 @ A1 / 1:100 @ A3

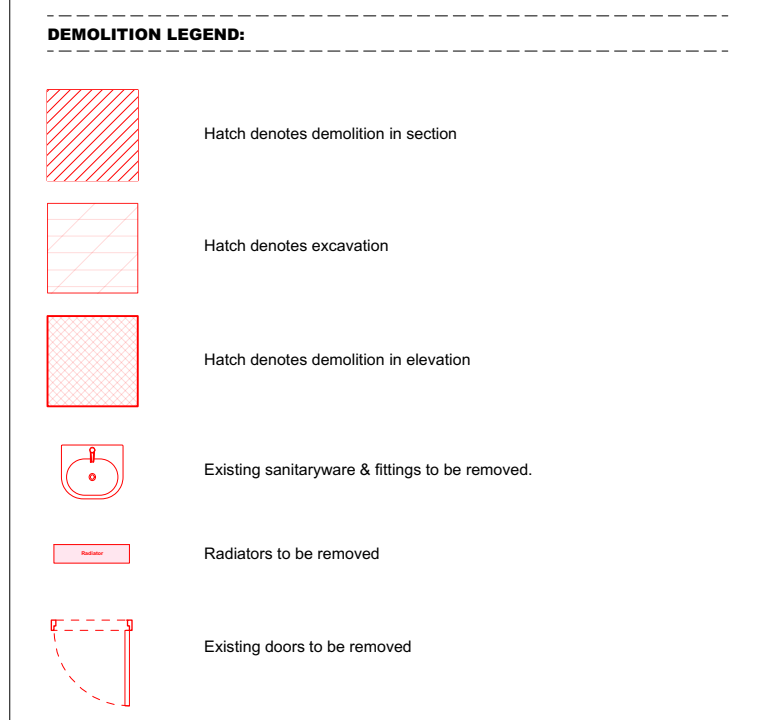

2 Roof Demolition Plan  
1:50 @ A1 / 1:100 @ A3

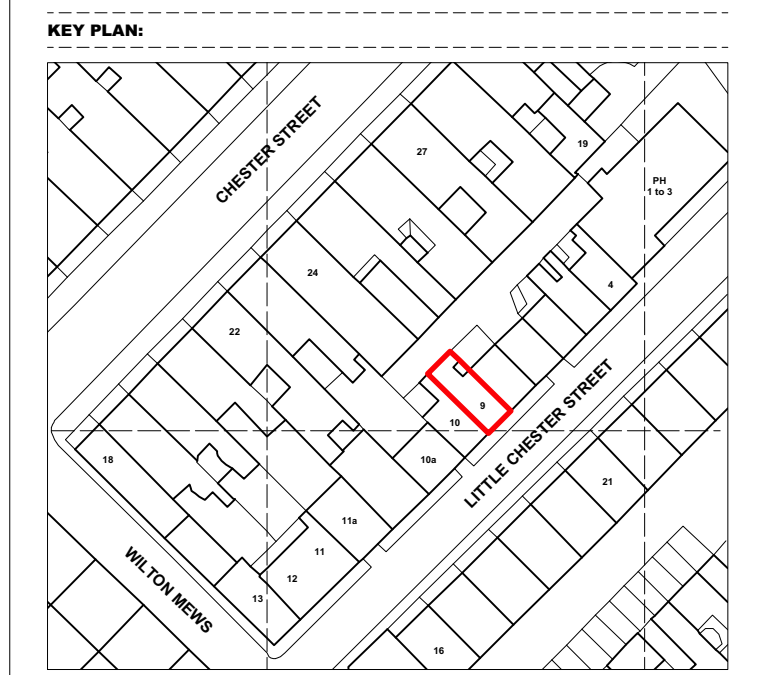

- DEMOLITION NOTES:**
1. Remove non original water tank enclosure
  2. Remove non original dormer

# PLANNING

Project No. **23012**

Client \_\_\_\_\_

Date **May 2023**

Scale **1:50 @ A1 / 1:100 @ A3**

Project **9 Little Chester Street, London, SW1X 7AL**

Drawing Title: **Second Floor & Roof Demolition Plans**

Drawing No. <b>100_102</b>	Rev. _____	
Drawn <b>PJH</b>	Approved <b>RD</b>	Signed <b>AA</b>

# STUDIO THREE

177 Wardour Street, London, W1 www.studiothreearchitects.com

Studio Three Architects Limited. No implied license exists. This drawing should not be used to calculate areas for the purposes of valuation. All dimensions to be checked on site by the contractor and such dimensions to be their responsibility. Do not scale drawings. All work must comply with relevant British Standards and Building Regulations requirements. Drawing errors and omissions to be reported to the architect.

