


1 Lower Ground Floor Demolition Plan
100_101 1:50 @ A1 / 1:100 @ A3



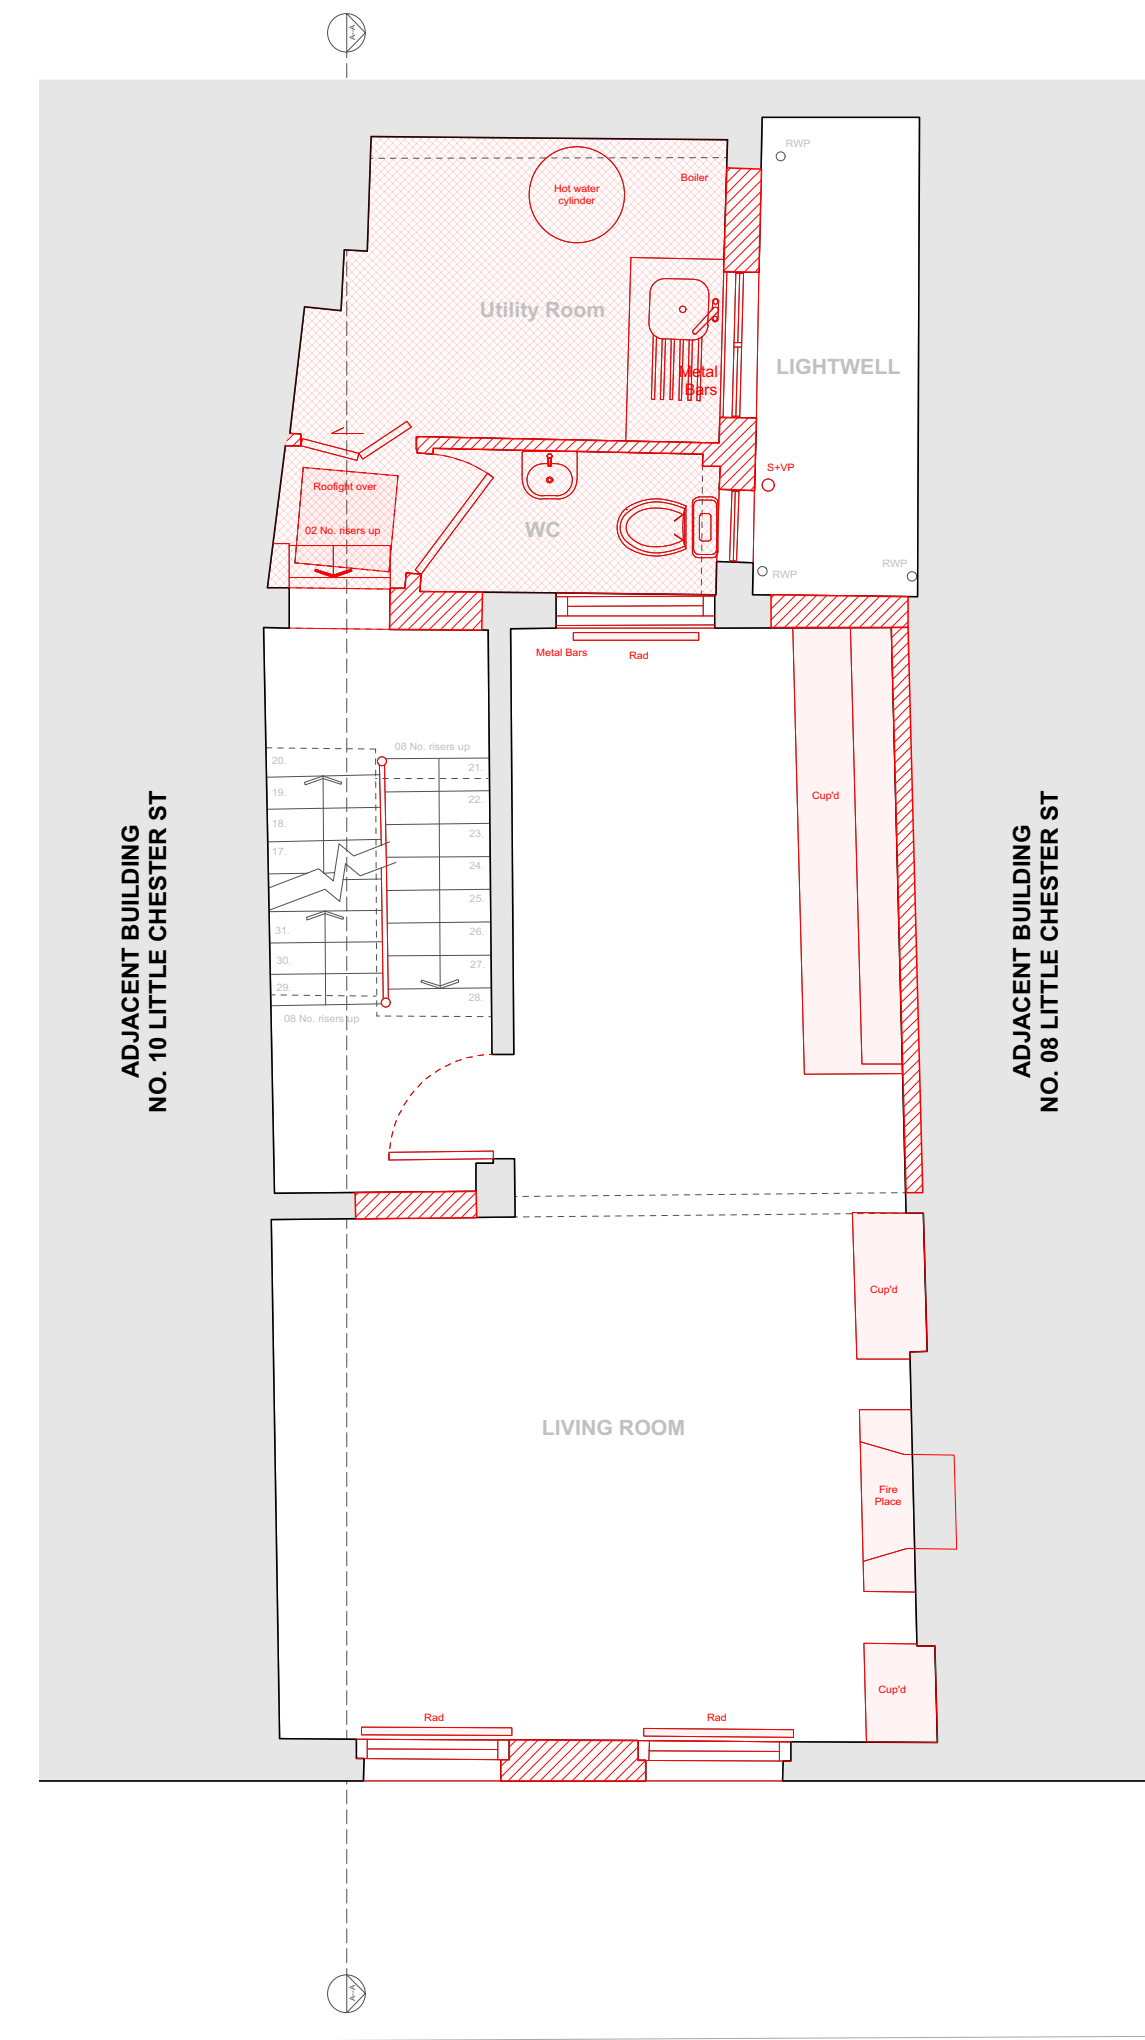


2 Ground Floor Demolition Plan
100_101 1:50 @ A1 / 1:100 @ A3



3 First Floor Demolition Plan
100_101 1:50 @ A1 / 1:100 @ A3

LITTLE CHESTER STREET

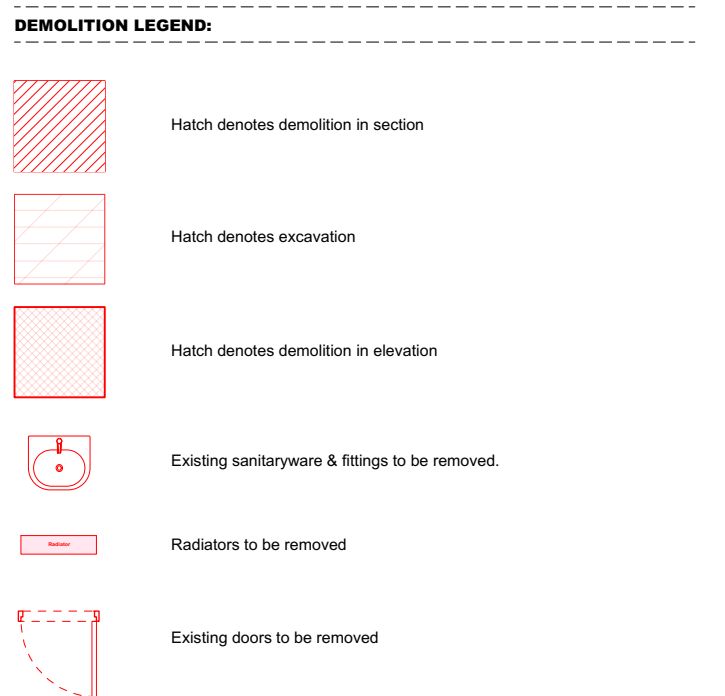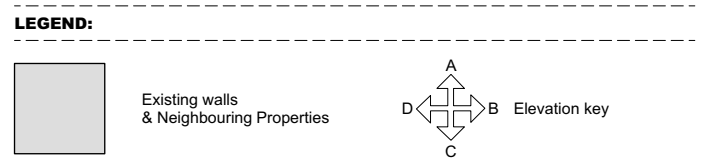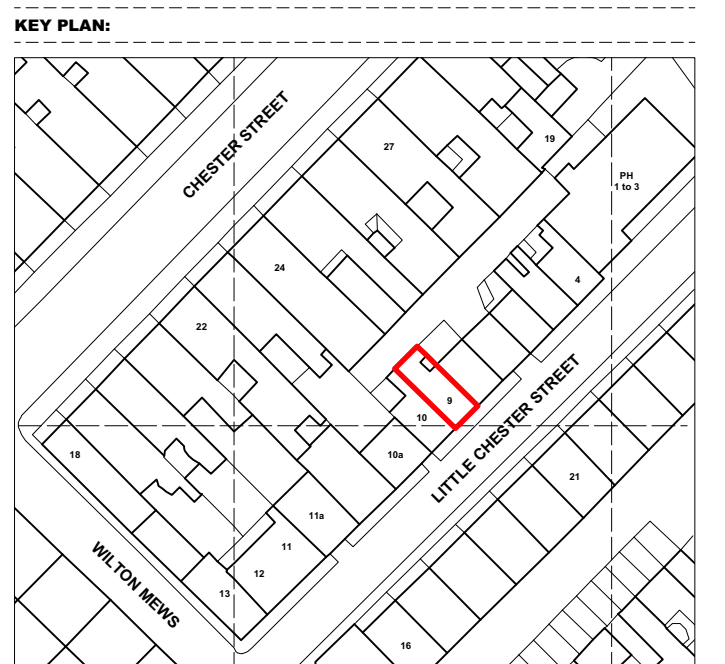

- DEMOLITION NOTES:
1. Remove non original water tank enclosure
 2. Remove non original dormer

PLANNING

Project No. 23012

Client

Date May 2023

Scale 1:50 @ A1 / 1:100 @ A3

Project 9 Little Chester Street, London, SW1X 7AL

Drawing Title: Lower Ground, Ground & First Floor Demolition Plans

Drawing No. 100_101 Rev.

Drawn PJH Approved RD Signed AA

STUDIO THREE

177 Wardour Street, London, W1 www.studiothreearchitects.com

No implied license exists. This drawing should not be used to calculate areas for the purposes of valuation. All dimensions to be checked on site by the contractor and such dimensions to be their responsibility. Do not scale drawings. All work must comply with relevant British Standards and Building Regulations requirements. Drawing errors and omissions to be reported to the architect.

