


Location Plan

Site Address: 27, Hartley Hill, Purley, CR8 4EP

Date Produced: 28-Oct-2023

Scale: 1:1250 @A4

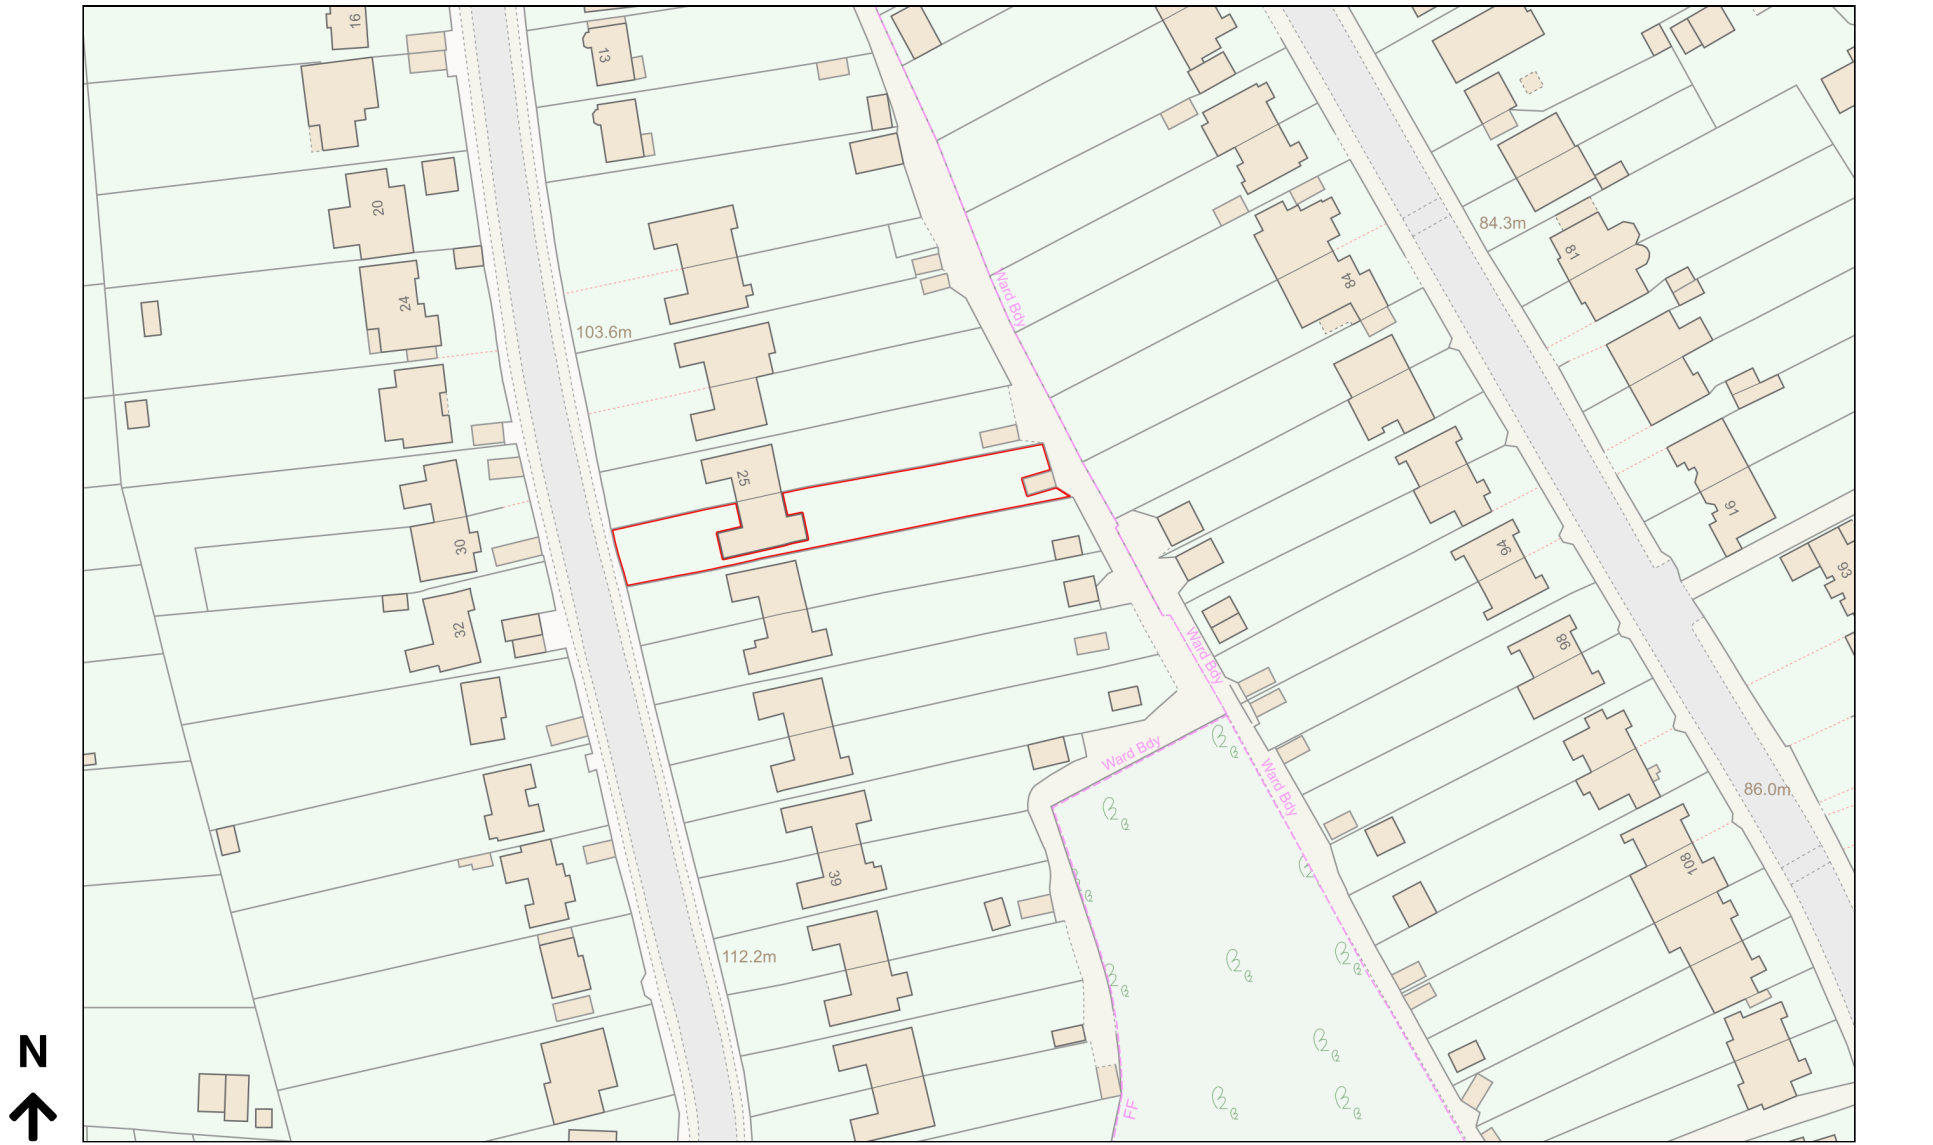

Planning Portal Reference: PP-12526859v1

