

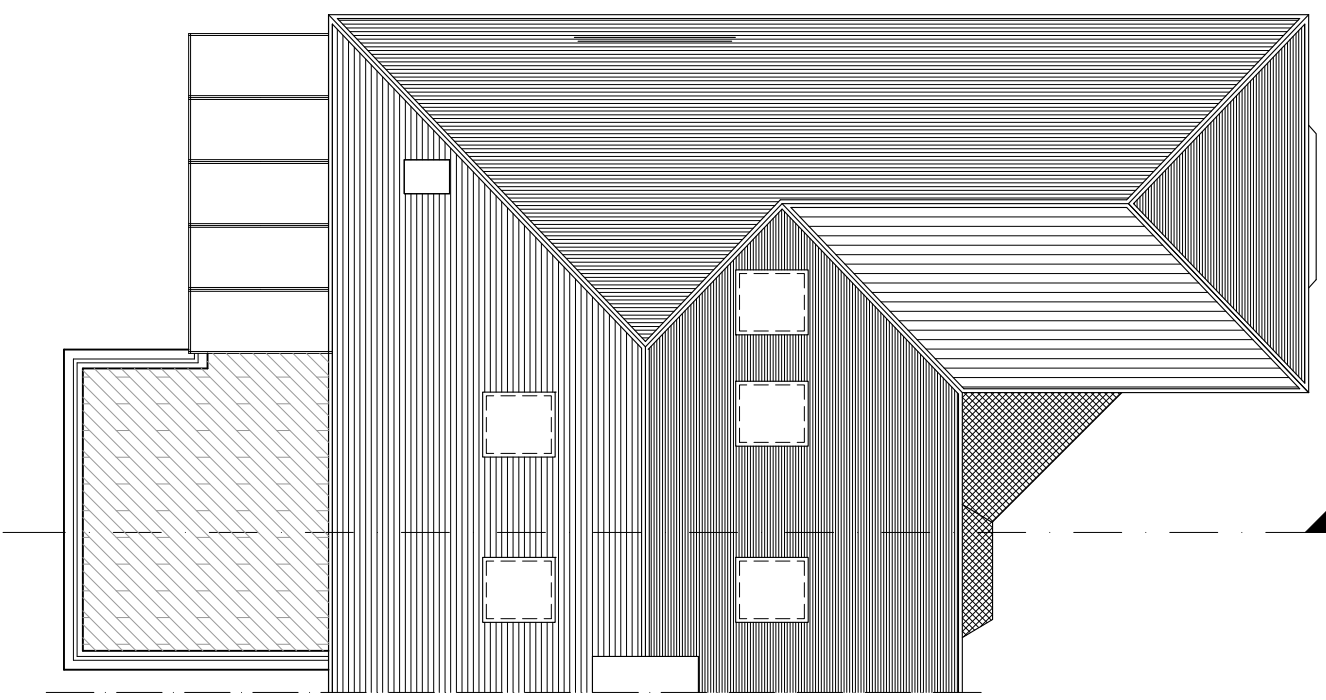


THIS IS THE PROPERTY OF KCG PARTNERSHIP LTD.
 DRAWINGS MAY HAVE BEEN PREPARED FROM HISTORICAL INFORMATION THAT CANNOT BE GUARANTEED ACCURATE. RESPONSIBILITY IS NOT MADE BY OTHERS. MAKING FROM THIS DRAWINGS.
 ALL CONSTRUCTION INFORMATION SHOULD BE TAKEN FROM ORIGINAL DIMENSIONS TO BE CHECKED AND CONFIRMED ON SITE PRIOR TO THE MANUFACTURE OF ANY COMPONENTS.

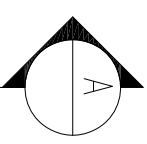


EXISTING ROOF

SCALE 1:100

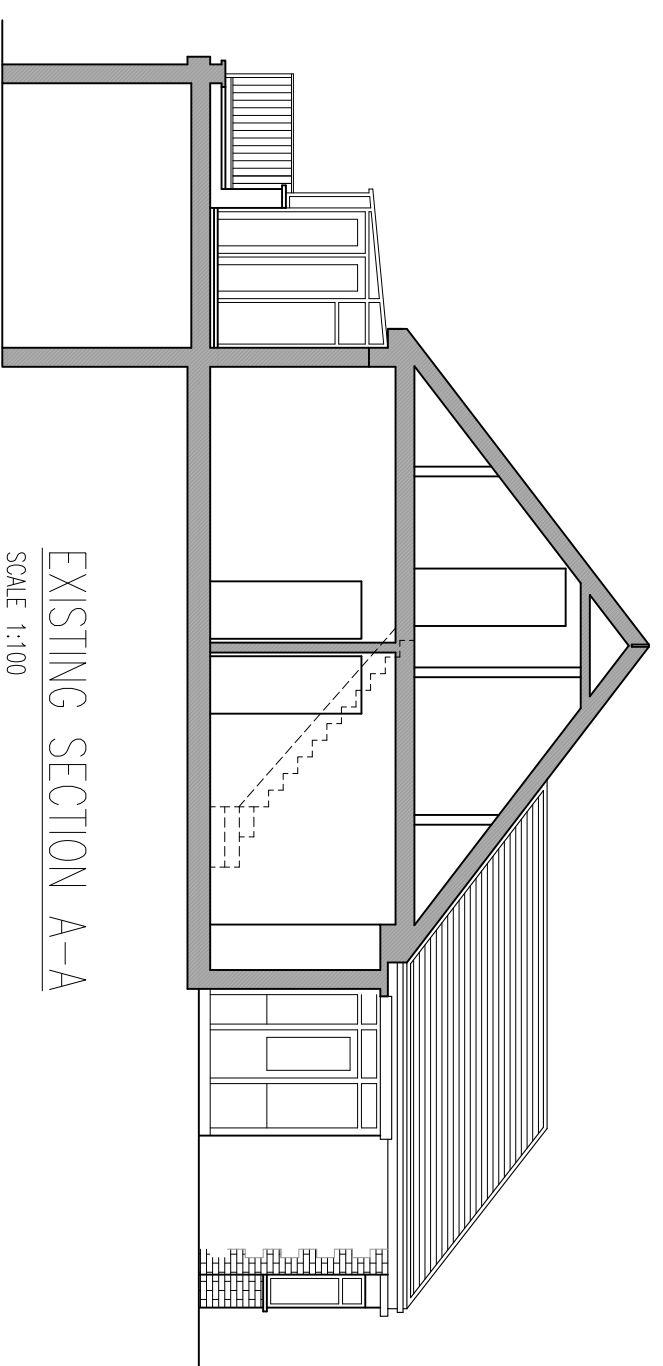

EXISTING SECTION A-A

SCALE 1:100

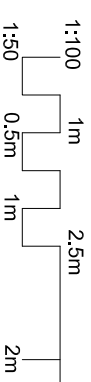

<p>info@kcgpartnership.com 07775 872 482</p>		
Client: PEART		
Project Name: 27 HARTLEY HILL CR8 4EP		
Title: EXISTING PLAN & SECTION GENERAL ARRANGEMENT		
Drawn: KW	Checked: KCG	Date: 09/2023
Project No: 27HART	Scale: 1:100 @ A3	
Dwg No: P5-202	Rev: -	

Description	Rev	Date
	-	-
	-	-
	-	-