




THIS IS THE PROPERTY OF KCG PARTNERSHIP LTD.  
 DRAWINGS MAY HAVE BEEN PREPARED FROM  
 INFORMATION PROVIDED BY THE CLIENT AND ARE  
 GUARANTEED ACCURATE. RESPONSIBILITY IS NOT  
 ACCEPTED FOR ERRORS  
 MADE BY OTHERS IN SCALING FROM THIS  
 DRAWINGS.  
 ALL CONSTRUCTION INFORMATION SHOULD BE  
 TAKEN FROM  
 FIGURED DIMENSIONS ONLY. ALL DIMENSIONS TO  
 BE CHECKED AND CONFIRMED ON SITE PRIOR TO  
 ANY COMMENTS.

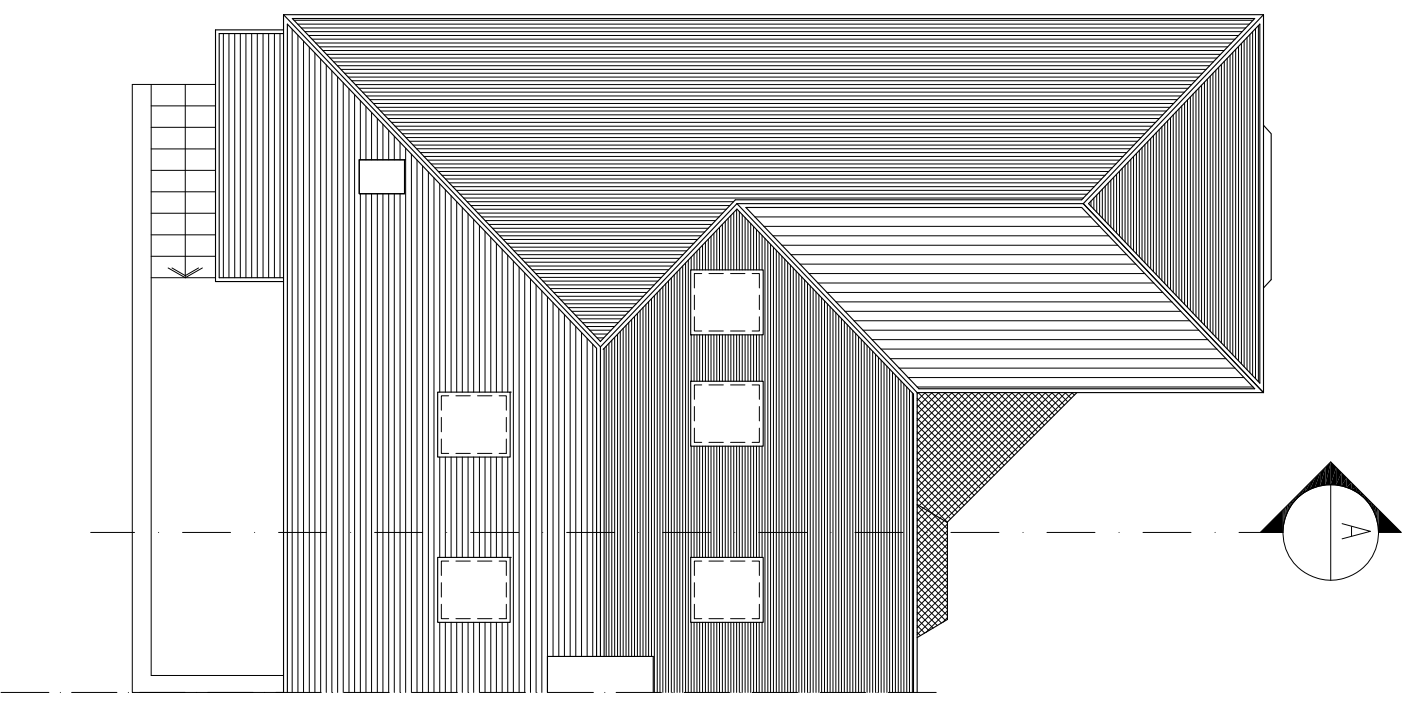

PRE-EXISTING ROOF  
 SCALE 1:100

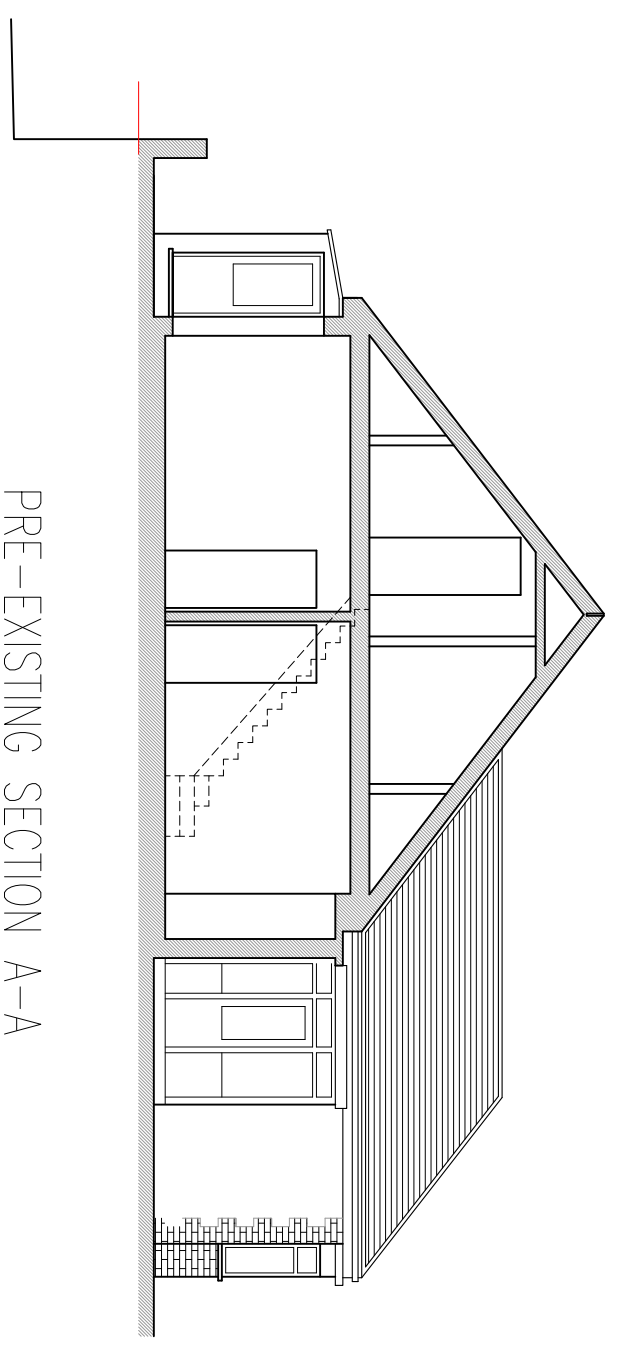

PRE-EXISTING SECTION A-A  
 SCALE 1:100

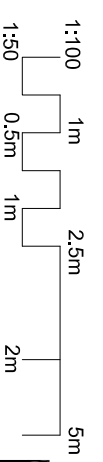

Description	Rev	Date
	-	-
	-	-
	-	-
	-	-

**PLANNING**



Client		PEARL	
Project Name		27 HARTLEY HILL CR8 4EP	
Title			
PRE-EXISTING PLAN & SECTION GENERAL ARRANGEMENT			
Drawn	Checked	Date	
KW	KCG	09/2023	
Project No.	Scale		
27HART	1:100 @ A3		
Dwg No.	Rev		
P5-102	-		