



THIS IS THE PROPERTY OF KCG PARTNERSHIP LTD.
 DRAWINGS MAY HAVE BEEN PREPARED FROM
 INFORMATION PROVIDED BY THE CLIENT AND ARE
 GUARANTEED ACCURATE. RESPONSIBILITY IS NOT
 ACCEPTED FOR ERRORS
 MADE BY OTHERS IN SCALING FROM THIS
 DRAWINGS.
 ALL CONSTRUCTION INFORMATION SHOULD BE
 TAKEN FROM
 FIGURED DIMENSIONS DUE TO ALL DIMENSIONS TO
 BE CHECKED AND CONFIRMED ON SITE PRIOR TO
 ANY COMMENTS.

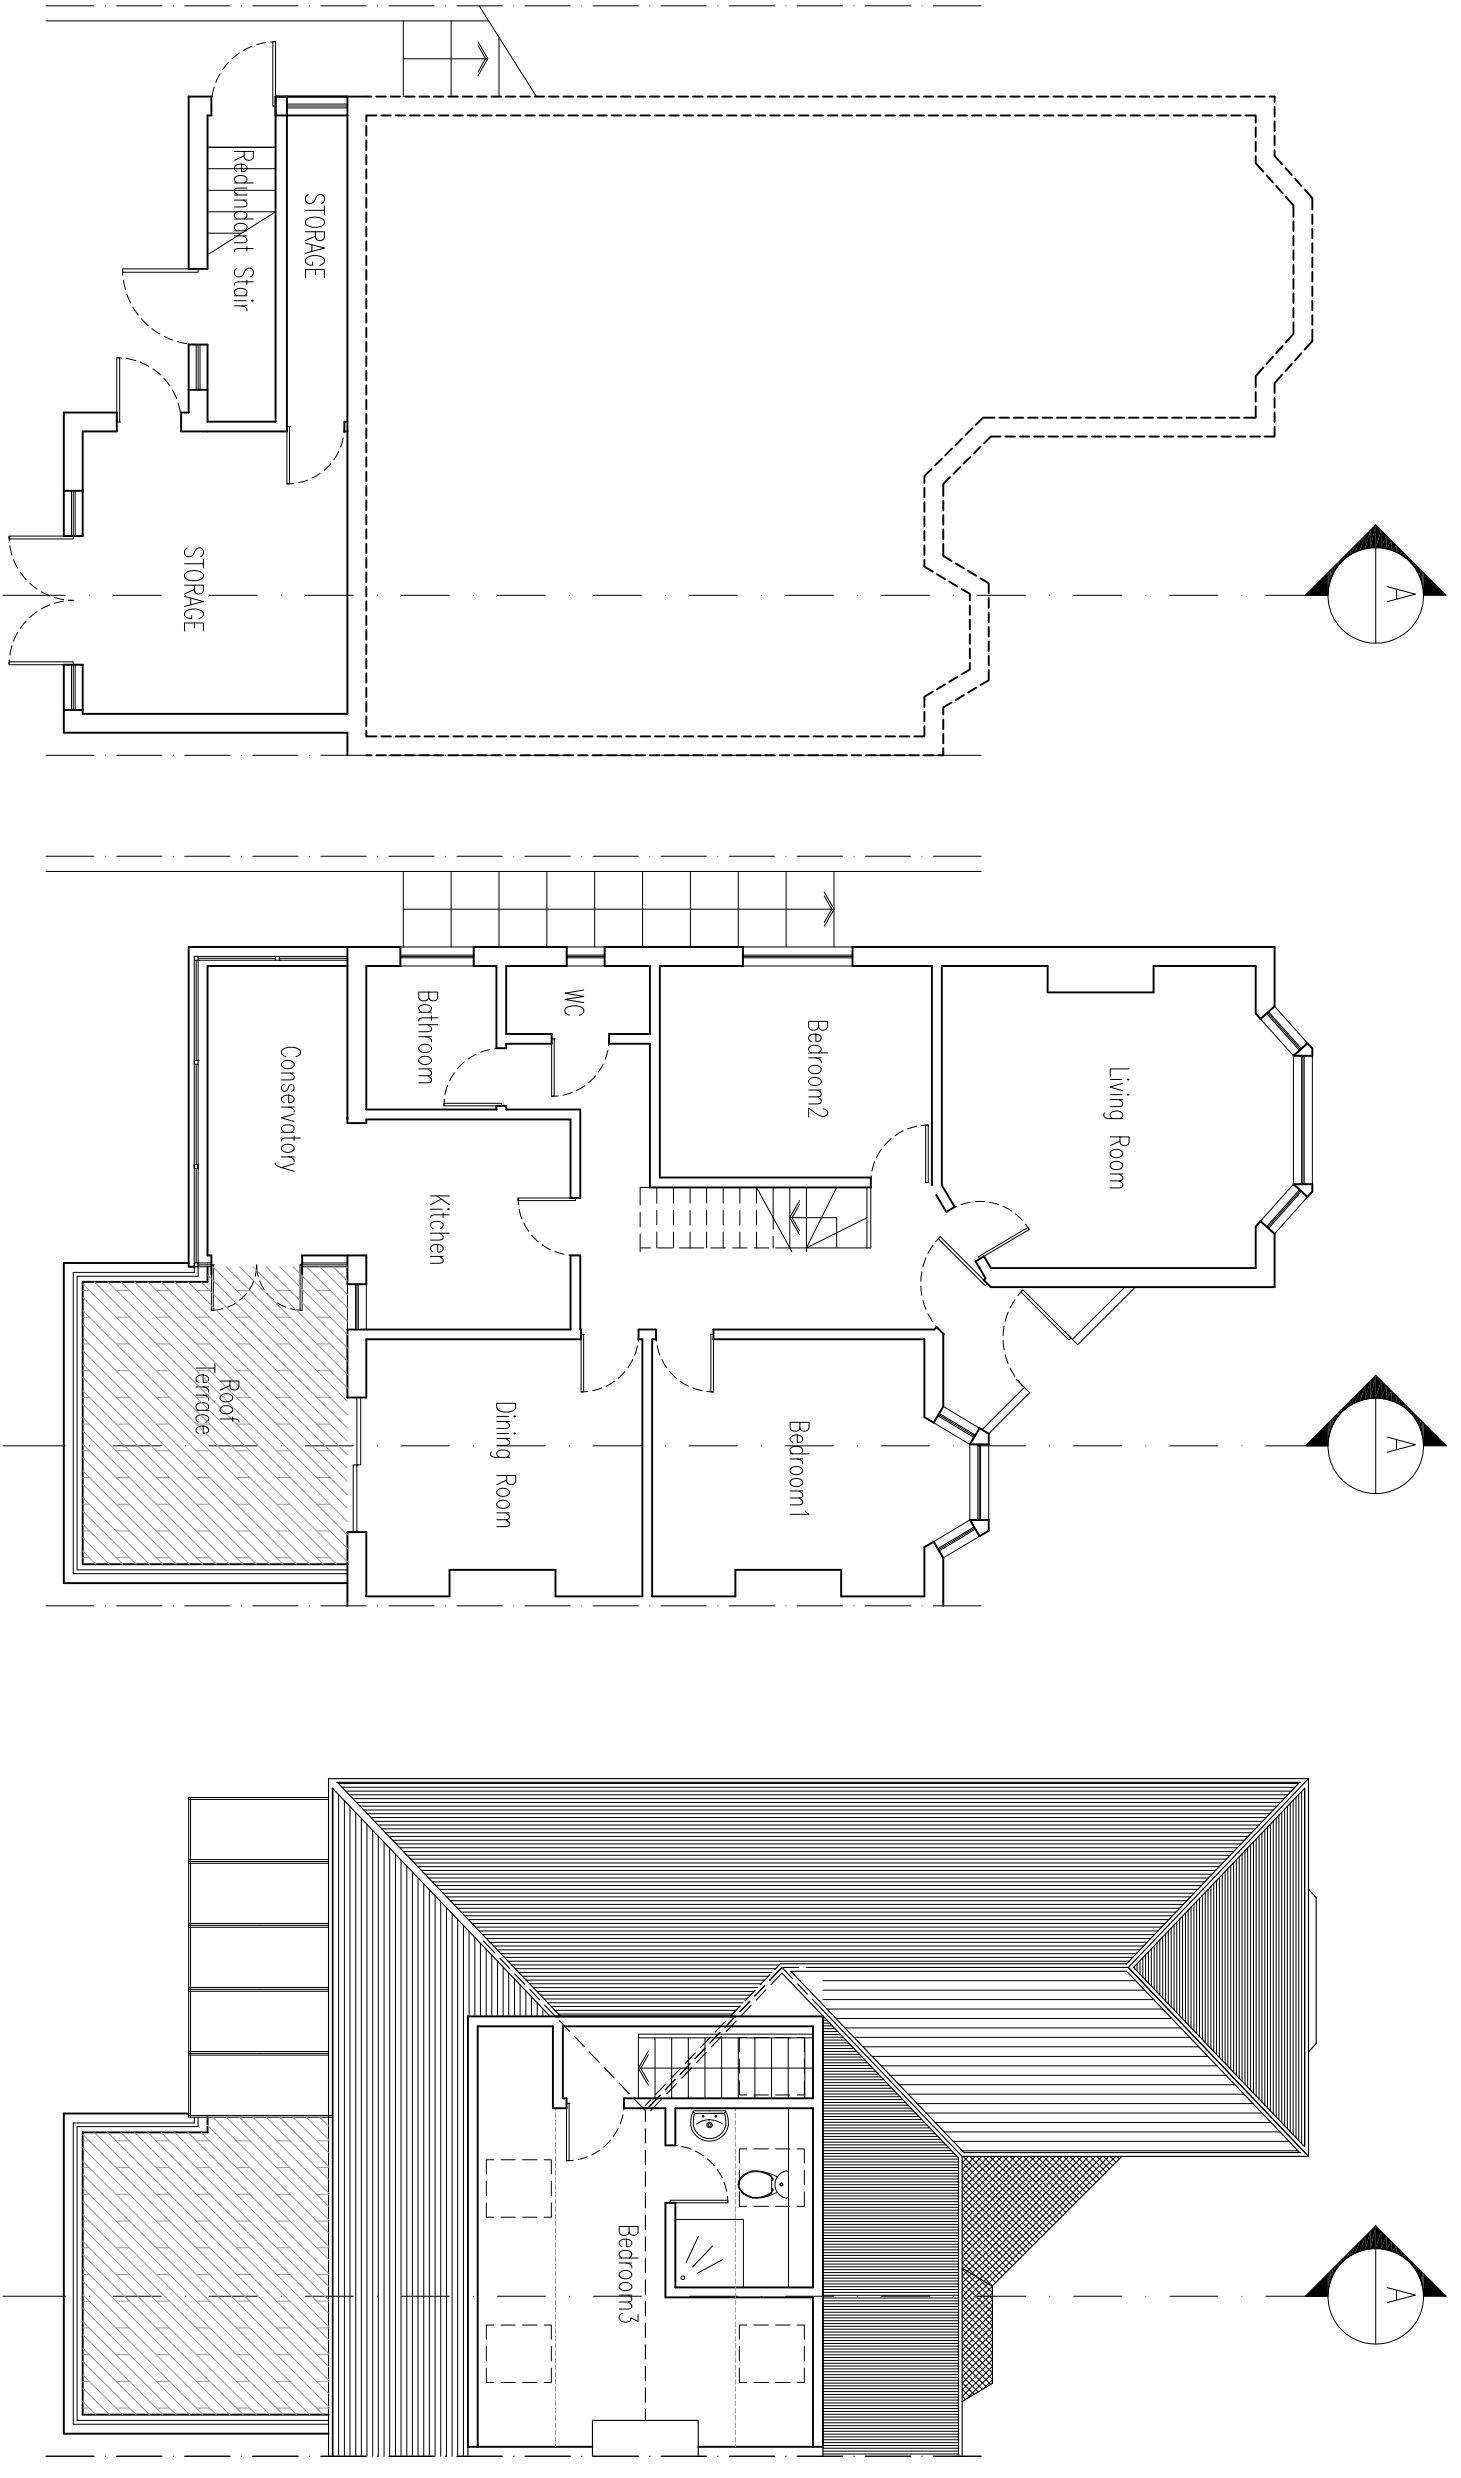

EXISTING LOWER GROUND FLOOR
 SCALE 1:100

EXISTING GROUND FLOOR
 SCALE 1:100

EXISTING FIRST FLOOR
 SCALE 1:100

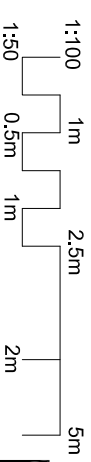

Status	Description	Rev	Date



Client: PEART
 Project Name: 27 HARTLEY HILL CR8 4EP
 Title: EXISTING PLAN GENERAL ARRANGEMENT

Drawn	Checked	Date
KW	KCG	09/2023
Project No.	Scale	
27HART	1:100 @ A3	
Dwg No.	Rev	
P5-201	-	