



**DETAIL I - Roof Detail:
Pitched Roof - Before**

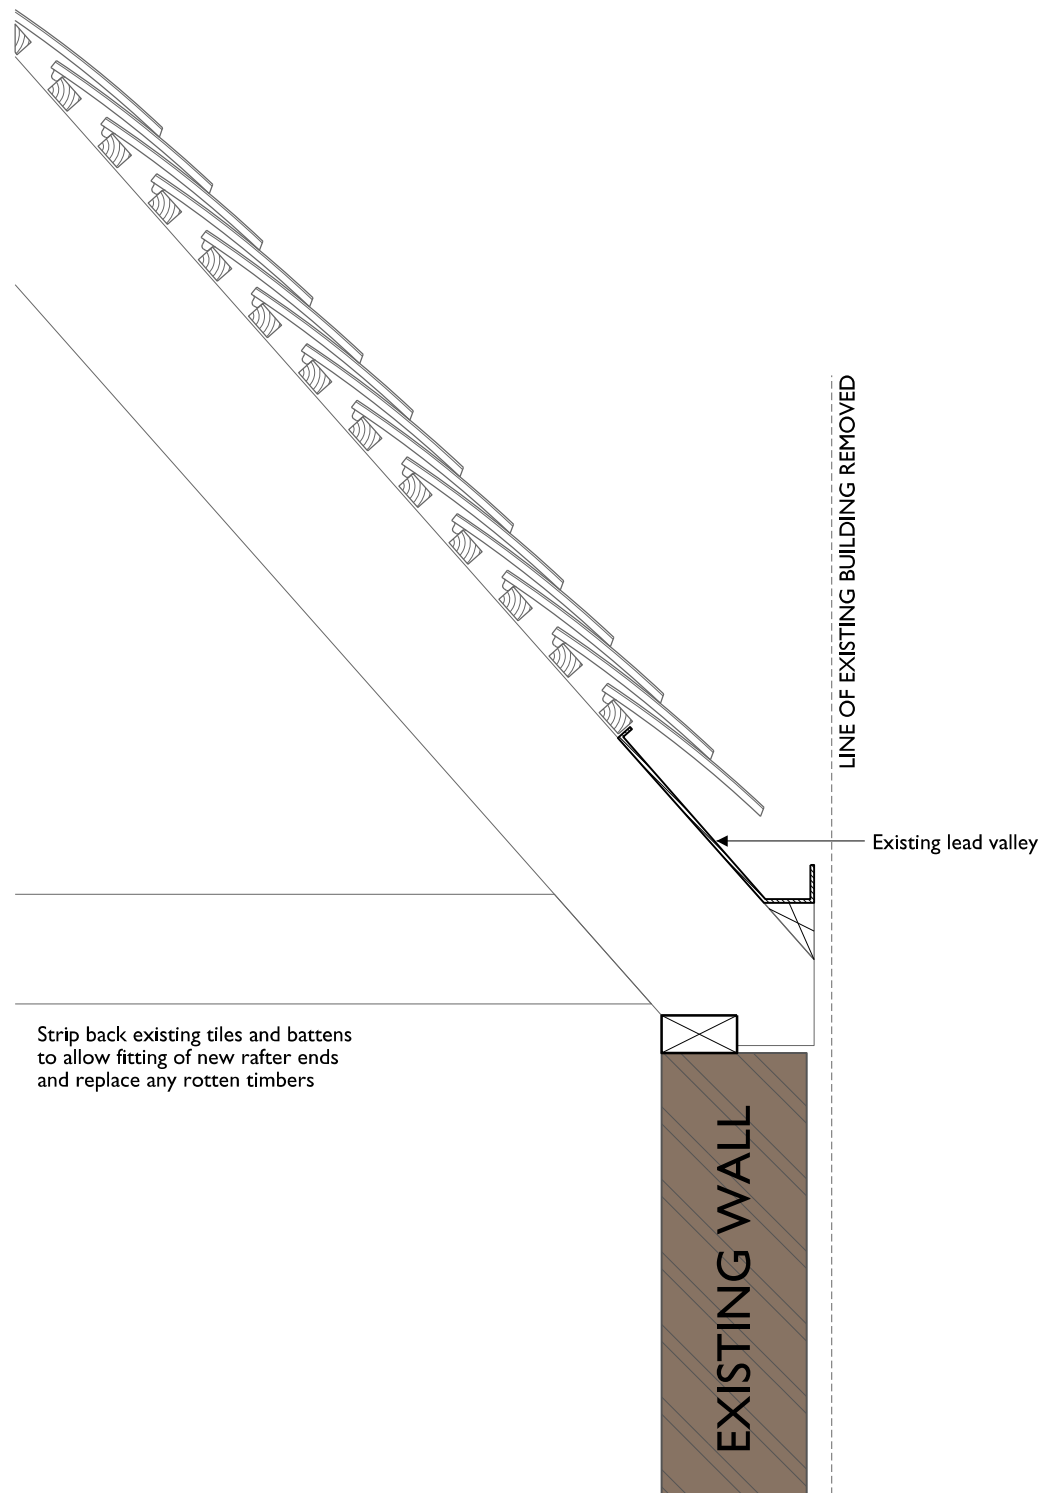

**DETAIL I - Roof Detail:
Pitched Roof - After**

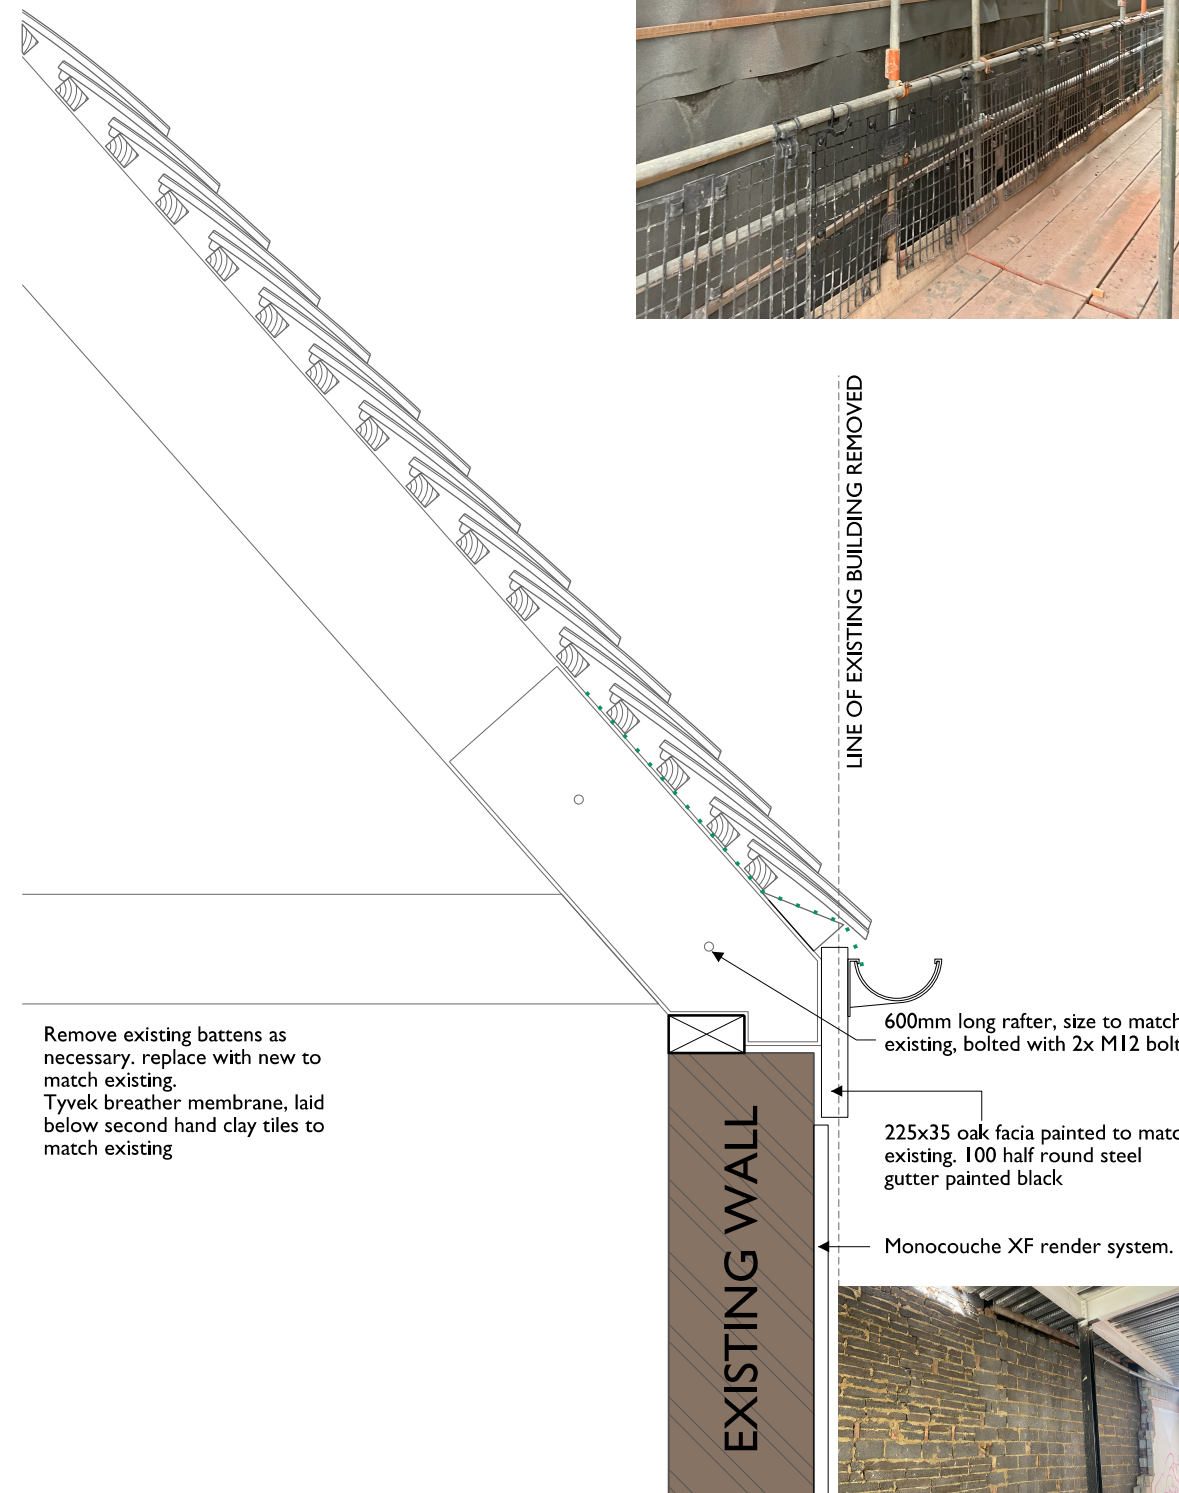


- Notes:
- Do not scale from this drawing; work to figured dimensions only.
 - All information is to be checked on site for accuracy and fit.
 - Report any discrepancies and omissions to RMA Architects.

CDM ERIC Notes



- Where RMA services on a project do not include for site inspections and works surveys, RMA do not warrant that 'as built' issue drawings are a complete and accurate record of what has been constructed.
- Unless notified specifically by the responsible party, changes made on site to RMA design information has not been incorporated in this drawing.

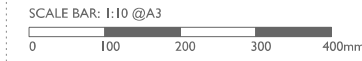

GENERAL NOTES
All work to be to current Building Regulations, British Standards & NHBC Technical Standards.
All products to have a BBA Agrément certificate with supporting test data.

- Read in conjunction with other consultant information:
- Gravity, for structural information
 - GTA, for civil information
 - Ashstone, for MEP services & utilities
 - Turkington Maran, for external finishes & landscape

Refer to drawing MC-RMA-ZZ-00-DR-A-3900 - Key Plan for detail locations


NOTE:

- DESIGN INTENT ONLY
- ALL DIMS TO BE SITE CHECKED PRIOR TO CONSTRUCTION

UNCONTROLLED

Rev	Date	Description	By	Chkd
1	16.08.23	First issued	AB	SH

RM_A
320C Highgate Studios
53-79 Highgate Road, London, NW5 1TL
020 7284 1414, rmaarchitects.co.uk

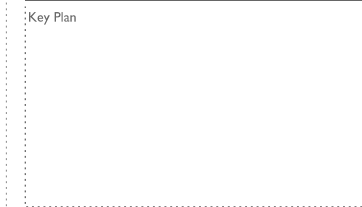

Project
**MOORBRIDGE COURT
MAIDENHEAD**

RMA Project Reference: 2103
Client
Bellway

Scale	Date	By	Checked
1:10 @ A3	Aug 23	SH	NP

Drawing Title
**Listed Building
Repair Detail
Sheet 01**

Purpose of Issue
REVIEW & COMMENT
File Identifier
MC-RMA-ZZ-00-DR-A-3952

Status	Revision
S3	P0

UNCONTROLLED