




Schedule of Revisions:			
Rev:	Description:	Date:	Initial:
x	x	x	x

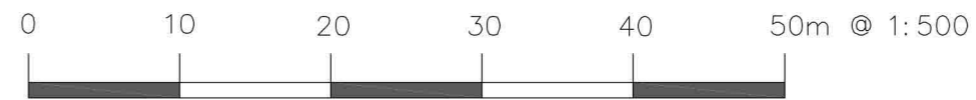

LOCATION PLAN 1:1250

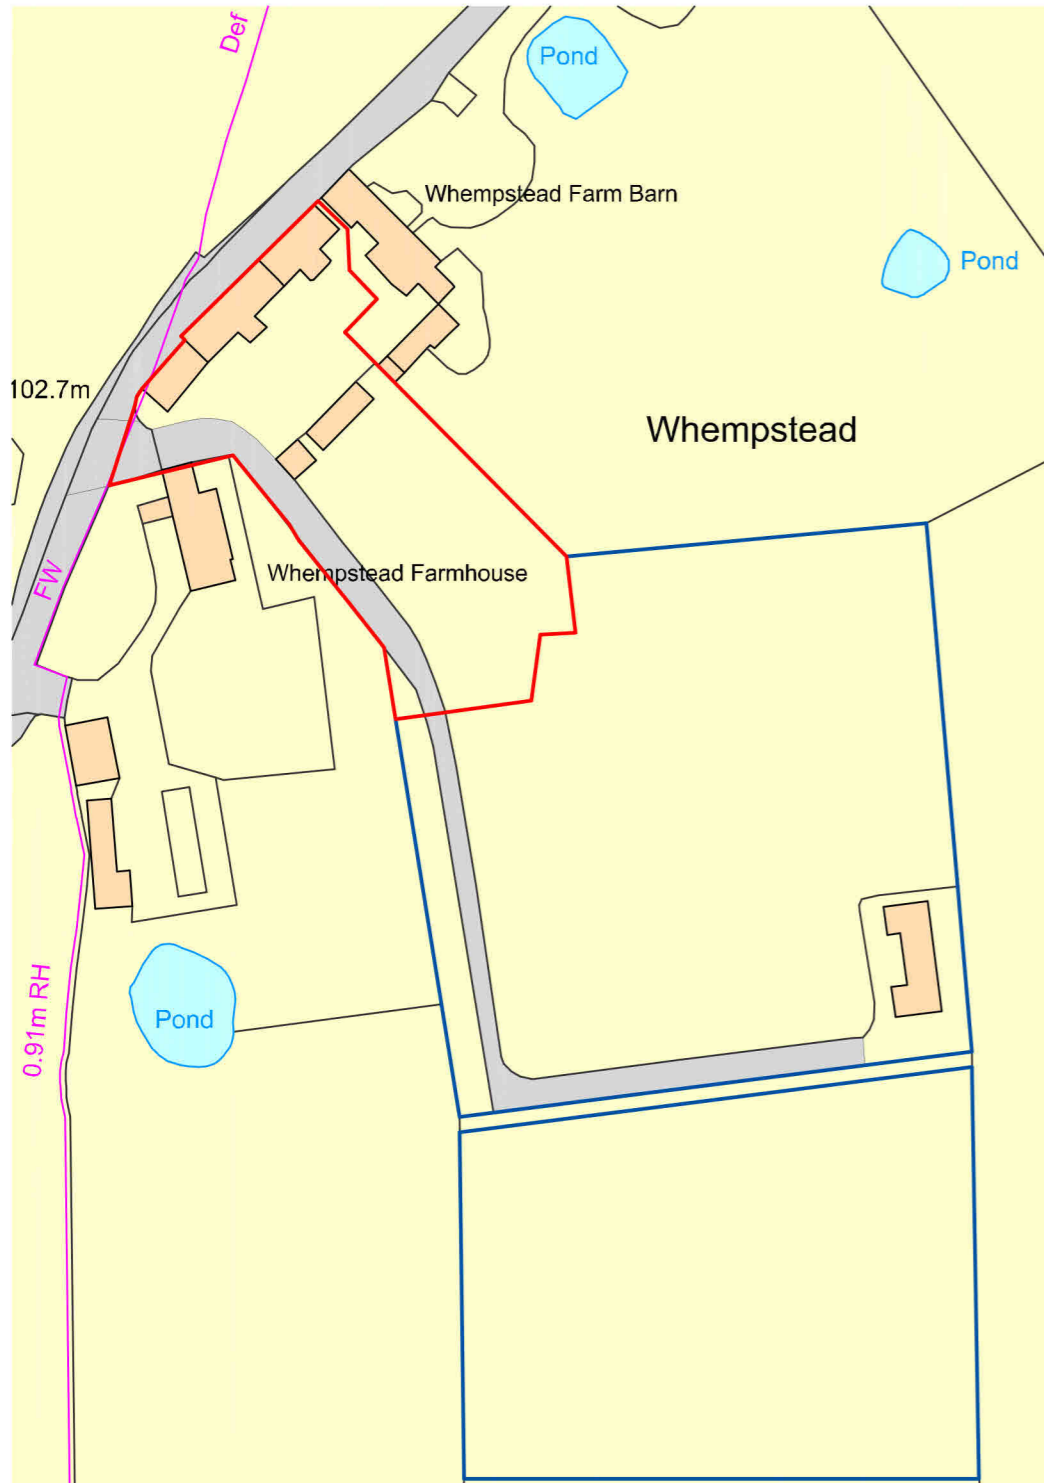

Ordnance Survey, (c) Crown Copyright 2020. All rights reserved. Licence number 100022432

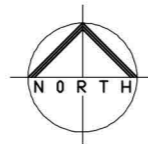

Project:
Fallowfield, Whempstead SG12 0PE

Drawing:
Site and Location Plan

Scale:
As indicated @ A3 1:1250 1:500

Drawn by: X Checked By: X Revision: X

Drawing No:
190 - 01

THIS DRAWING IS A COPYRIGHT
All dimensions to be checked on site or in the workshop before work commences.
Only figured dimensions to be worked to. Any discrepancies to be reported to CANNON
Architectural Design Ltd.