


Schedule of Revisions:			
Rev:	Description:	Date:	Initial:
x	x	x	x

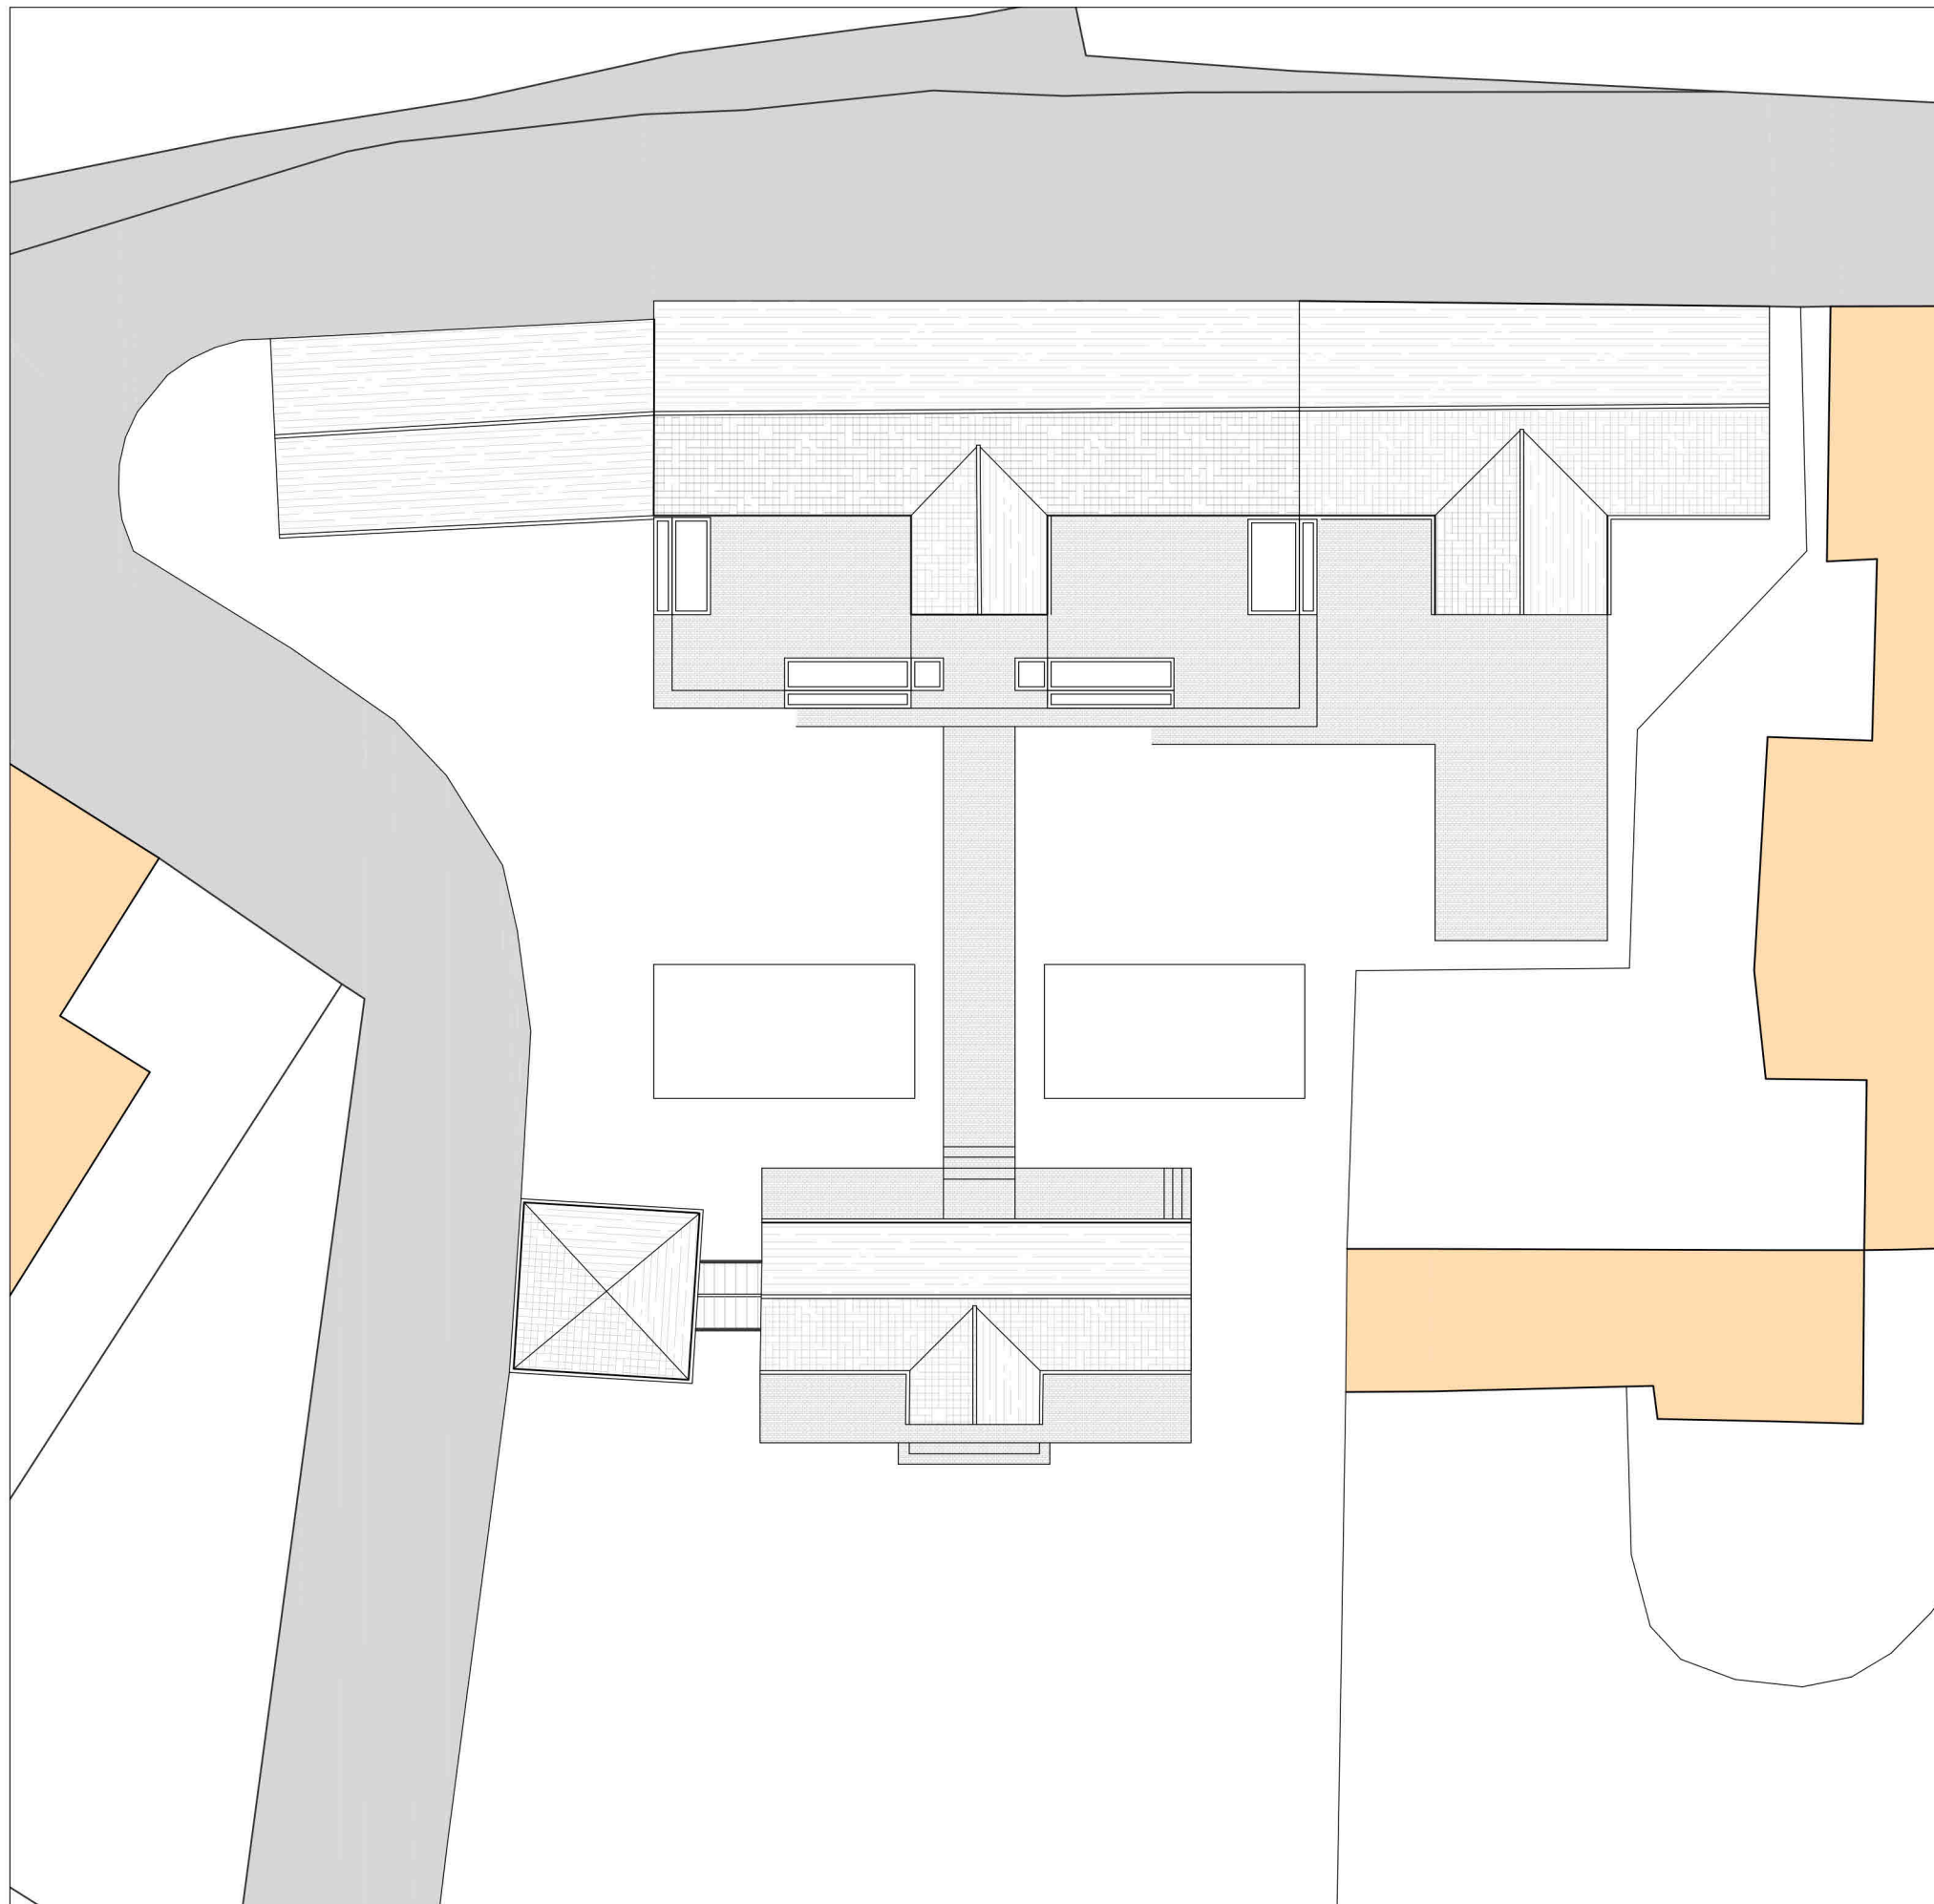

Client: [Redacted]

Project:
Fallowfield, Whempstead SG12 0PE

Drawing:
Site as Proposed

Scale:	Scale:
As indicated @ A3	1:200
Drawn by: X	Checked By: X
	Revision: X
Drawing No: 190 - 07	



THIS DRAWING IS A COPYRIGHT
All dimensions to be checked on site or in the workshop before work commences.
Only figured dimensions to be worked to. Any discrepancies to be reported to CANNON
Architectural Design Ltd.