
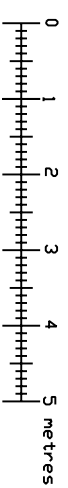
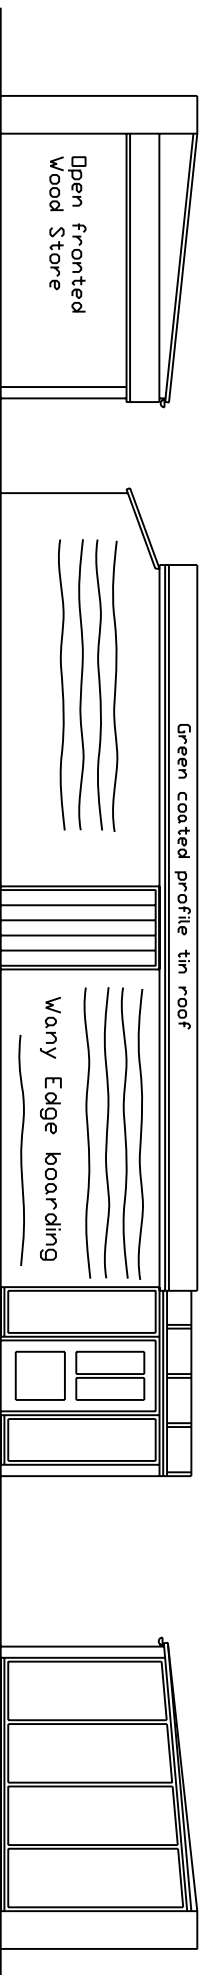


Existing Boundary Wall (unaltered)

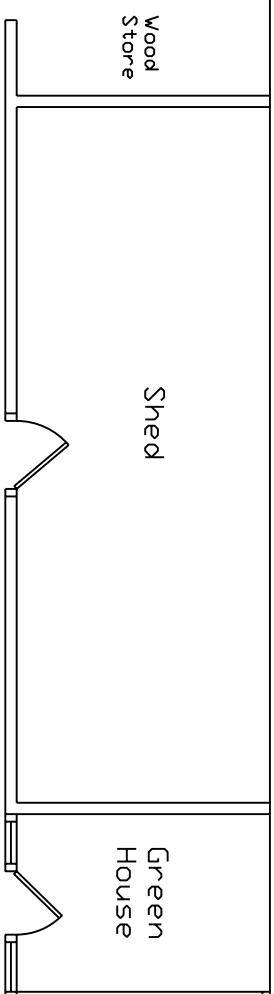

scales 1:100 @ A4

Proposed shed / Greenhouse
and wood store
The Cottage
adj The Gables
Broadway Road
Willersey
Broadway
Worc's WR12 7PH

Berry & Young
Building Consultants
105 High Street
Evesham
Worc's WR11 4EB
tel 01386 442401

drawing number 2023-32-05