



Horizontal section

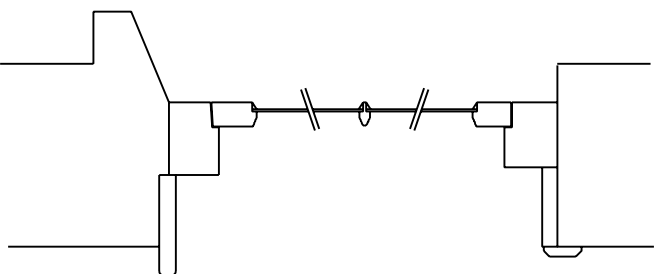


Vertical section

Existing windows

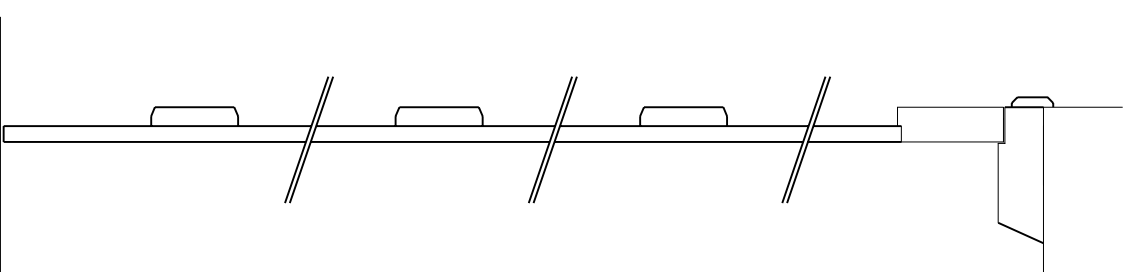

Vertical section

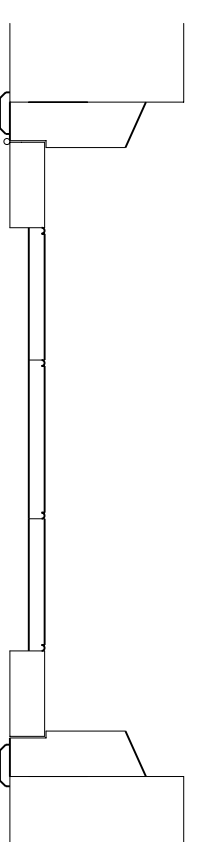

Horizontal section

Existing door

Existing door and window details
 The Cottage
 Broadway Road
 Willersey
 Broadway
 Worcs
 WR12 7PH

Berry & Young Building Consultants
 105 High Street
 Evesham Worcs WR11 4EB
 tel 01386 442401

scale 1:10 @ A3

drawing number 2020-56-09