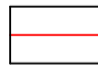



KEY
 Proposed Work

PLANNING

CRAIG HAMILTON ARCHITECTS LTD
 COED MAWR FARM, HUNDRED HOUSE, RADNORSHIRE LD1 5RP · T:01982 553312
 OLD STABLE BLOCK, INCUBIVE SPACE, HURLEY PARK ROAD, HURLEY SO21 2JN

PROJECT: THE OLD RECTORY, WITHINGTON
 DRAWING TITLE: SOUTH EAST SECTIONAL ELEVATION WEST WING
 DRAWING N^o: 0503/PL10 REV: A
 DATE: JUNE 2023 SCALE: 1:50, 1:1@A1
 DRAWN BY: GK

REV.	DATE	NOTES
A	14.09.23	Planning status indicated. Red clouds added to identify proposed works.

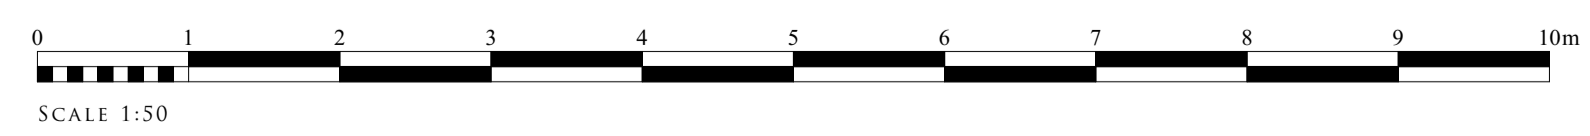

CHECK ALL DIMENSIONS ON SITE AND REPORT ANY DISCREPANCIES.
 DO NOT SCALE FROM THIS DRAWING