




EXISTING EXTERNAL ELEVATION

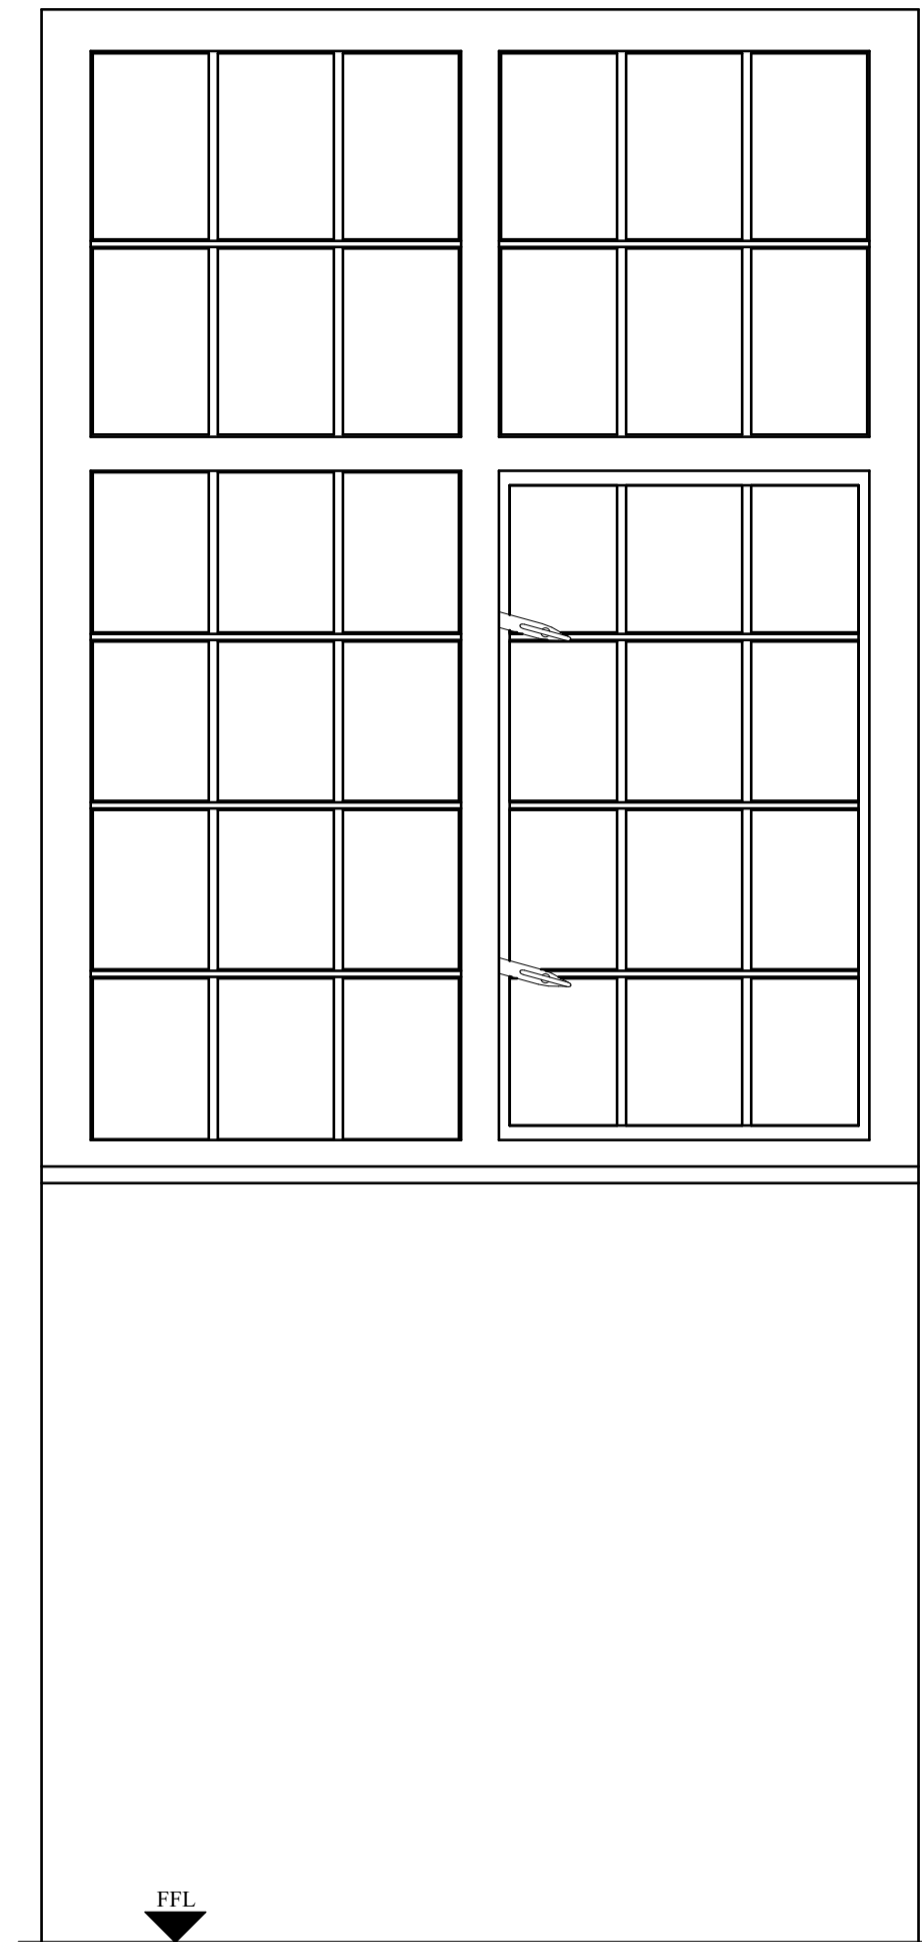

EXISTING INTERNAL ELEVATION 1:10

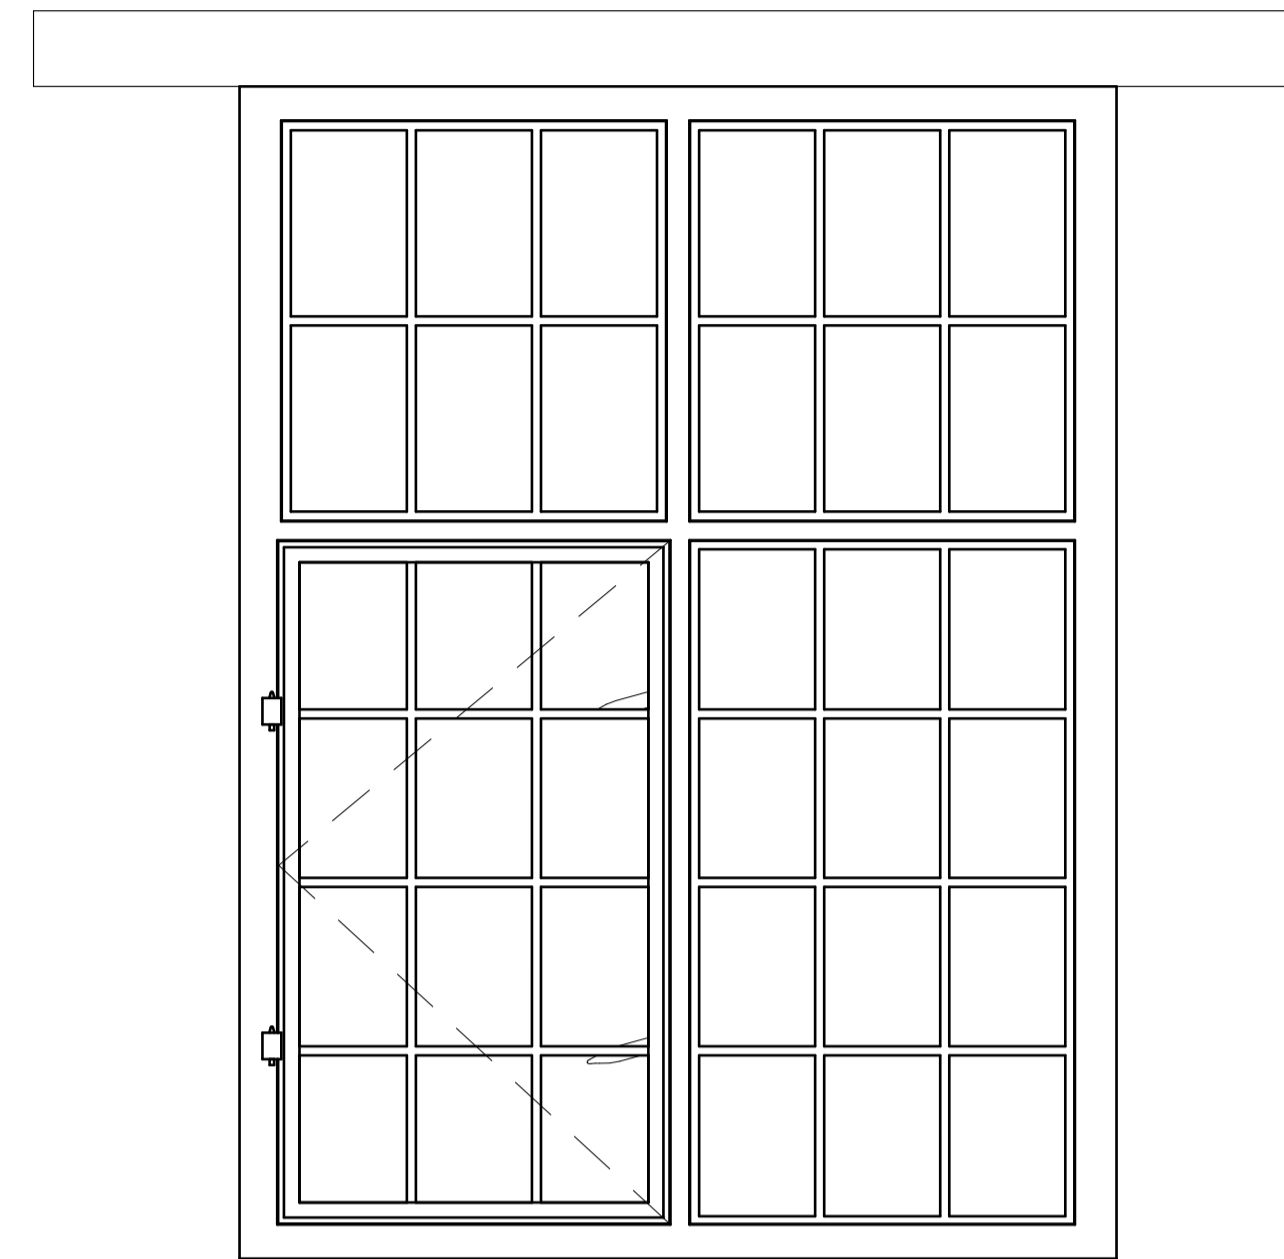


EXISTING EXTERNAL ELEVATION 1:10

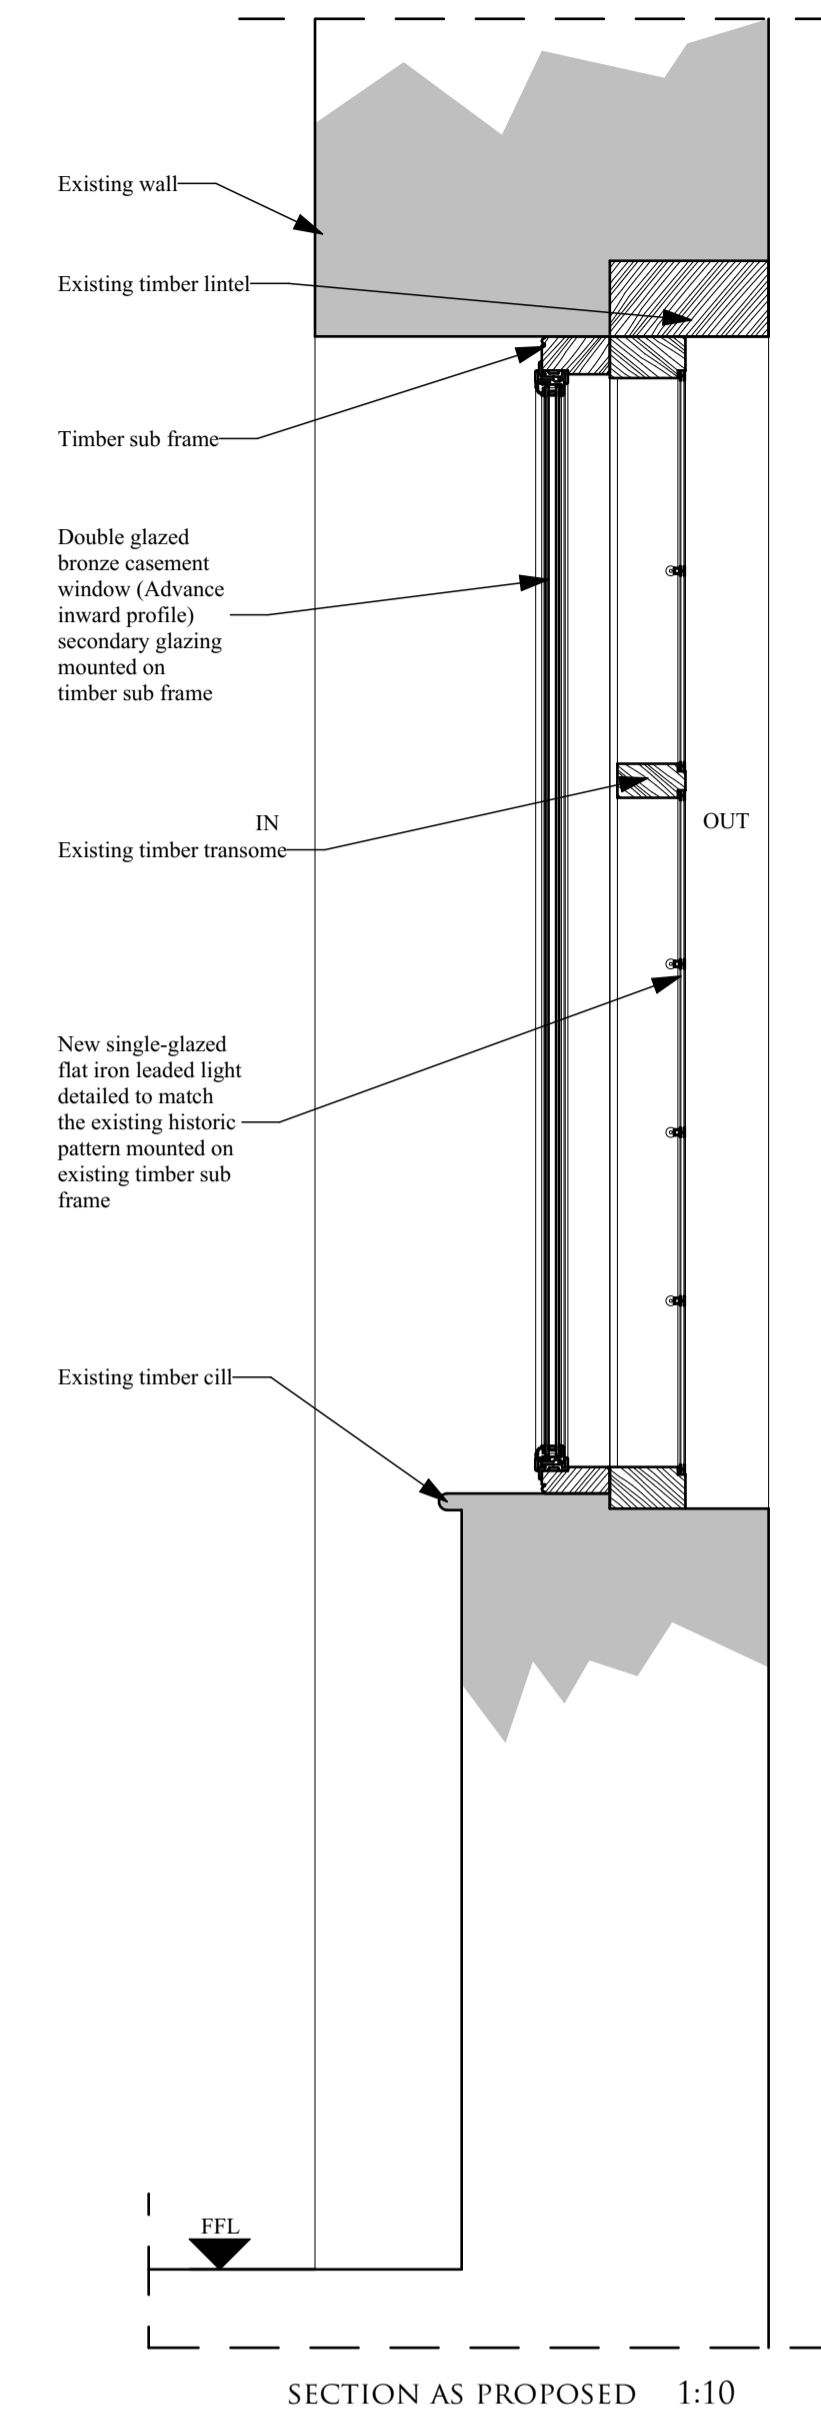


SECTION AS PROPOSED 1:10



EXISTING INTERNAL ELEVATION

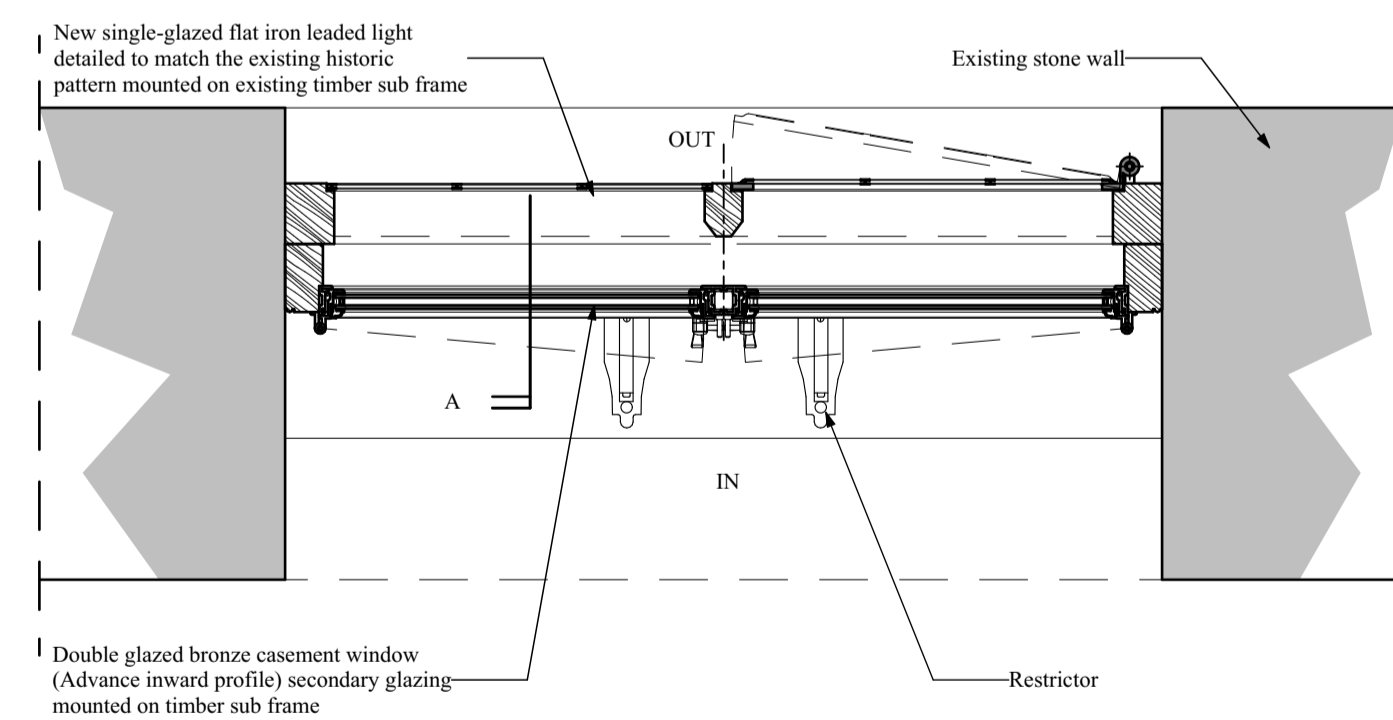


PLAN AS PROPOSED 1:5  
WF01

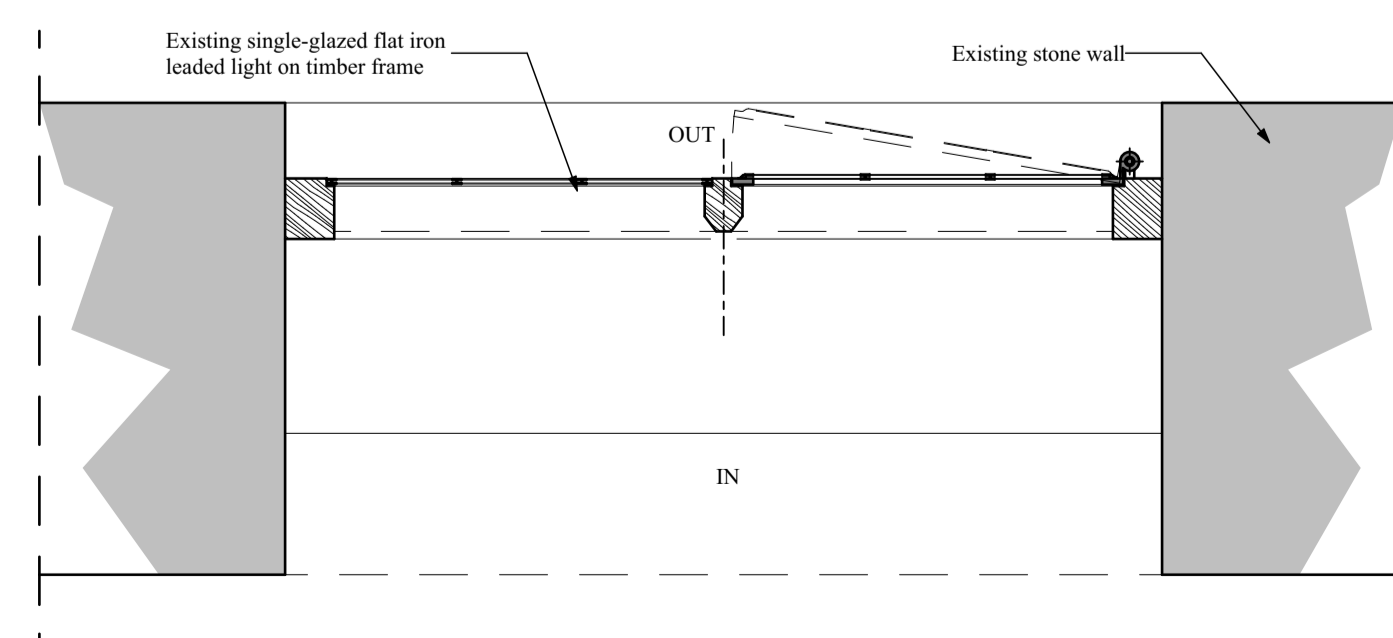

PLAN AS EXISTING 1:10  
WF01



PROPOSED SECONDARY DOUBLE GLAZING

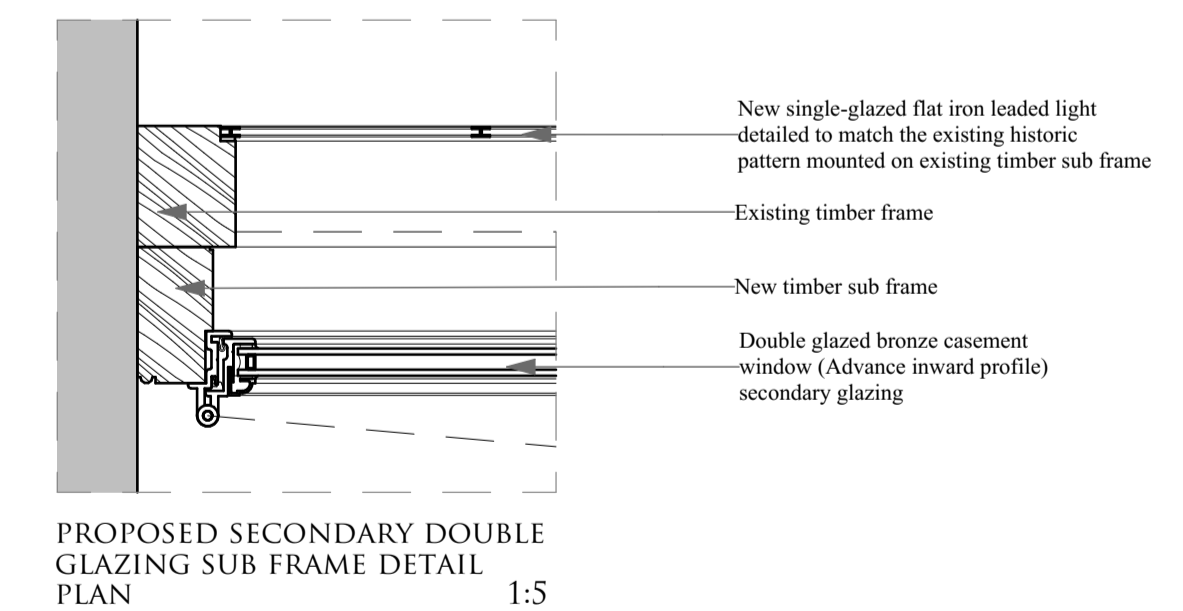

PROPOSED SECONDARY DOUBLE GLAZING SUB FRAME DETAIL 1:5

REV	DATE	NOTES
A	14.09.23	Planning status indicated. External window updated to match existing. As existing window plan added.

## PLANNING

**CRAIG HAMILTON ARCHITECTS LTD**  
COED MAWR FARM, HUNDRED HOUSE, RADNORSHIRE LD1 5RP · T:01982 553312  
OLD STABLE BLOCK, INCUBIVE SPACE, HURSLEY PARK ROAD, HURSLEY SO21 2JN

PROJECT: THE OLD RECTORY, WITHINGTON  
DRAWING TITLE: BATHROOM 5 WINDOWS  
DRAWING N<sup>o</sup>: 0503/PL21 REV: A  
DATE: JUNE 2023 SCALE: 1:10, 1:5@ A1  
DRAWN BY: MS