



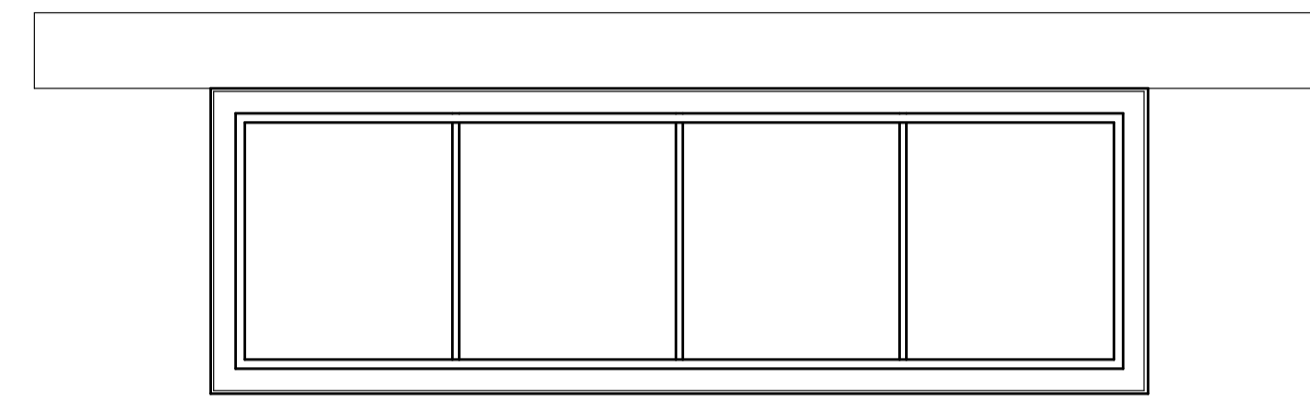


EXISTING EXTERNAL ELEVATION



INTERNAL ELEVATION AS PROPOSED 1:10  
BRONZE CASEMENT WINDOW - HERITAGE PROFILE

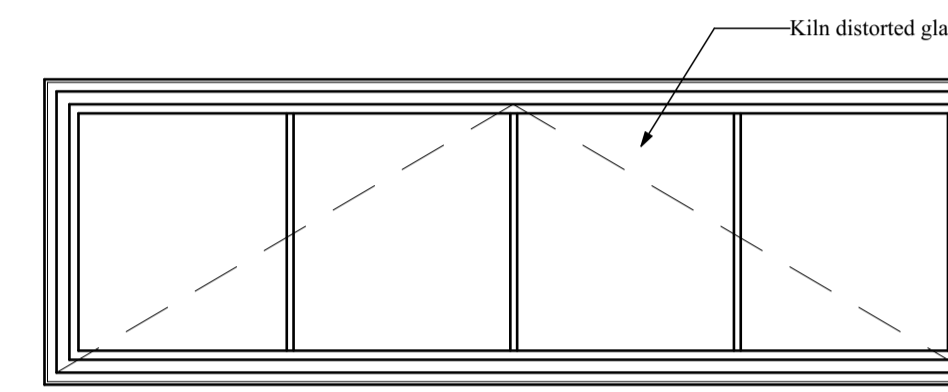


EXTERNAL ELEVATION AS PROPOSED 1:10  
BRONZE CASEMENT WINDOW - HERITAGE PROFILE

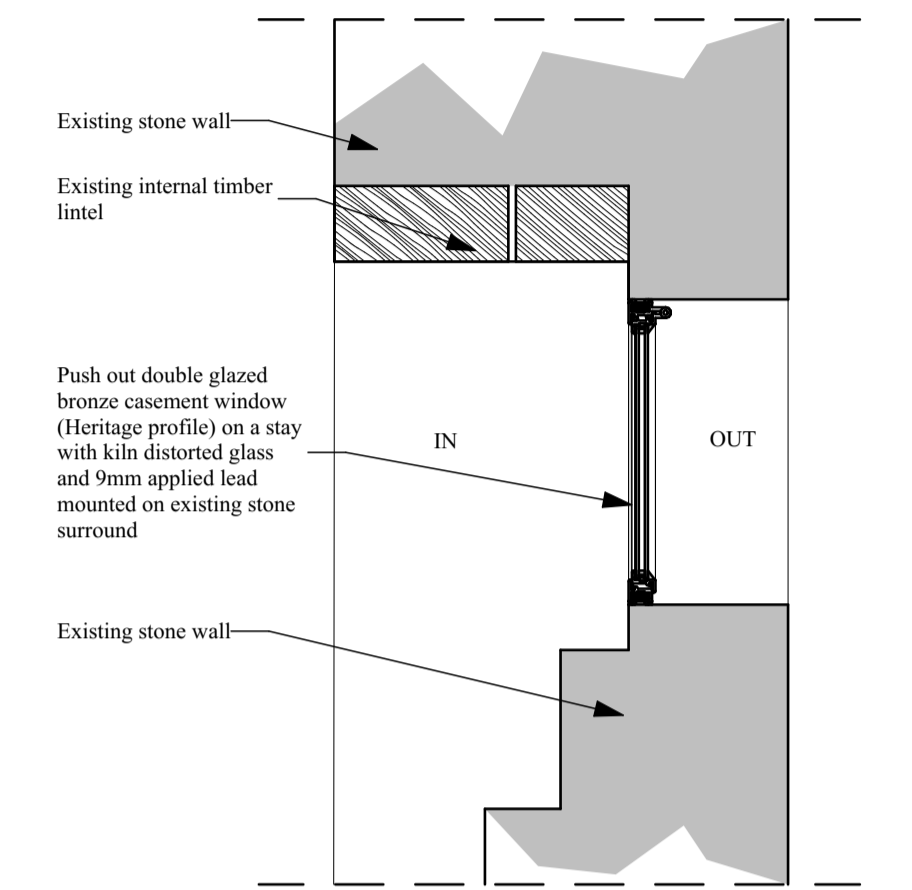


SECTION AS PROPOSED 1:10



EXISTING INTERNAL ELEVATION

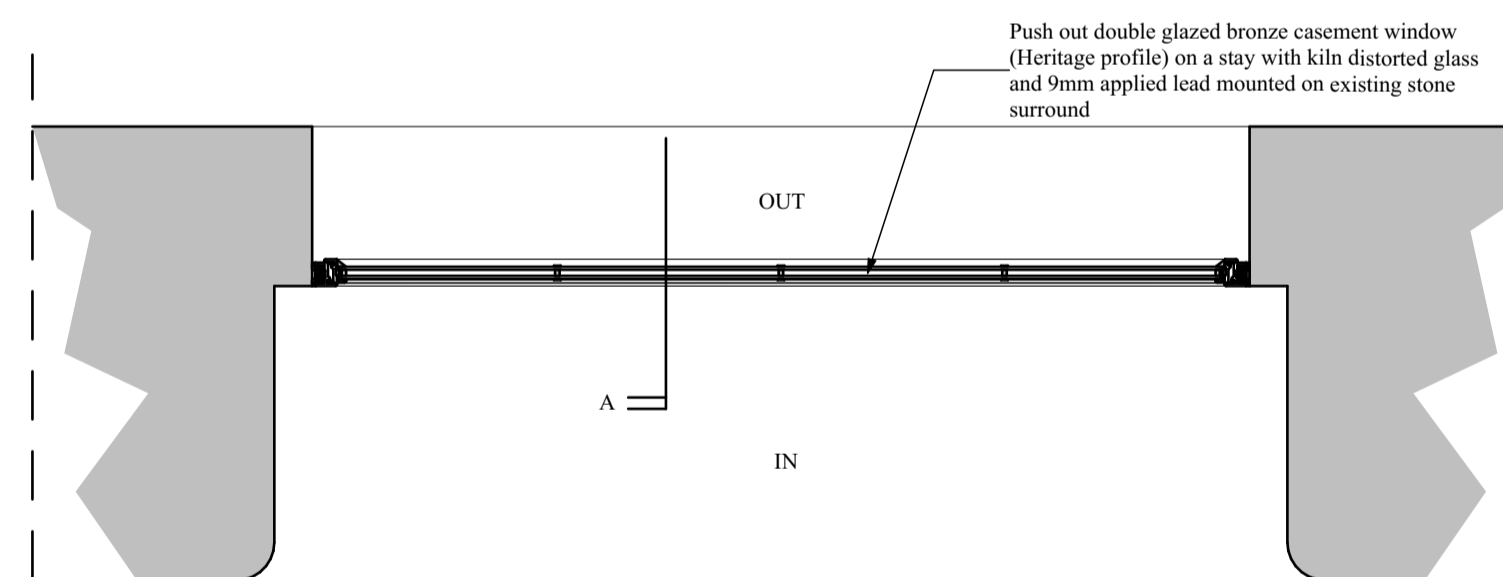


PLAN AS PROPOSED 1:10  
WB01, WB02, WB03 & WB04

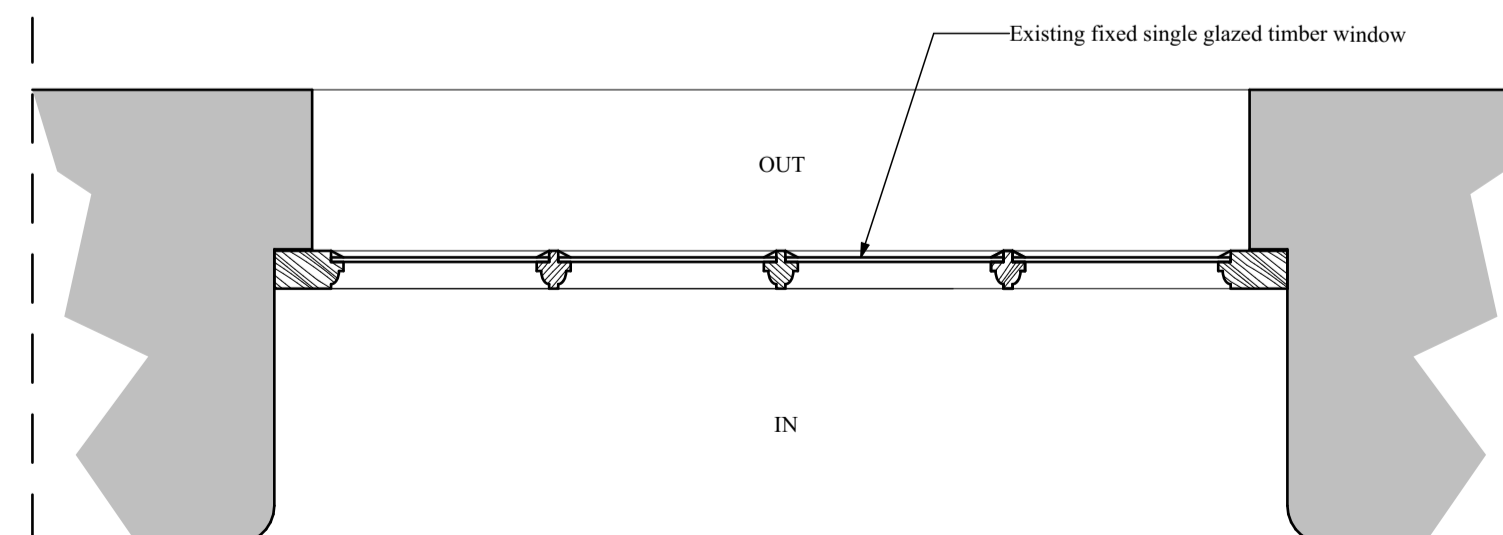

PLAN AS EXISTING 1:10  
WB01, WB02, WB03 & WB04



PROPOSED BRONZE CASEMENT WINDOW (HERITAGE PROFILE) WITH KILN DISTORTED GLASS

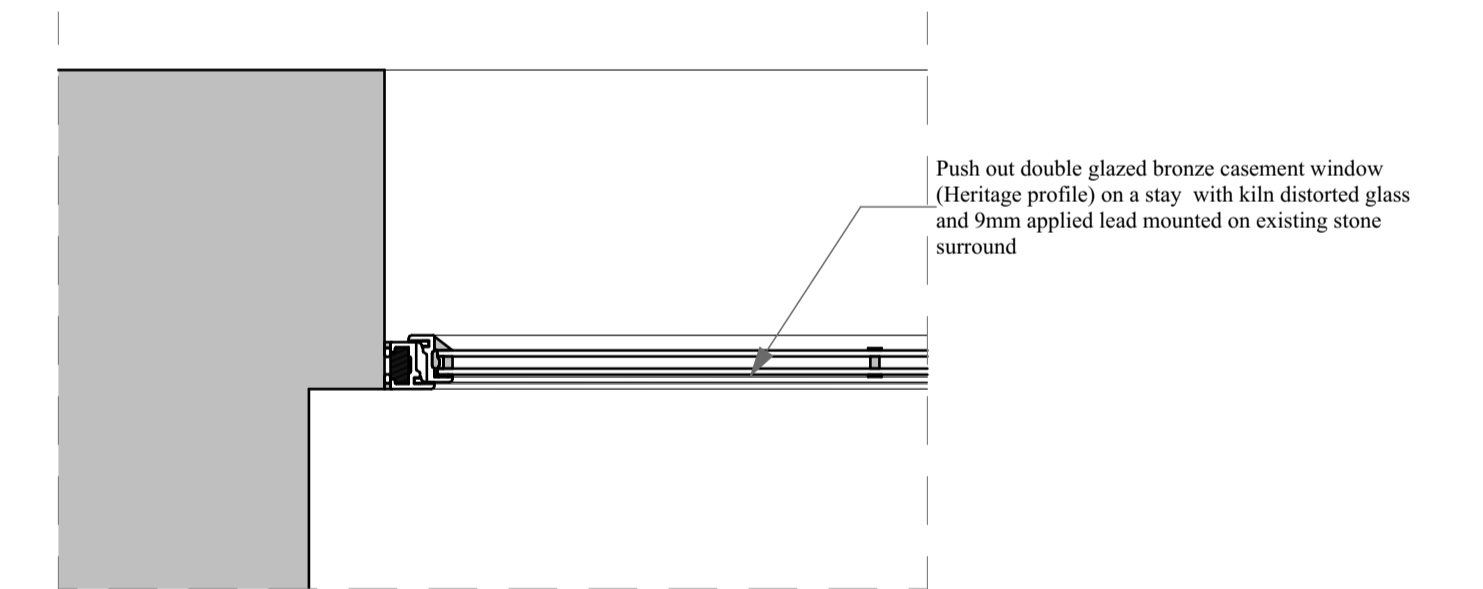

PROPOSED DOUBLE GLAZING JAMB DETAIL  
PLAN 1:5

|     |          |   |
|-----|----------|---|
| REV | DATE     | NOTES   |
| A   | 14.09.23 | Planning status indicated. As existing window plan added. |

**PLANNING**

**CRAIG HAMILTON ARCHITECTS LTD**  
 COED MAWR FARM, HUNDRED HOUSE, RADNORSHIRE LD1 5RP · T:01982 553312  
 OLD STABLE BLOCK, INCUBIVE SPACE, HURSLEY PARK ROAD, HURSLEY SO21 2JN

PROJECT: THE OLD RECTORY, WITHINGTON  
 DRAWING TITLE: BASEMENT WINDOWS DETAILS  
 DRAWING N<sup>o</sup>: 0503/PL26 REV: A  
 DATE: JUNE 2023 SCALE: 1:10, 1:5@ A1  
 DRAWN BY: MS