




CHECK ALL DIMENSIONS ON SITE AND REPORT ANY DISCREPANCIES.  
DO NOT SCALE FROM THIS DRAWING

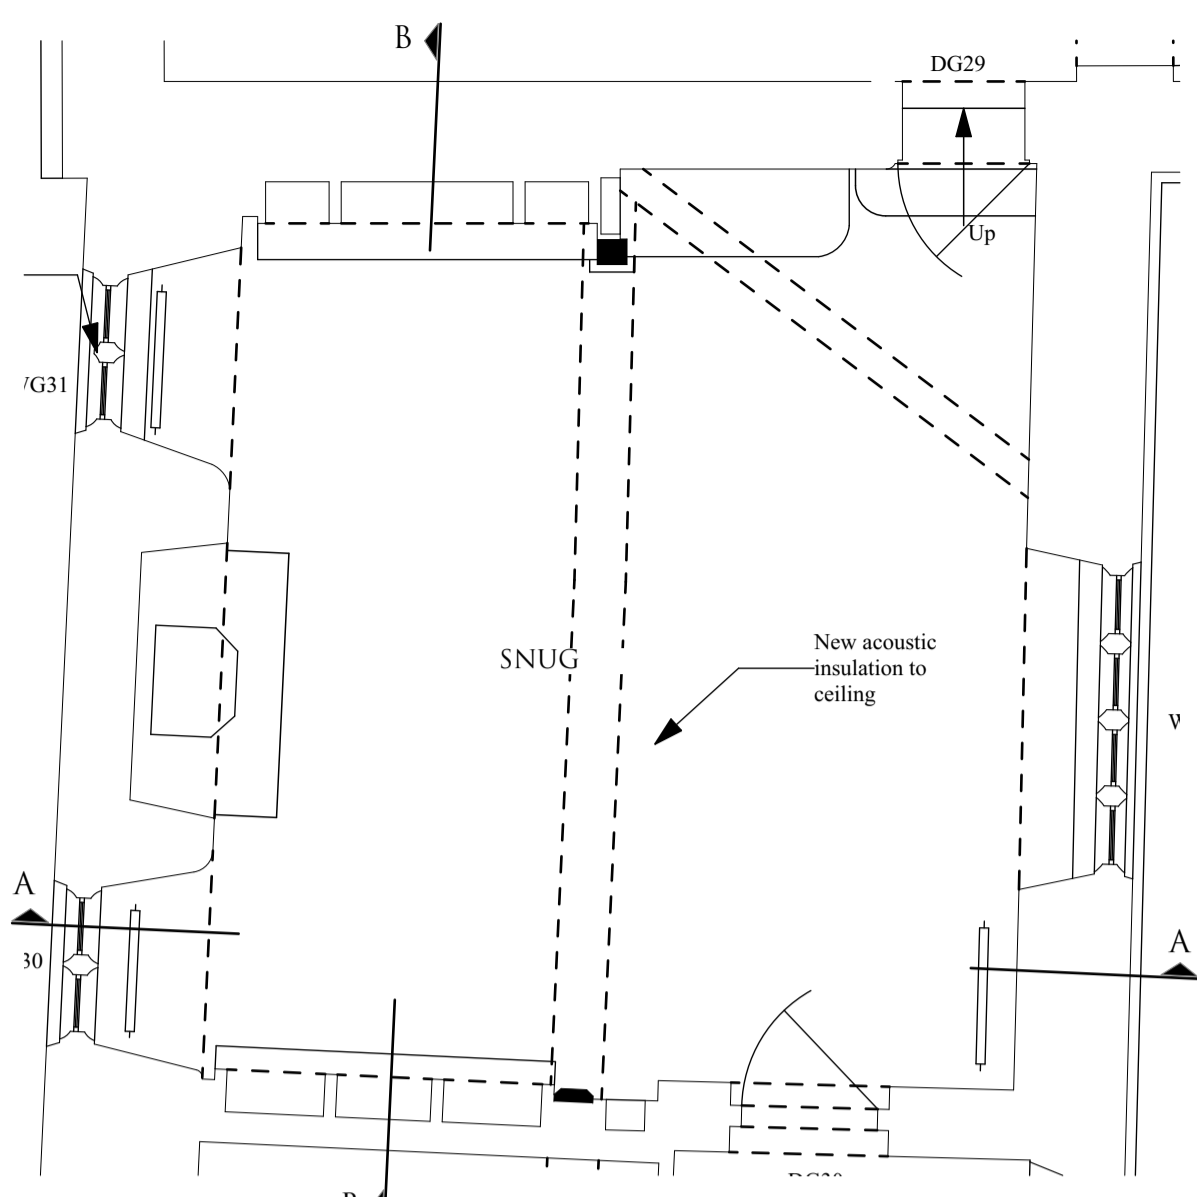


PLAN 1:50

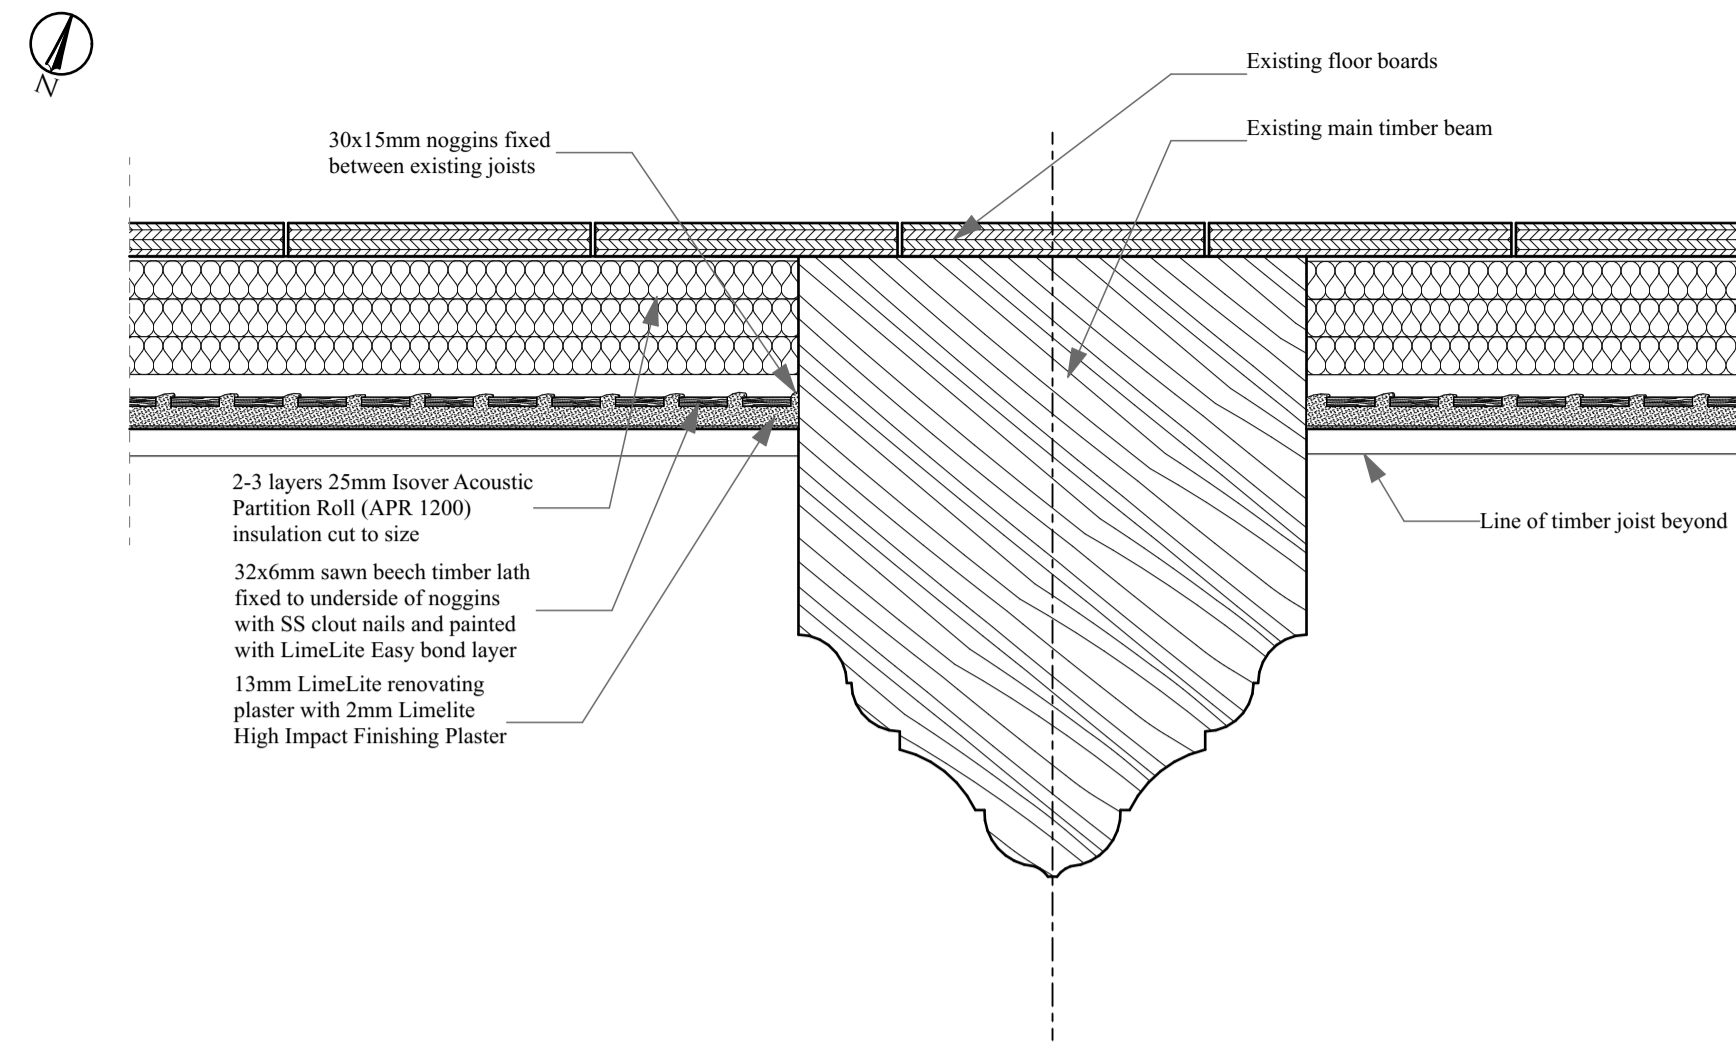


DETAIL 1 SHOWING PROPOSED ACOUSTIC INSULATION 1:5

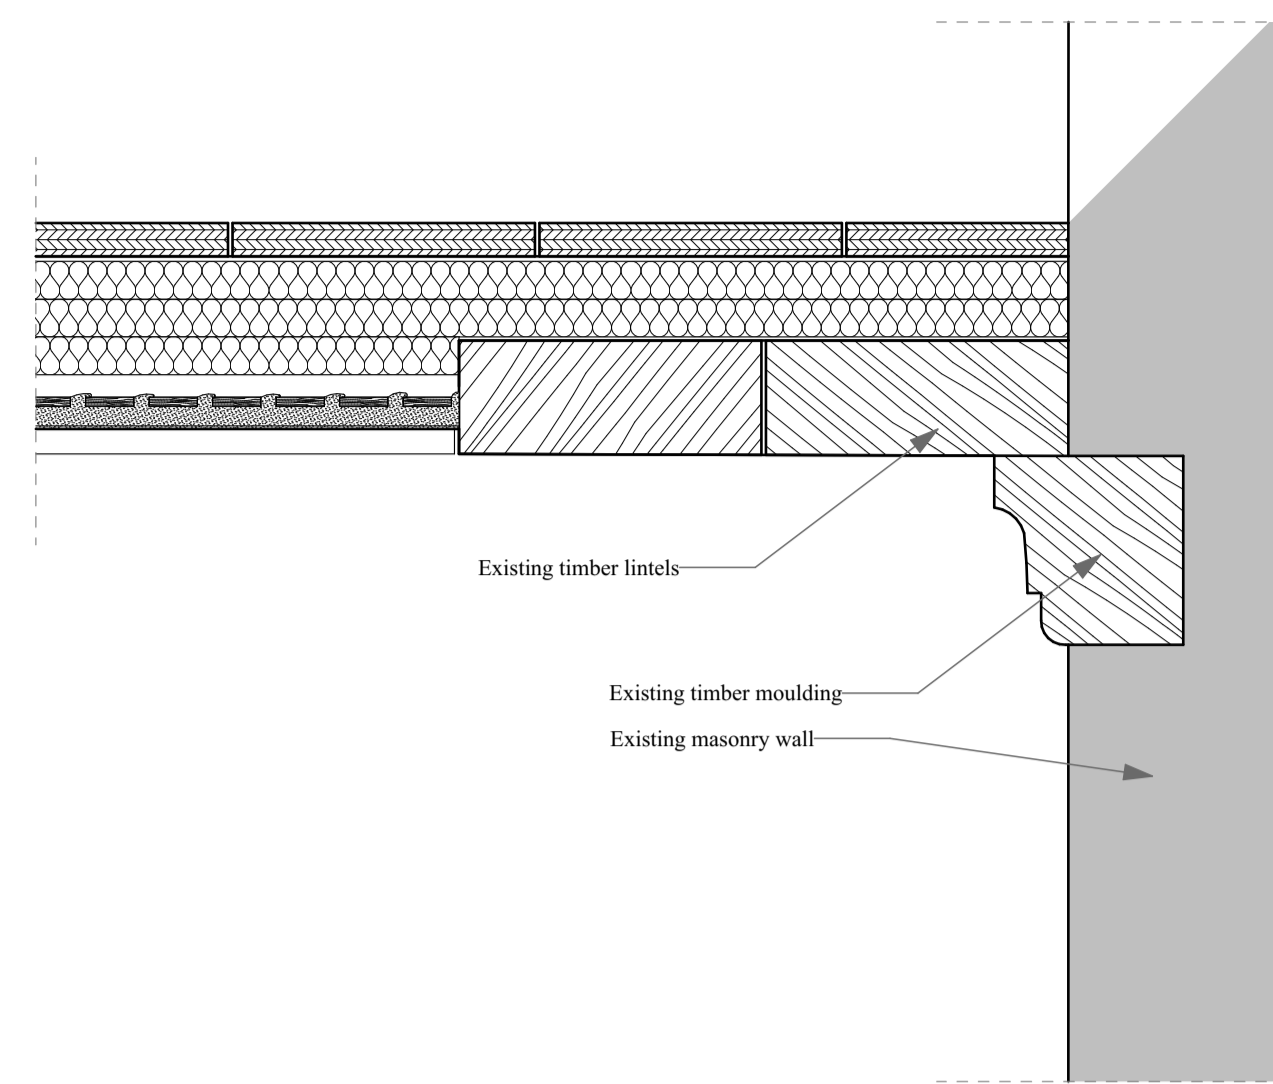


DETAIL 2 SHOWING PROPOSED ACOUSTIC INSULATION 1:5

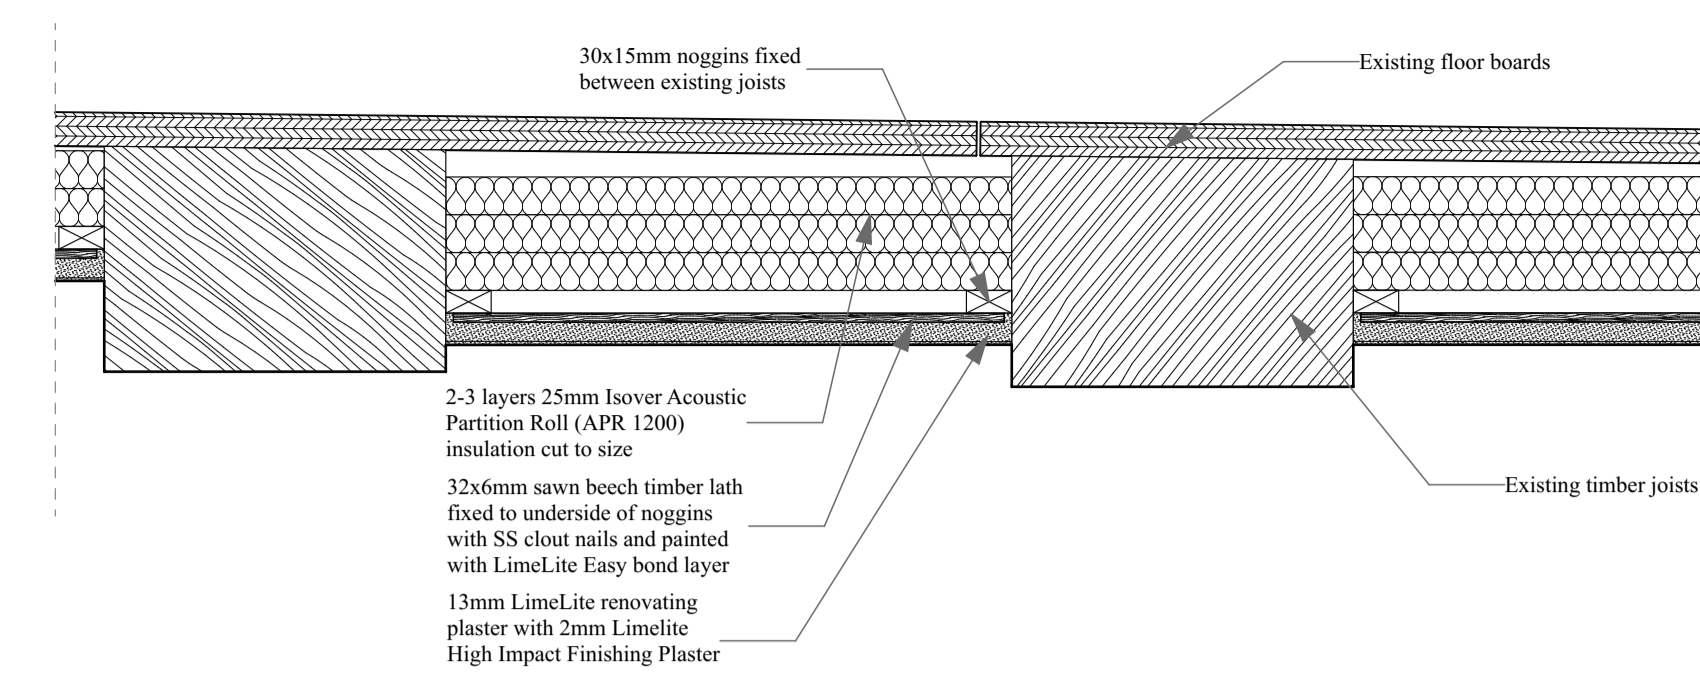


DETAIL 3 SHOWING PROPOSED ACOUSTIC INSULATION 1:5

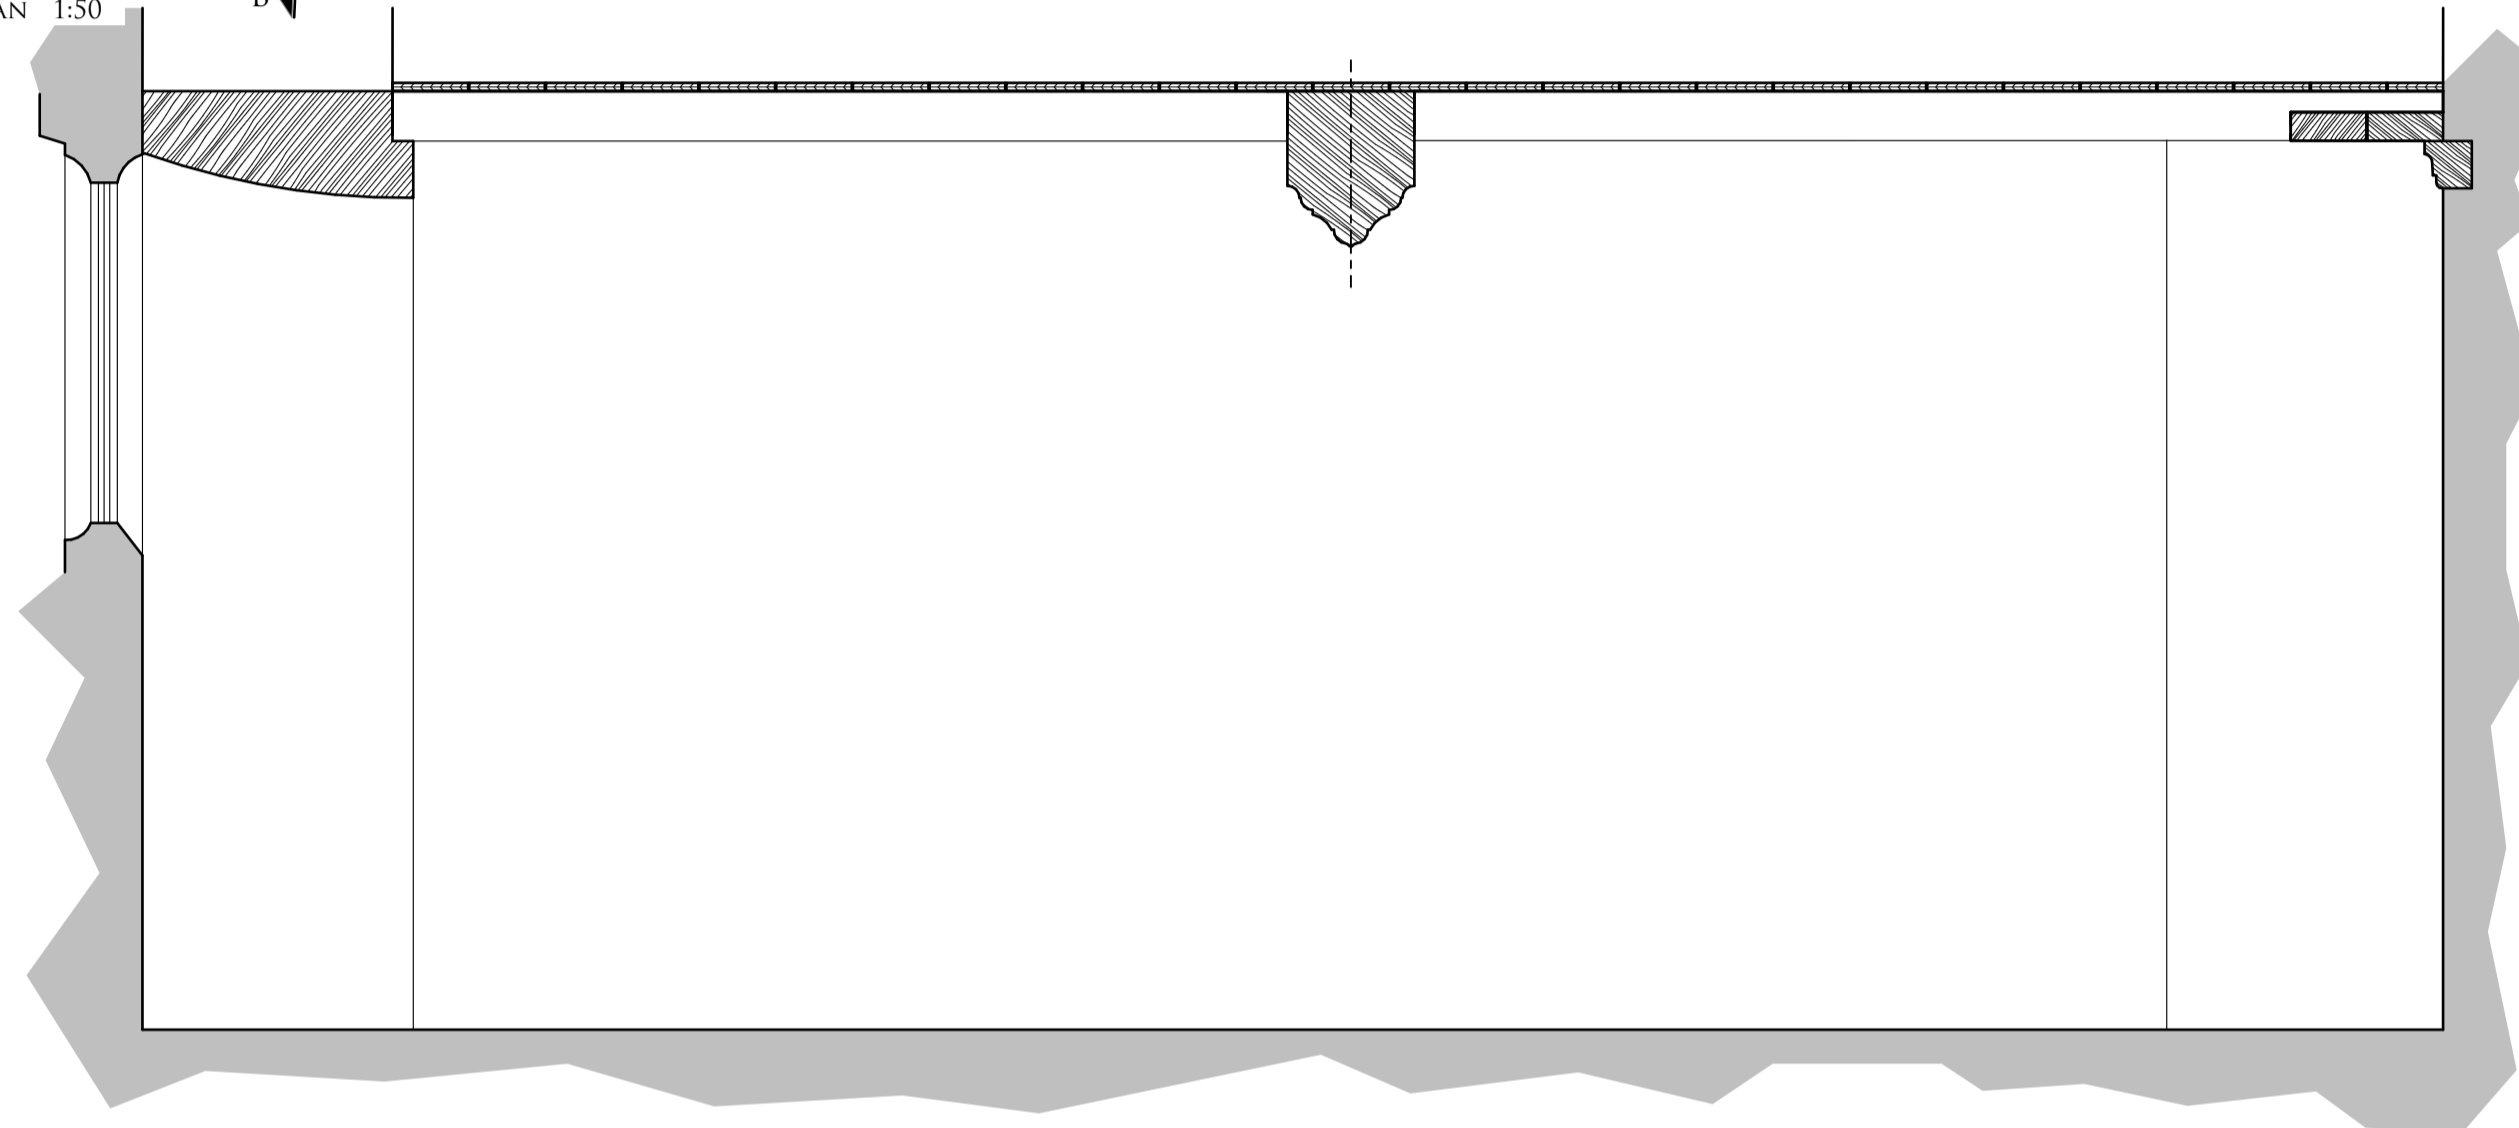


SECTION A-A AS EXISTING 1:20

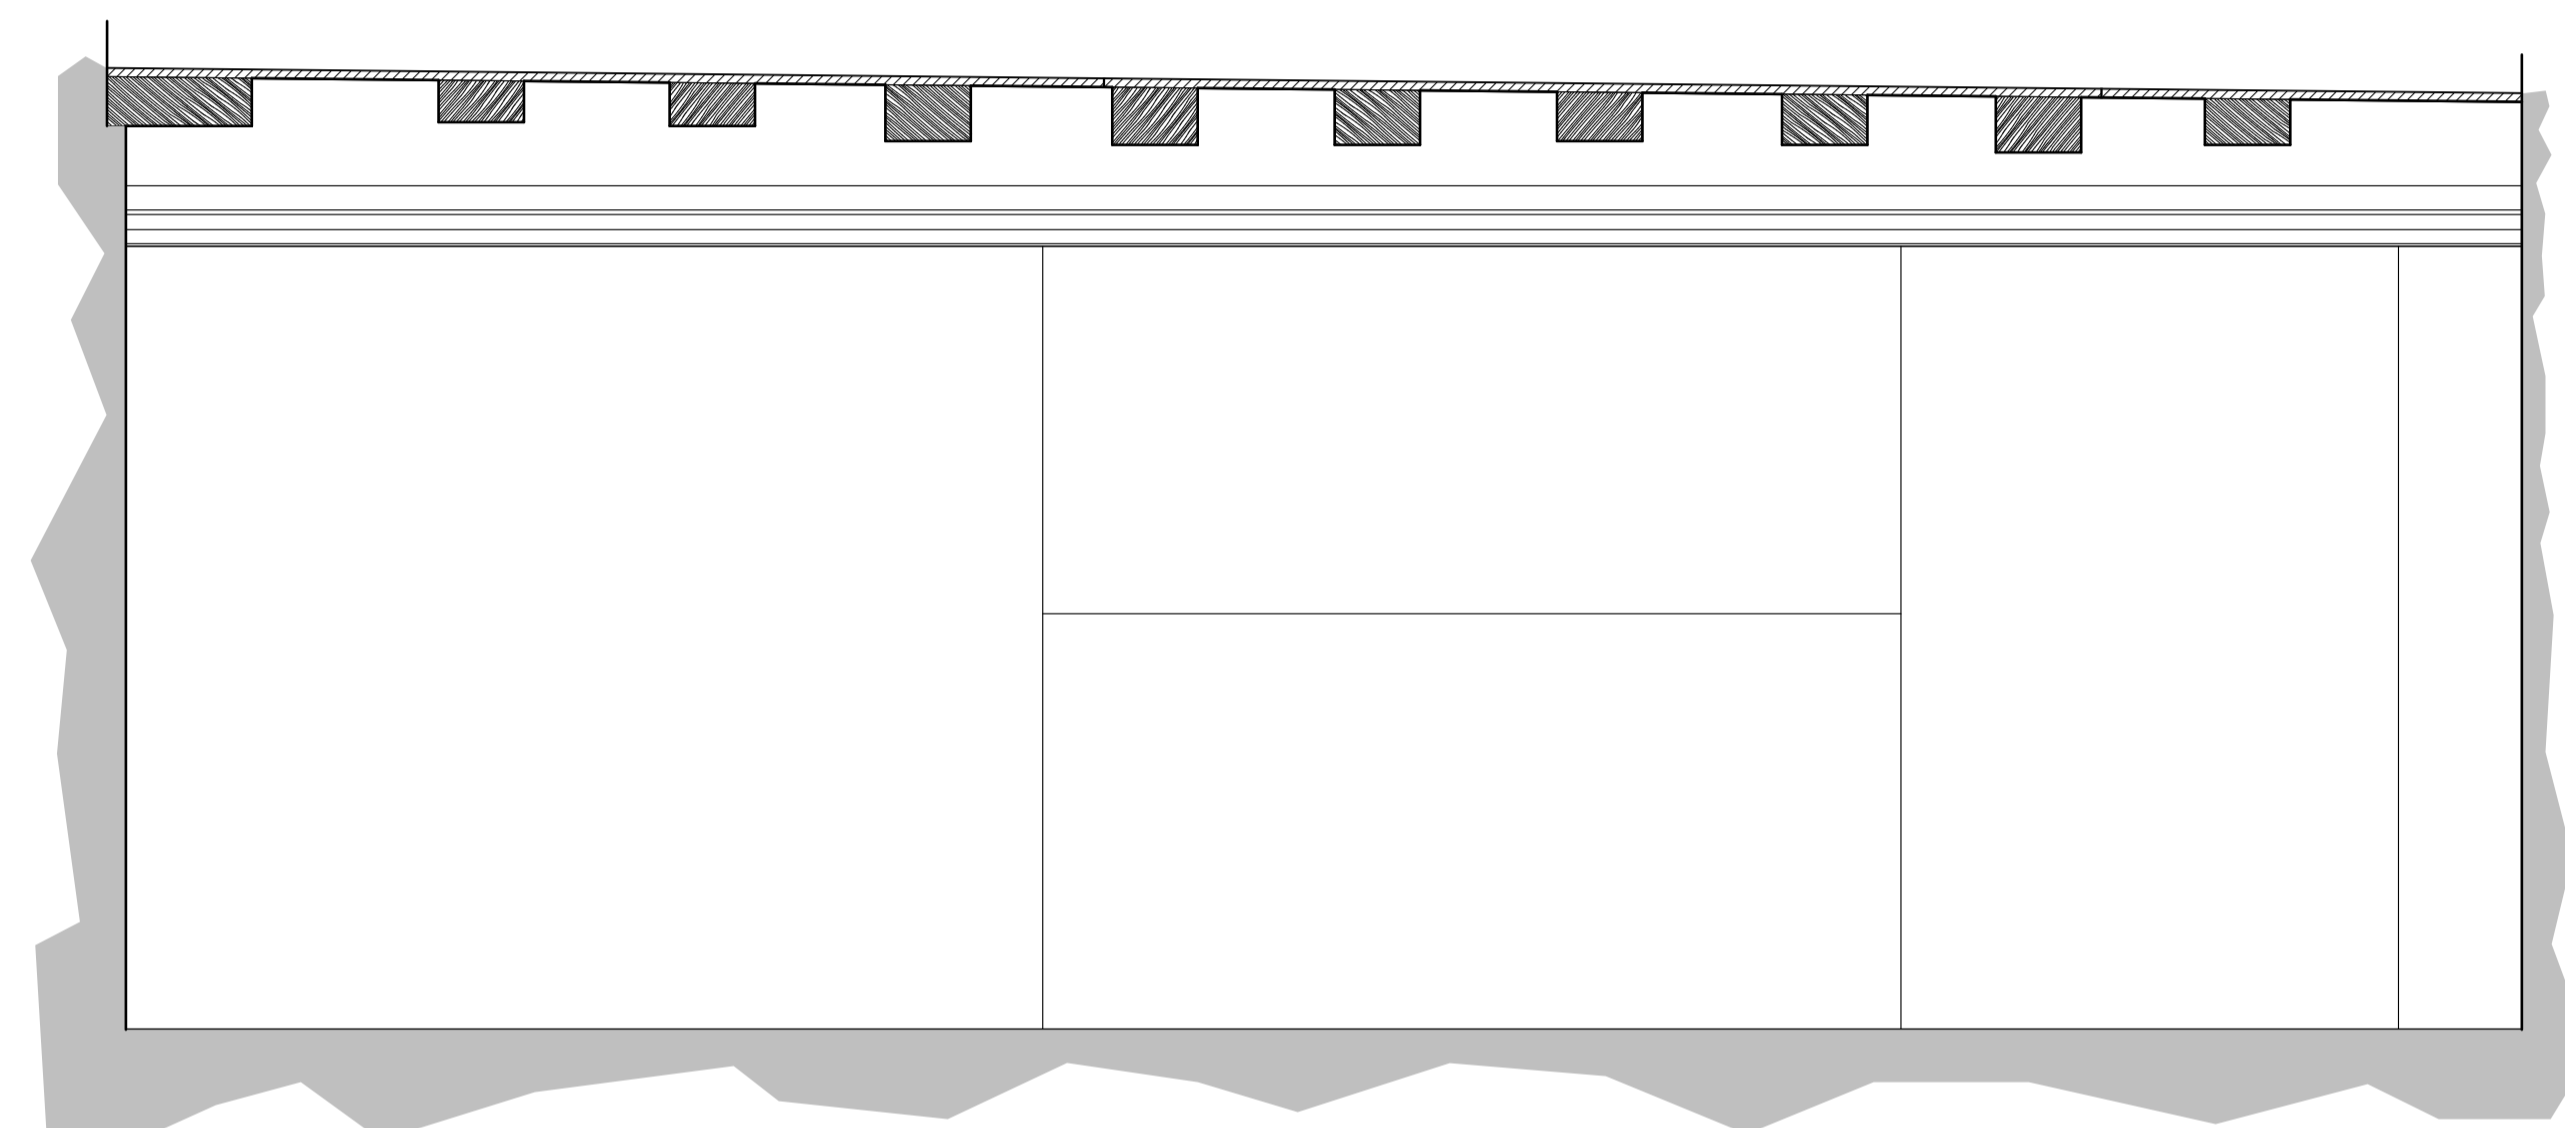

SECTION B-B AS EXISTING 1:20

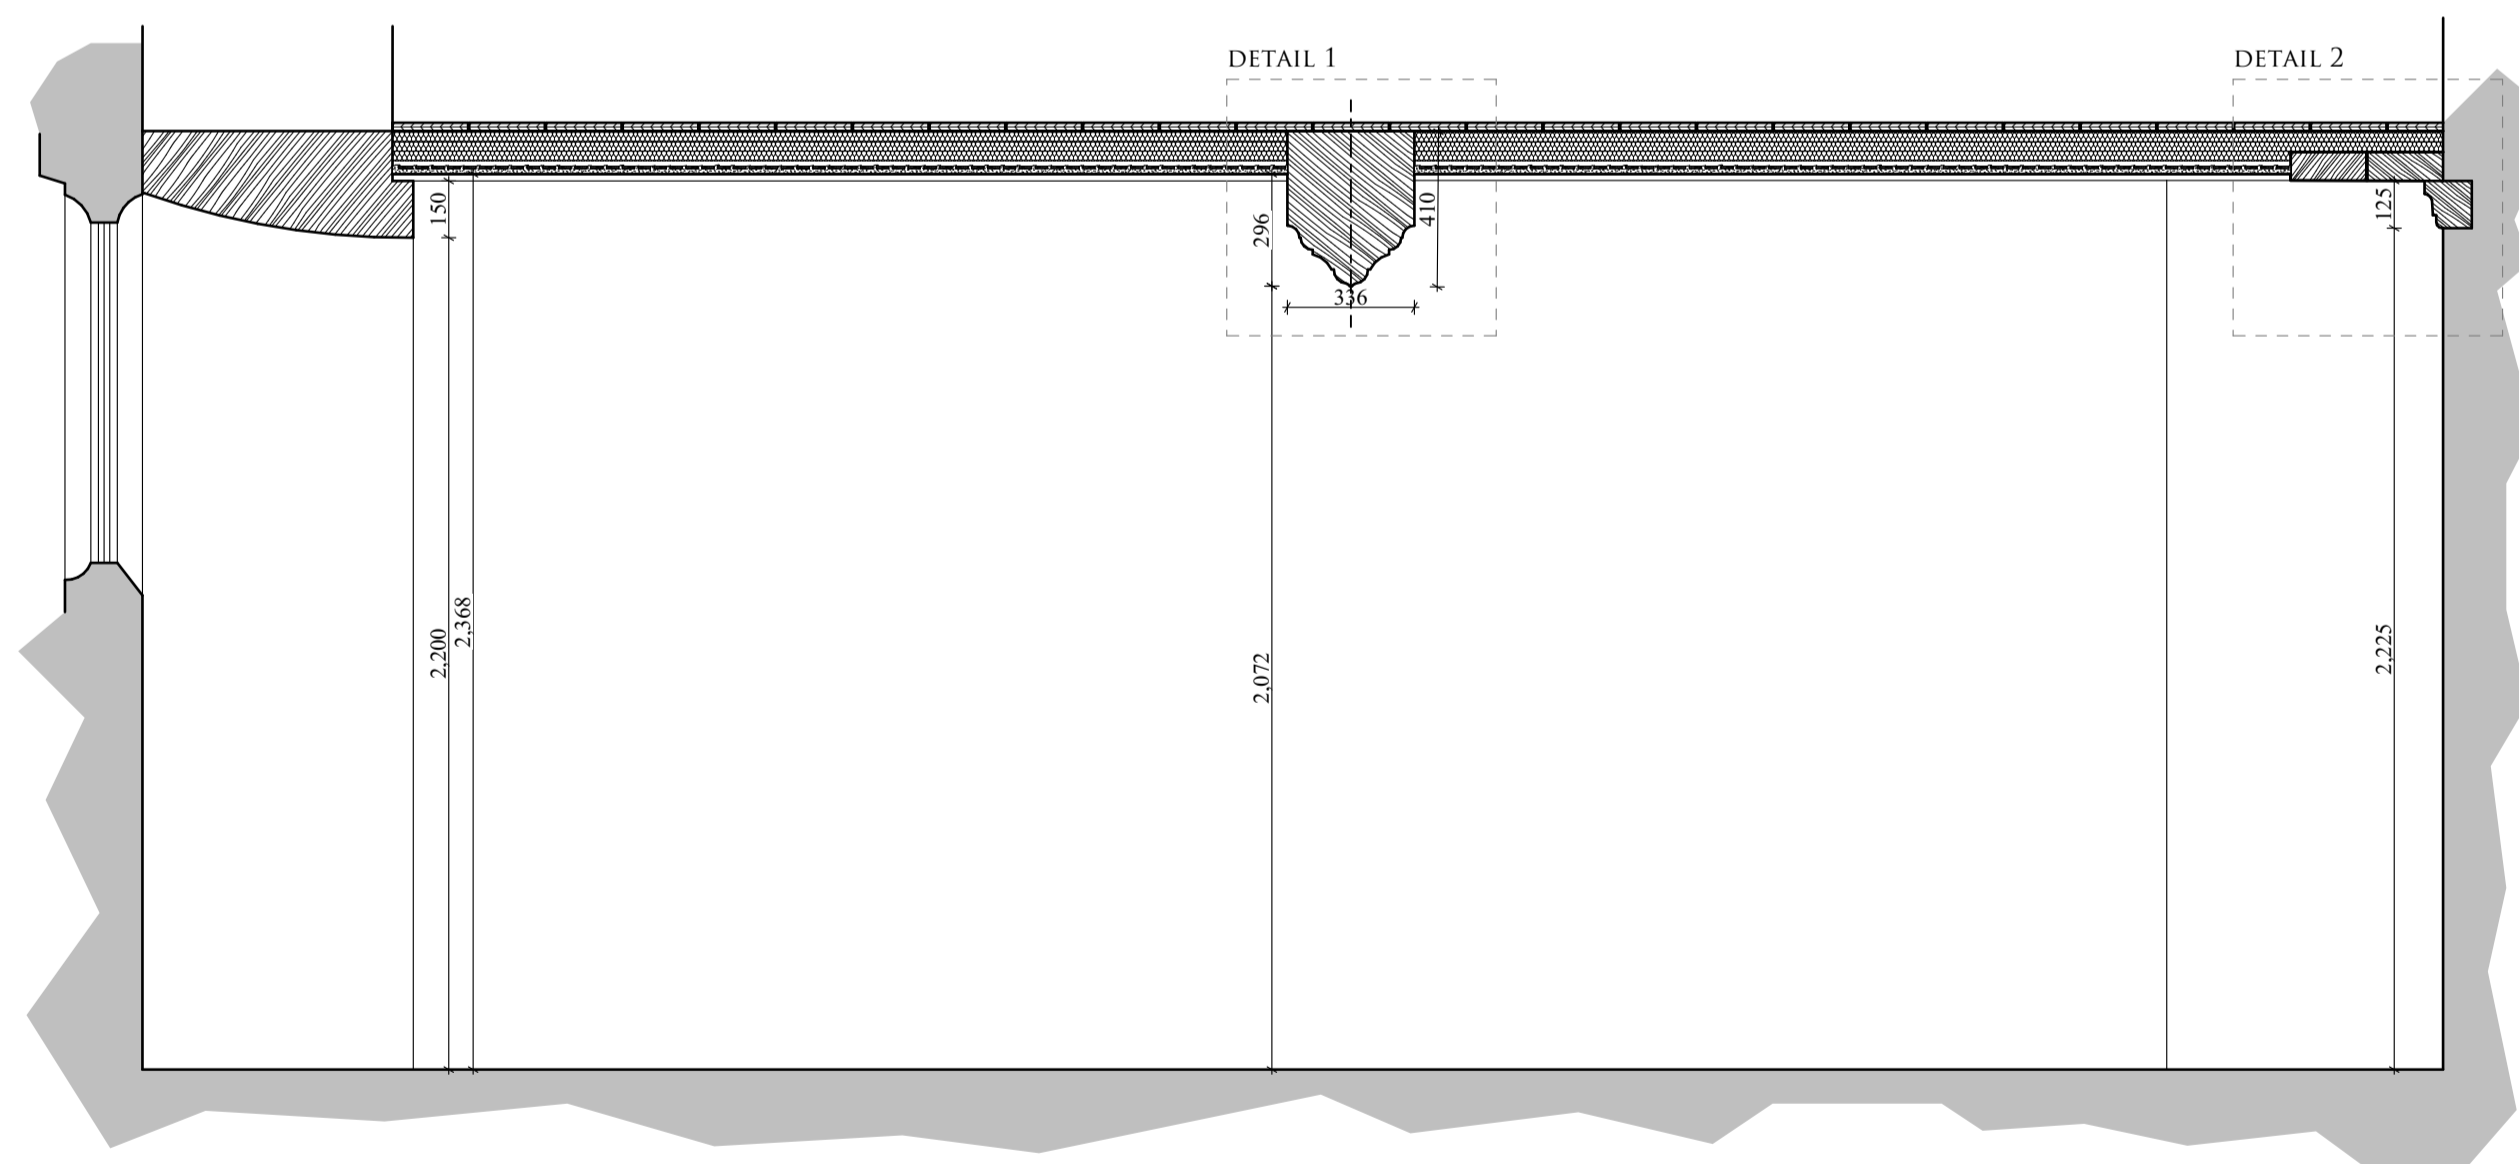

SECTION A-A SHOWING PROPOSED ACOUSTIC INSULATION 1:20

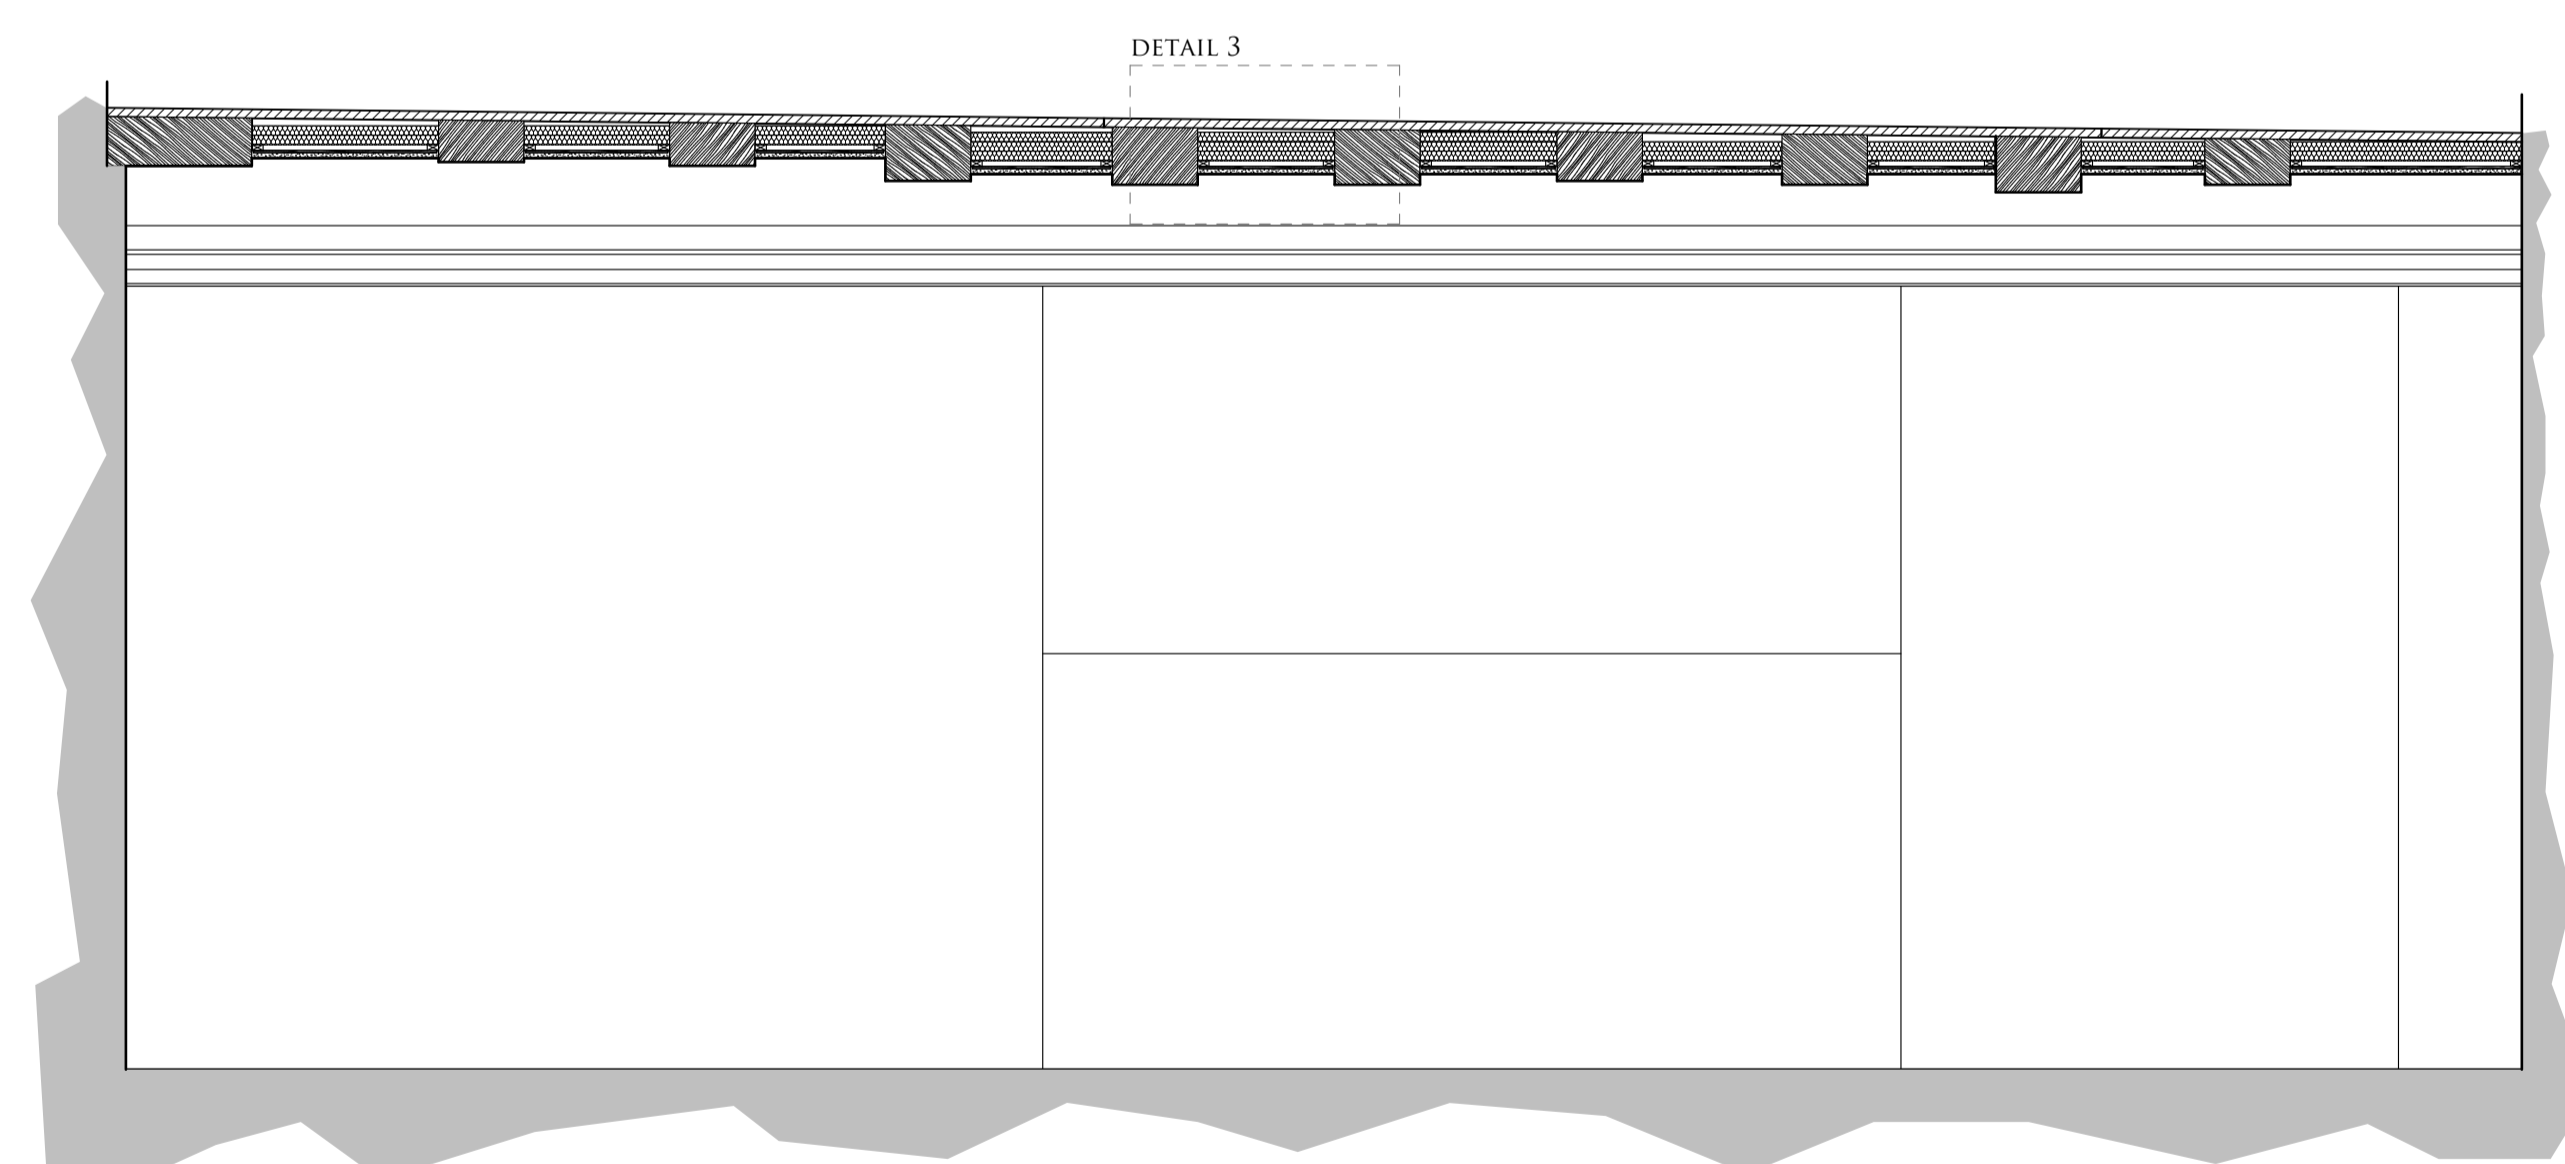

SECTION B-B SHOWING PROPOSED ACOUSTIC INSULATION 1:20

B	20.09.23	Titles updated.
A	14.09.23	Planning status indicated. As existing sections added.
REV	DATE	NOTES

**PLANNING**

**CRAIG HAMILTON ARCHITECTS LTD**  
 COED MAWR FARM, HUNDRED HOUSE, RADNORSHIRE LD1 5RP · T: 01982 553312  
 OLD STABLE BLOCK, INCUBIVE SPACE, HURSELY PARK ROAD, HURSELY SO21 2JN

PROJECT: THE OLD RECTORY, WITHINGTON  
 DRAWING TITLE: SNUG ACOUSTIC CEILING DETAILS  
 DRAWING N<sup>o</sup>: 0503/PI29 REV: B  
 DATE: JUNE 2023 SCALE: 1:5, 1:20, 1:50@ A1  
 DRAWN BY: MS