



PHOTO OF EXISTING INTERNAL ELEVATION

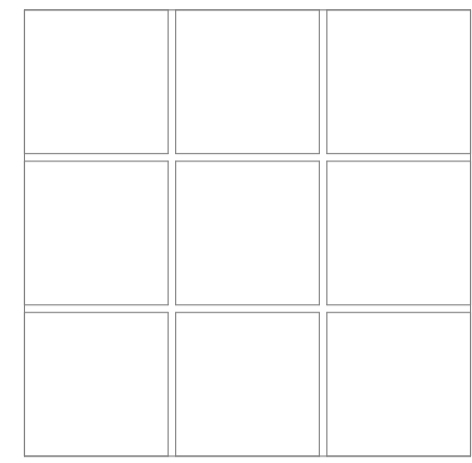

EXISTING INTERNAL ELEVATION 1:10

 

EXISTING EXTERNAL ELEVATION 1:10



PHOTO OF EXISTING EXTERNAL ELEVATION



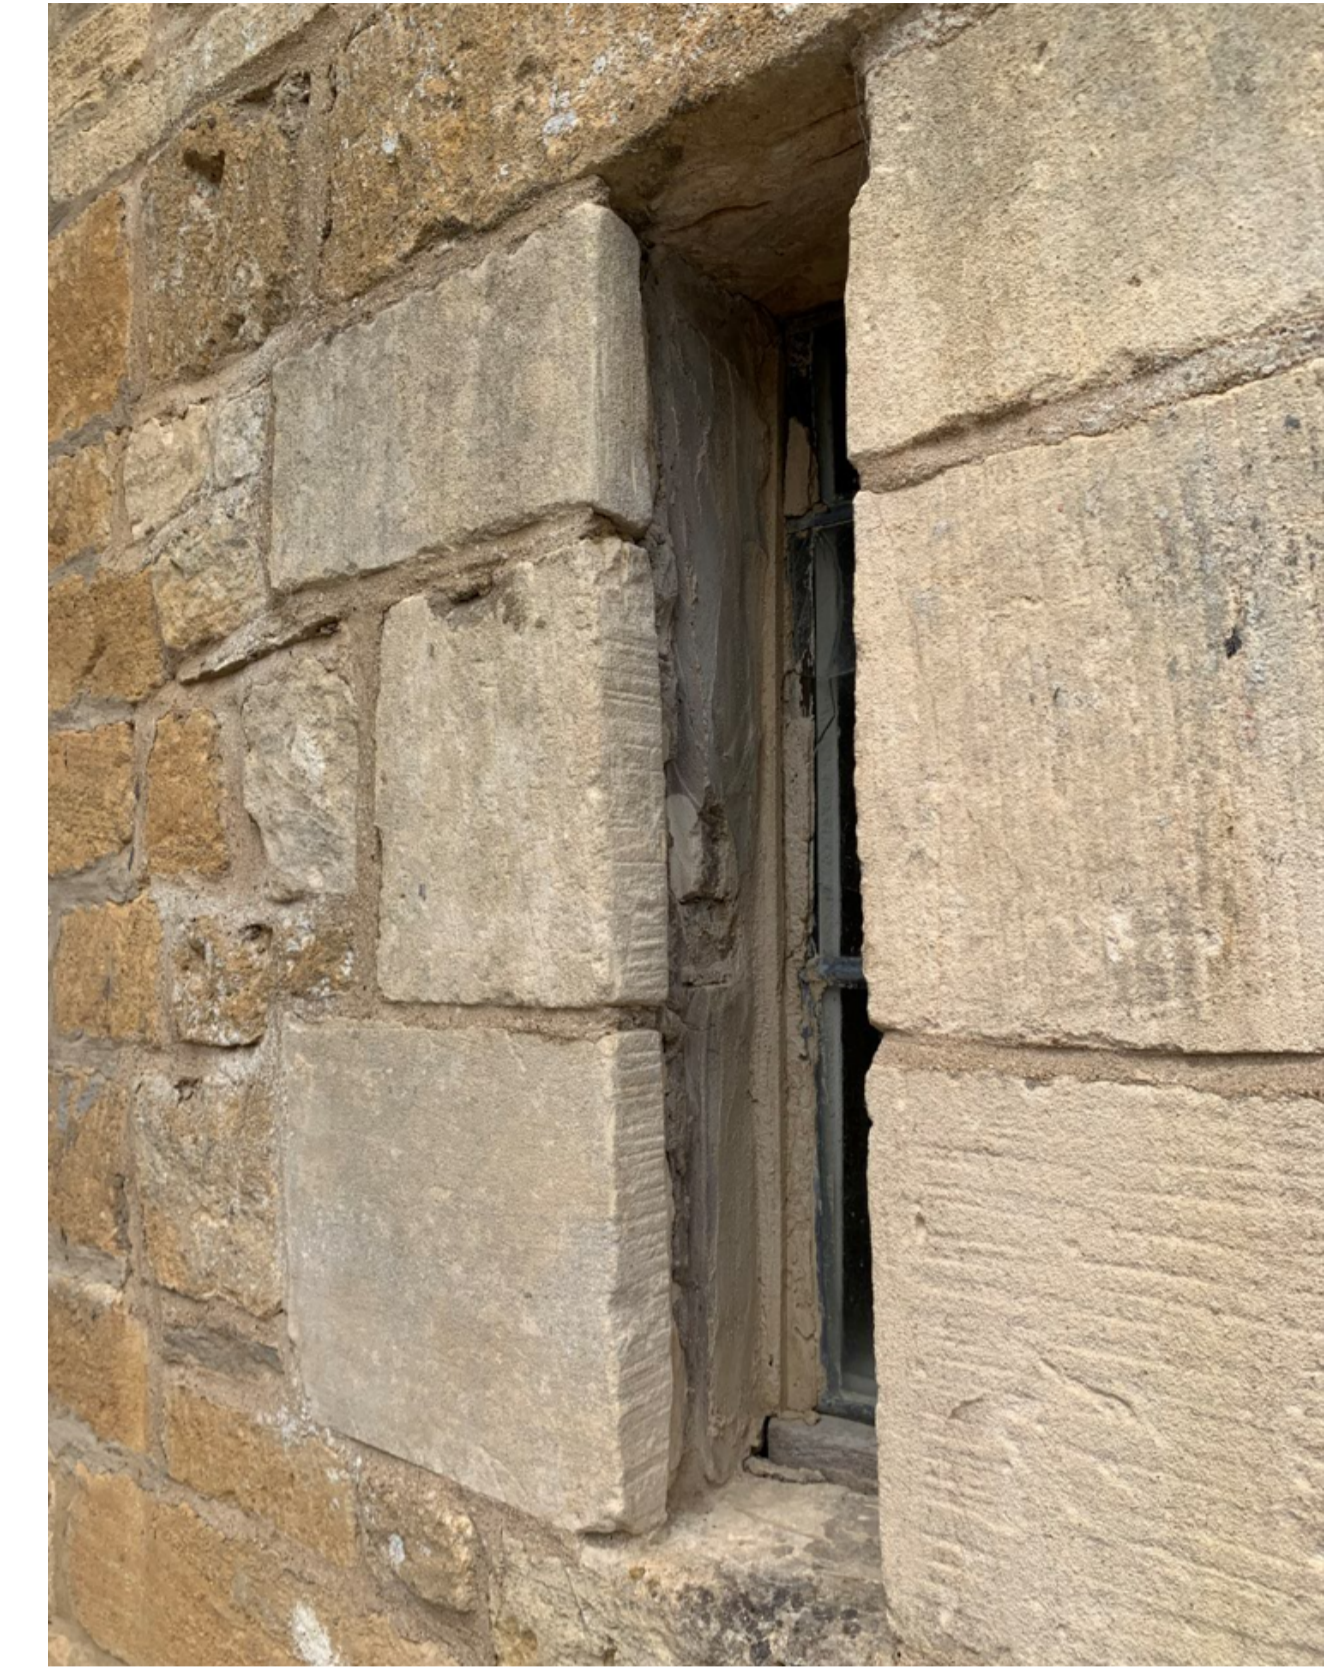



PHOTO OF EXISTING STONE JAMB

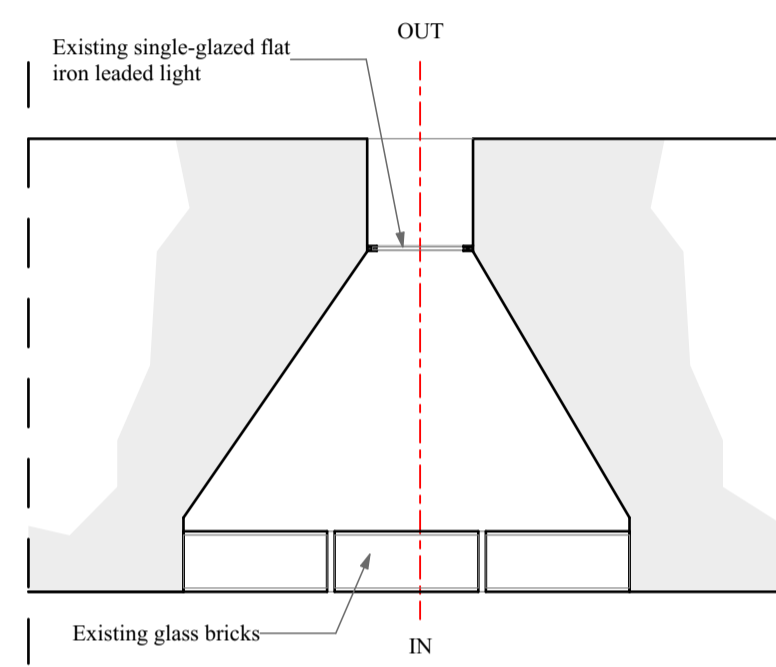


PLAN AS EXISTING 1:10
WG13

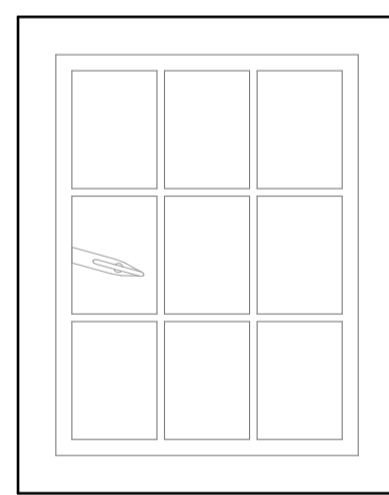

INTERNAL ELEVATION 1:10
AS PROPOSED

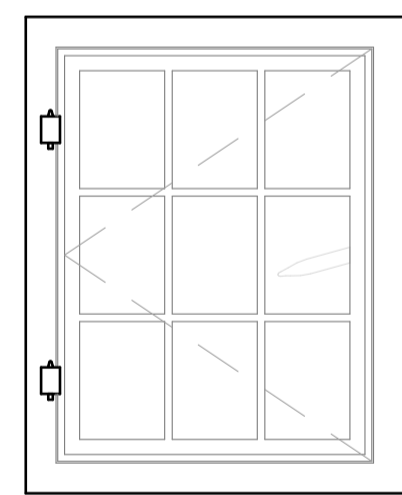


EXTERNAL ELEVATION 1:10
AS PROPOSED

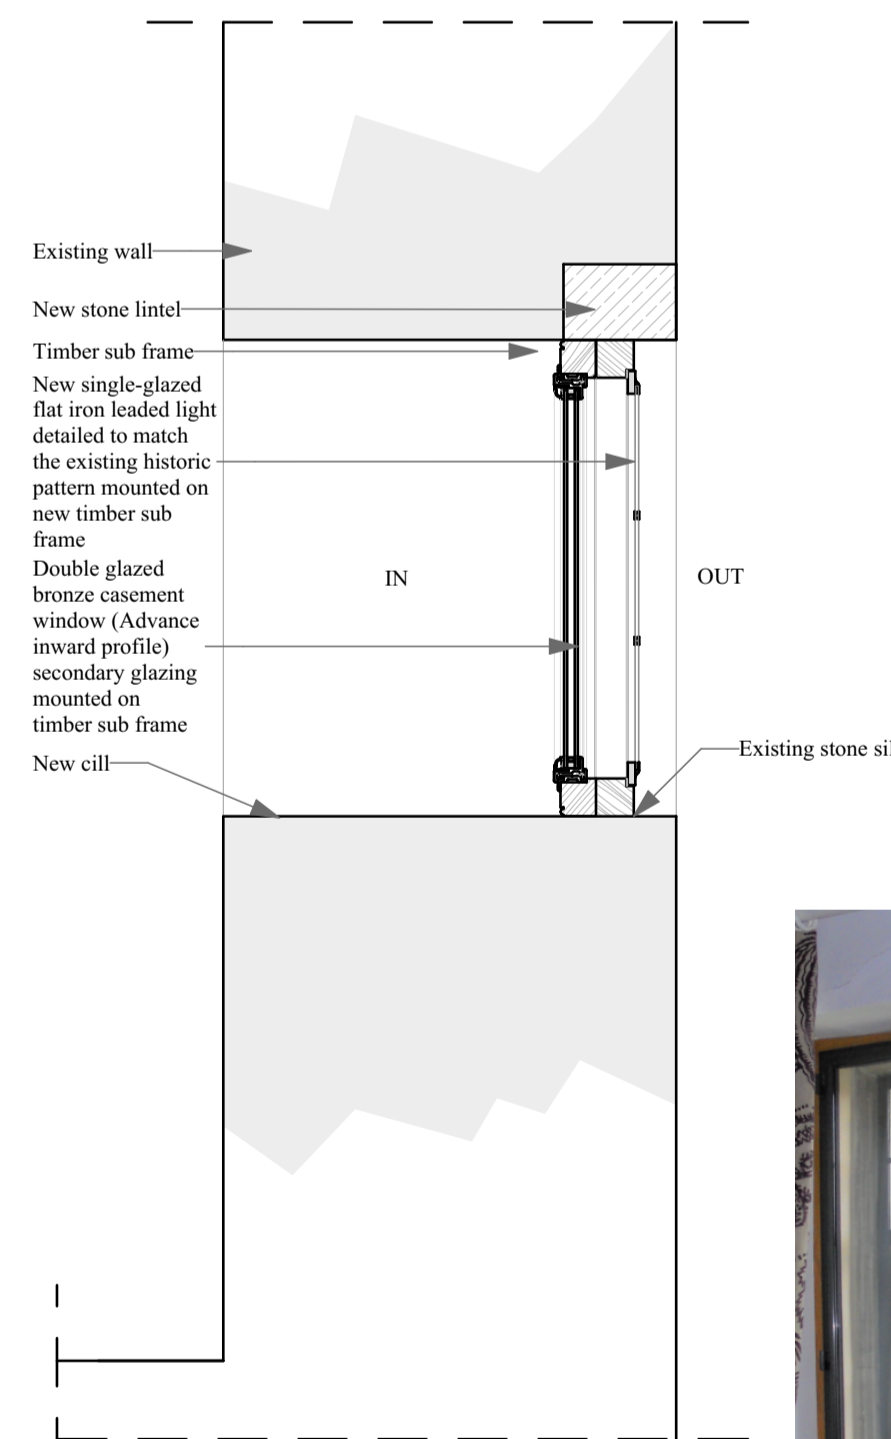


SECTION AS PROPOSED 1:10



PROPOSED SECONDARY DOUBLE GLAZING

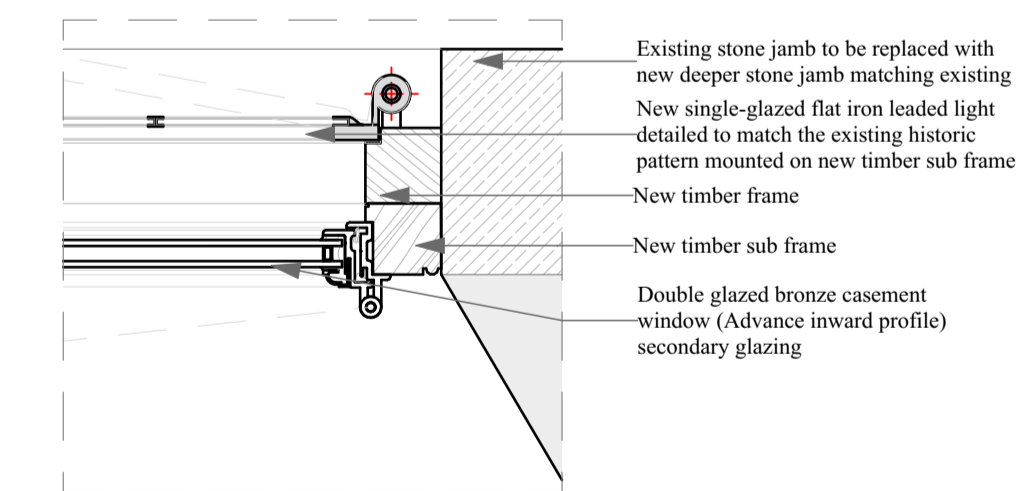

PROPOSED SECONDARY DOUBLE GLAZING SUB FRAME DETAIL 1:5

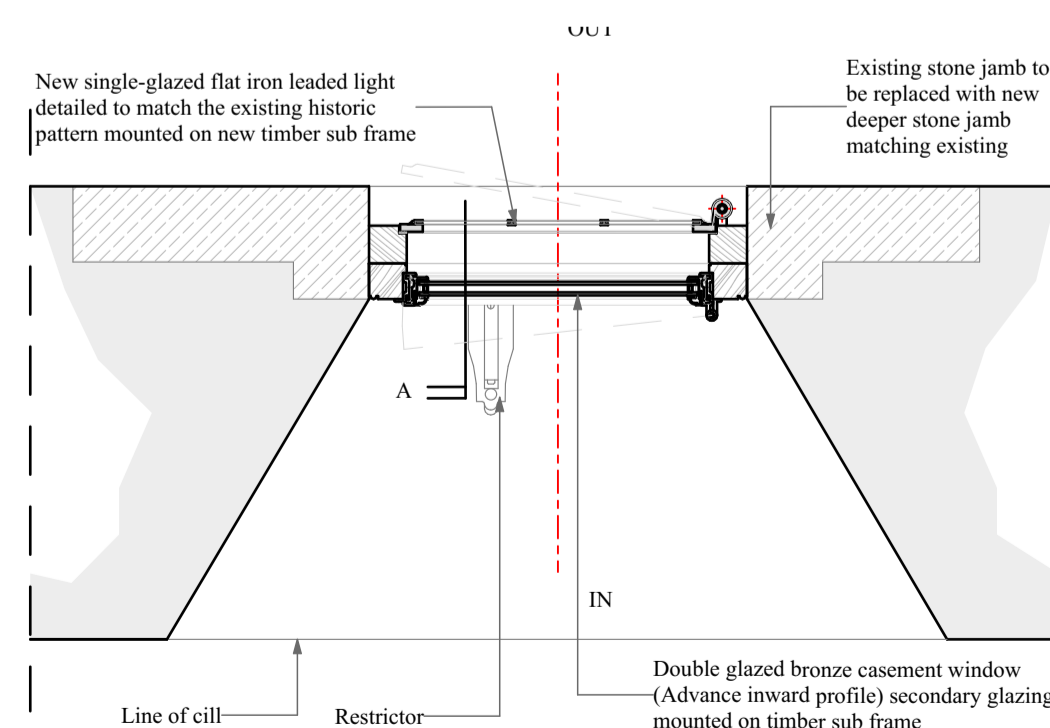

PLAN AS PROPOSED 1:10
WG13

REV	DATE	NOTES
B	19.09.23	Proposed window splay extended.
A	14.09.23	Planning status indicated. Sheet re-named to show cottage bathroom window details.

PLANNING

CRAIG HAMILTON ARCHITECTS LTD
COED MAWR FARM, HUNDRED HOUSE, RADNORSHIRE LD1 5RP · T: 01982 553312
OLD STABLE BLOCK, INCUBIVE SPACE, HURSLEY PARK ROAD, HURSLEY SO21 2JN

PROJECT THE OLD RECTORY, WITHINGTON
DRAWING TITLE: COTTAGE BATHROOM WINDOW DETAILS
DRAWING N^o: 0503/PL37 REV: B
DATE: AUGUST 2023 SCALE: 1:10, 1:5@ A1
DRAWN BY: MS