
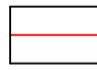


KEY  
 Proposed Work

PLANNING

CRAIG HAMILTON ARCHITECTS LTD  
 COED MAWR FARM, HUNDRED HOUSE, RADNORSHIRE LD1 5RP · T:01982 553312  
 OLD STABLE BLOCK, INCUBIVE SPACE, HURSELEY PARK ROAD, HURSELEY SO21 2JN  
 PROJECT THE OLD RECTORY, WITHINGTON  
 DRAWING TITLE: SOUTH WEST SECTIONAL ELEVATION  
 DRAWING N<sup>o</sup>: 0503/PL08 REV: B  
 DATE: JUNE 2023 SCALE: 1:50, 1:1@A1  
 DRAWN BY: GK

REV.	DATE	NOTES
B	06.10.23	Height of DE03 revised.
A	14.09.23	Planning status indicated. Red clouds added to identify proposed works.

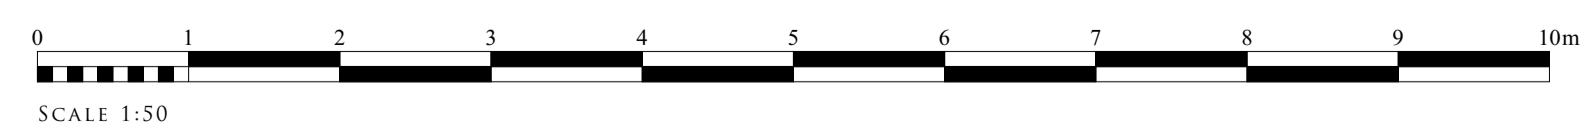

CHECK ALL DIMENSIONS ON SITE AND REPORT ANY DISCREPANCIES.  
 DO NOT SCALE FROM THIS DRAWING