


KEY  
— APPLICATION AREA  
— EXTENT OF LAND OWNERSHIP

ORDNANCE SURVEY (C) CROWN COPYRIGHT 2021. ALL RIGHTS RESERVED. LICENCE NUMBER 100022432

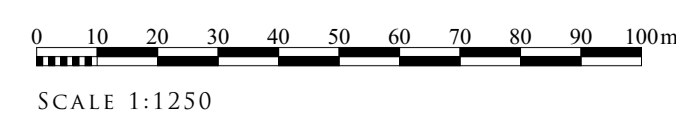

REV	DATE	NOTES
A	14.09.23	Planning status indicated.

## PLANNING

**CRAIG HAMILTON ARCHITECTS LTD**  
COED MAWR FARM, HUNDRED HOUSE, RADNORSHIRE LD1 5RP · T:01982 553312  
OLD STABLE BLOCK, INCUBIVE SPACE, HURSLEY PARK ROAD, HURSLEY SO21 2JN

PROJECT: THE OLD RECTORY, WITHINGTON  
DRAWING TITLE: LOCATION LAYOUT  
DRAWING N<sup>o</sup>: 0503/PL01 REV: A  
DATE: AUGUST 2023 SCALE: 1:1250, 1:50@ A1  
DRAWN BY: MS