


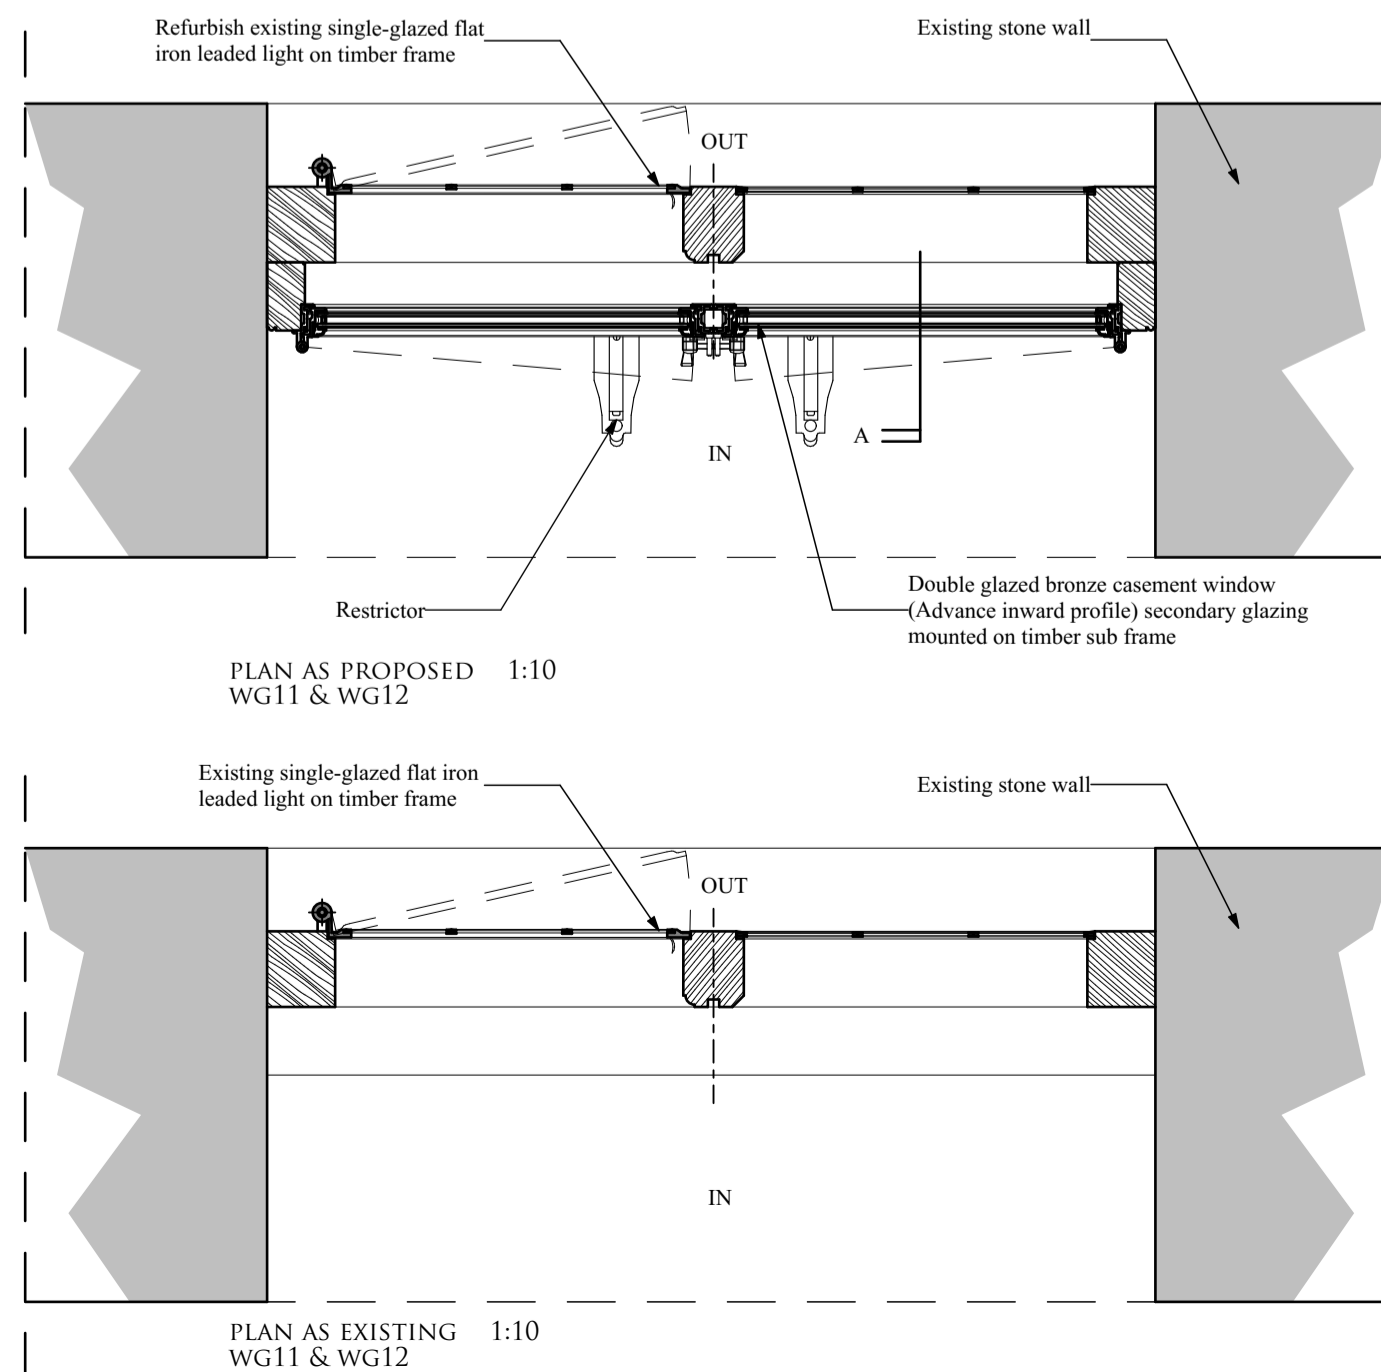


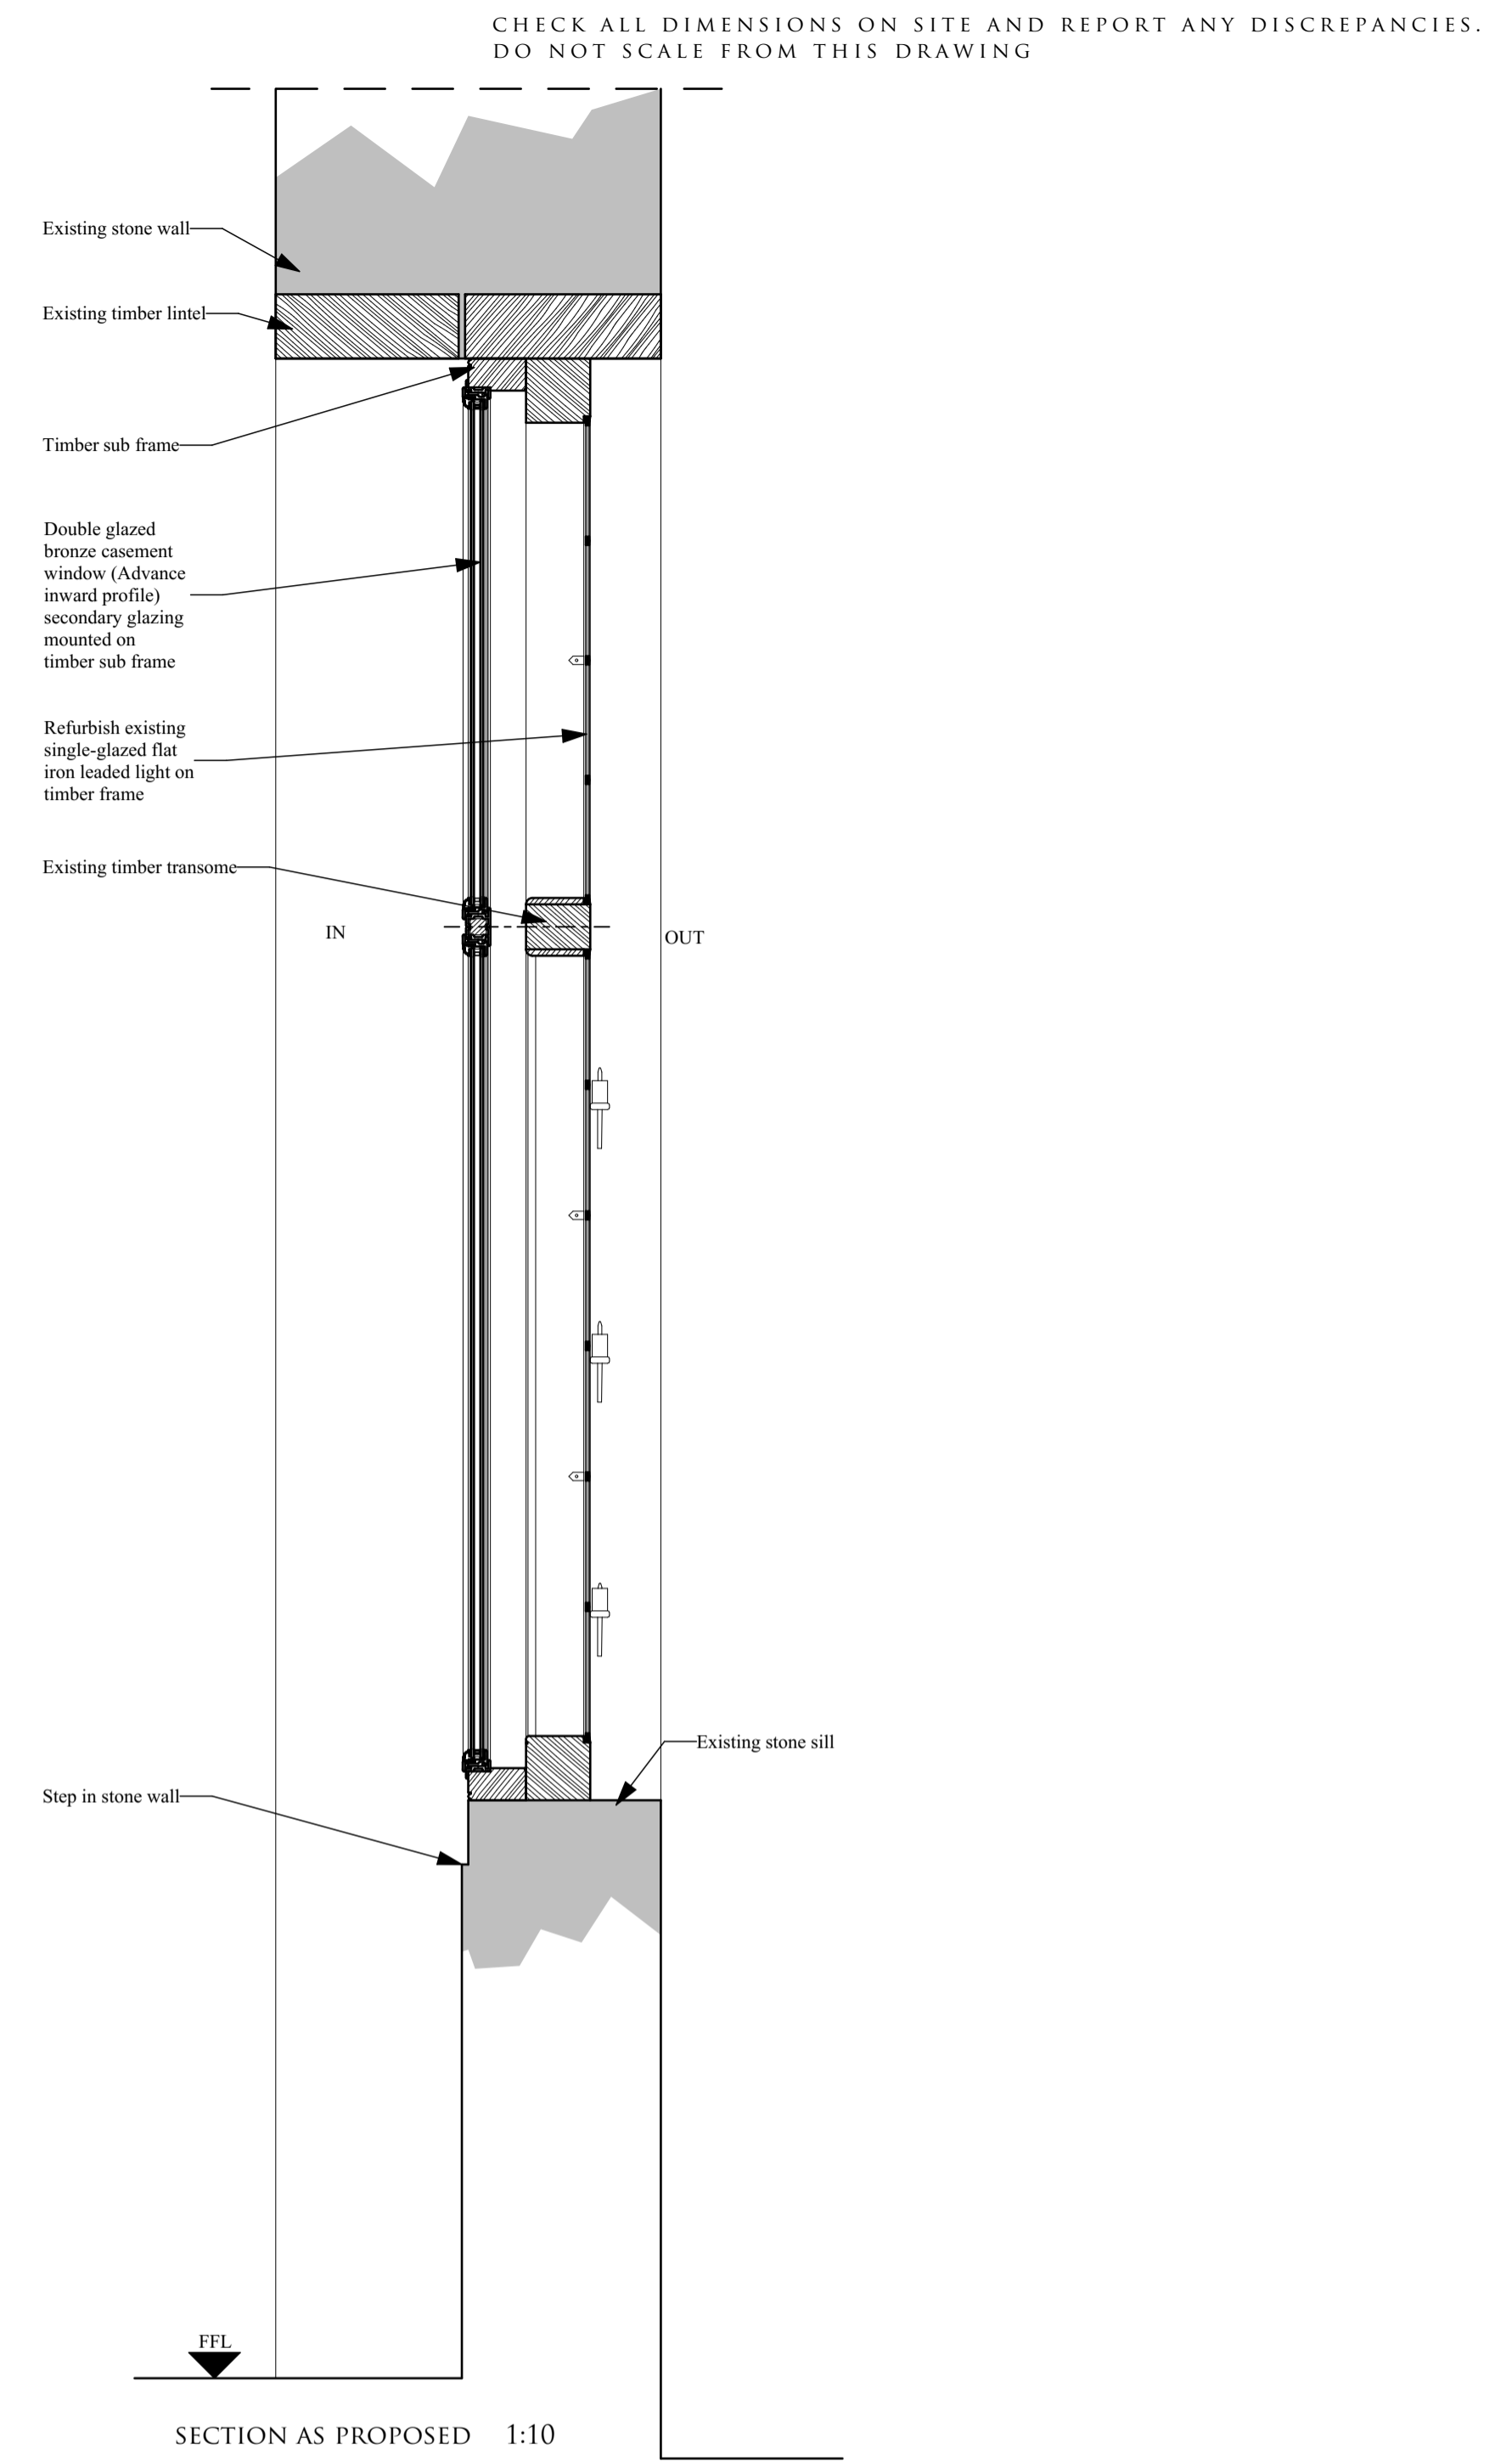


EXISTING EXTERNAL ELEVATION

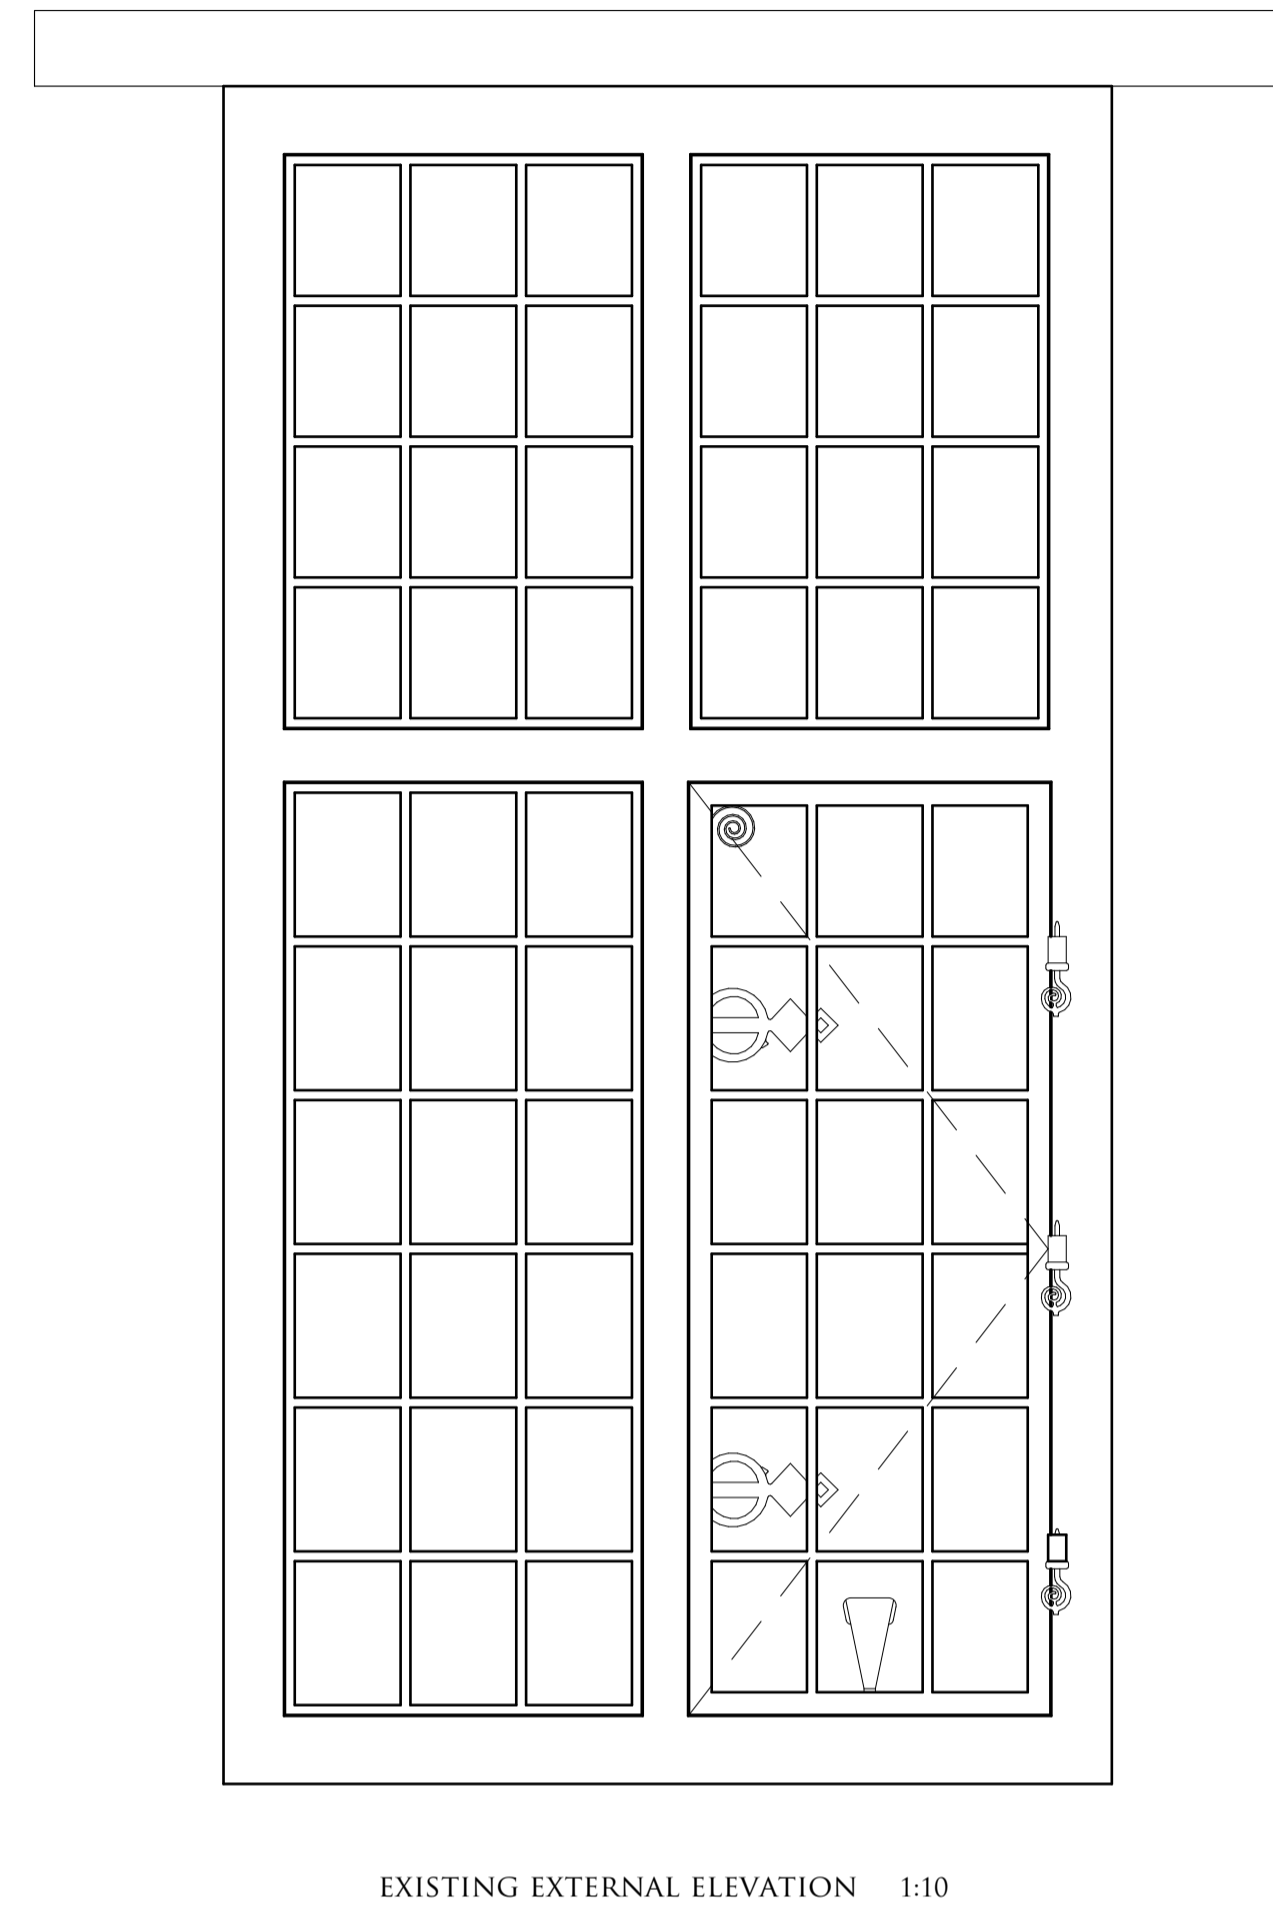

EXISTING INTERNAL ELEVATION

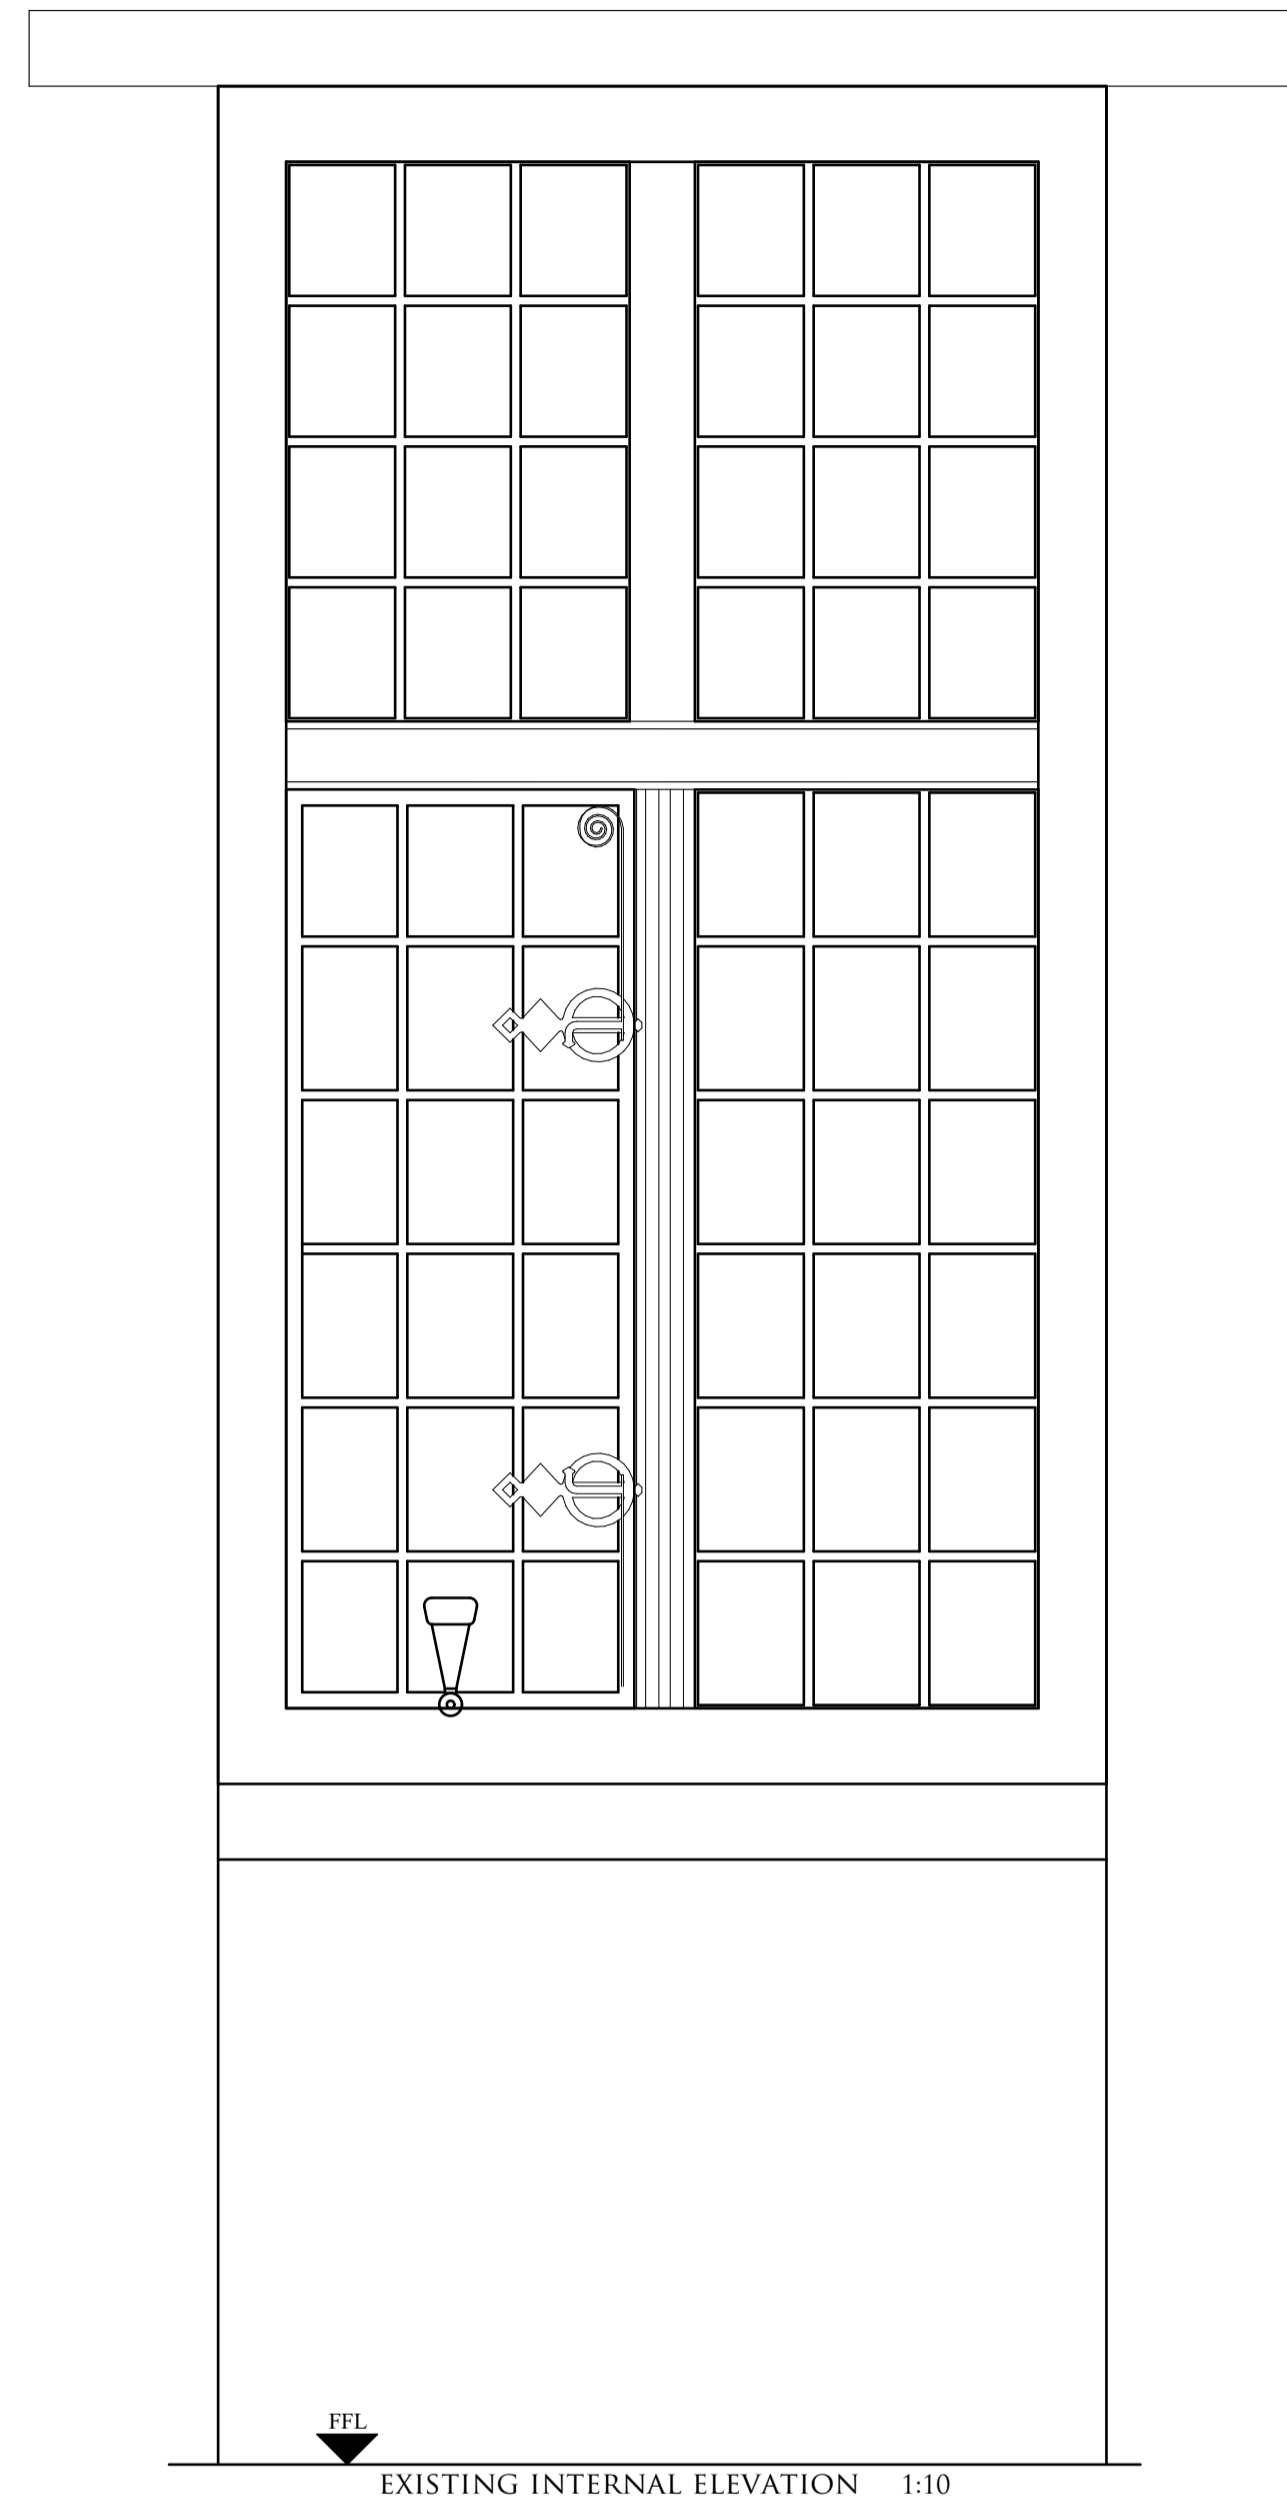

PROPOSED SECONDARY DOUBLE GLAZING

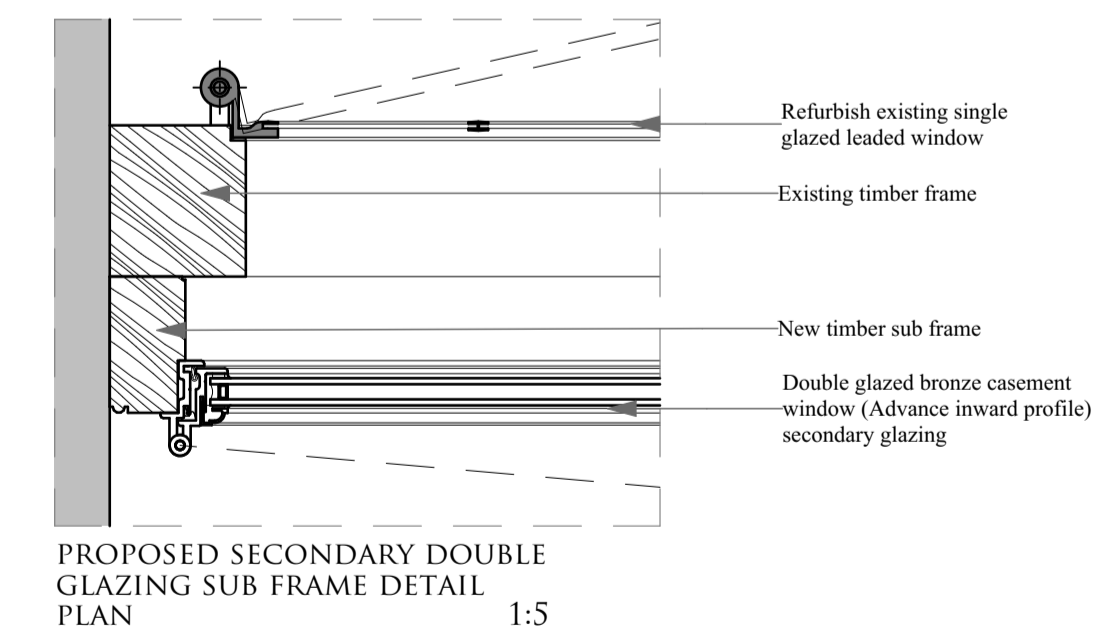

B	18.09.23	Refurbishing of existing window added.
A	14.09.23	Planning status indicated. As existing window plan added.
REV	DATE	NOTES

PLANNING

CRAIG HAMILTON ARCHITECTS LTD
 COED MAWR FARM, HUNDRED HOUSE, RADNORSHIRE LD1 5RP · T:01982 553312
 OLD STABLE BLOCK, INCUBIVE SPACE, HURSLEY PARK ROAD, HURSLEY SO21 2JN

PROJECT: THE OLD RECTORY, WITHINGTON
 DRAWING TITLE: WELL ROOM WINDOWS DETAILS
 DRAWING N^o: 0503/P125 REV: B
 DATE: JUNE 2023 SCALE: 1:10, 1:5@ A1
 DRAWN BY: MS