




Proposed location of 3 No. Bat Boxes in trees
as per Ecologist's mitigation strategy

KEY

 Proposed Work



PHOTO OVERLOOKING POND FROM COURTYARD

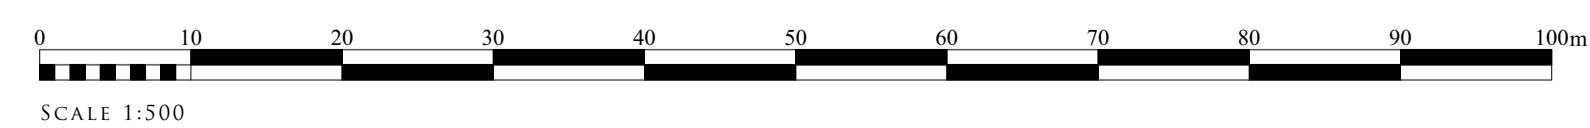

A	02.10.23	Number of bat boxes increased to 3 as per Ecologist's mitigation strategy.
REV	DATE	NOTES

PLANNING

CRAIG HAMILTON ARCHITECTS LTD
 COED MAWR FARM, HUNDRED HOUSE, RADNORSHIRE LD1 5RP · T:01982 553312
 OLD STABLE BLOCK, INCUBIVE SPACE, HURSLEY PARK ROAD, HURSLEY SO21 2JN

PROJECT THE OLD RECTORY, WITHINGTON
 DRAWING TITLE: PROPOSED BAT BOX LOCATIONS
 DRAWING N^o: 0503/PL15 REV: A
 DATE: SEPTEMBER 2023 SCALE: 1:1, 1:500, 1:50@ A1
 DRAWN BY: MS