


Vertical section

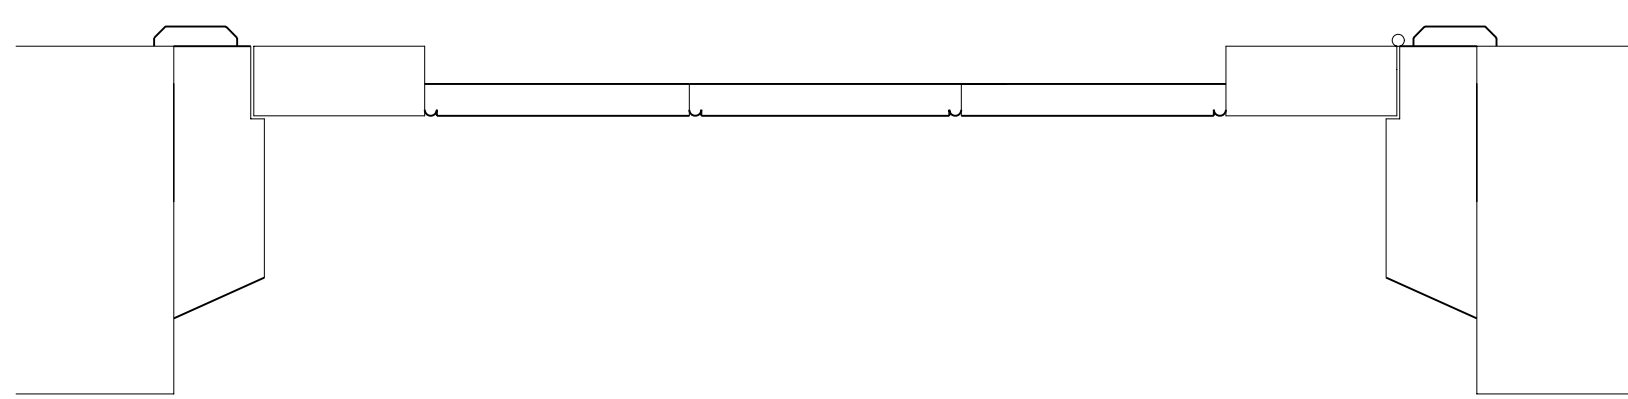

Horizontal section

Proposed door details
The Cottage
Broadway Road
Willersey
Broadway
Worc's
WR12 7PH

Berry & Young Building Consultants
105 High Street
Evesham Worc's WR11 4EB
tel 01386 442401

scale 1:5 @ A1

drawing number 2020-56-14