


Vertical section

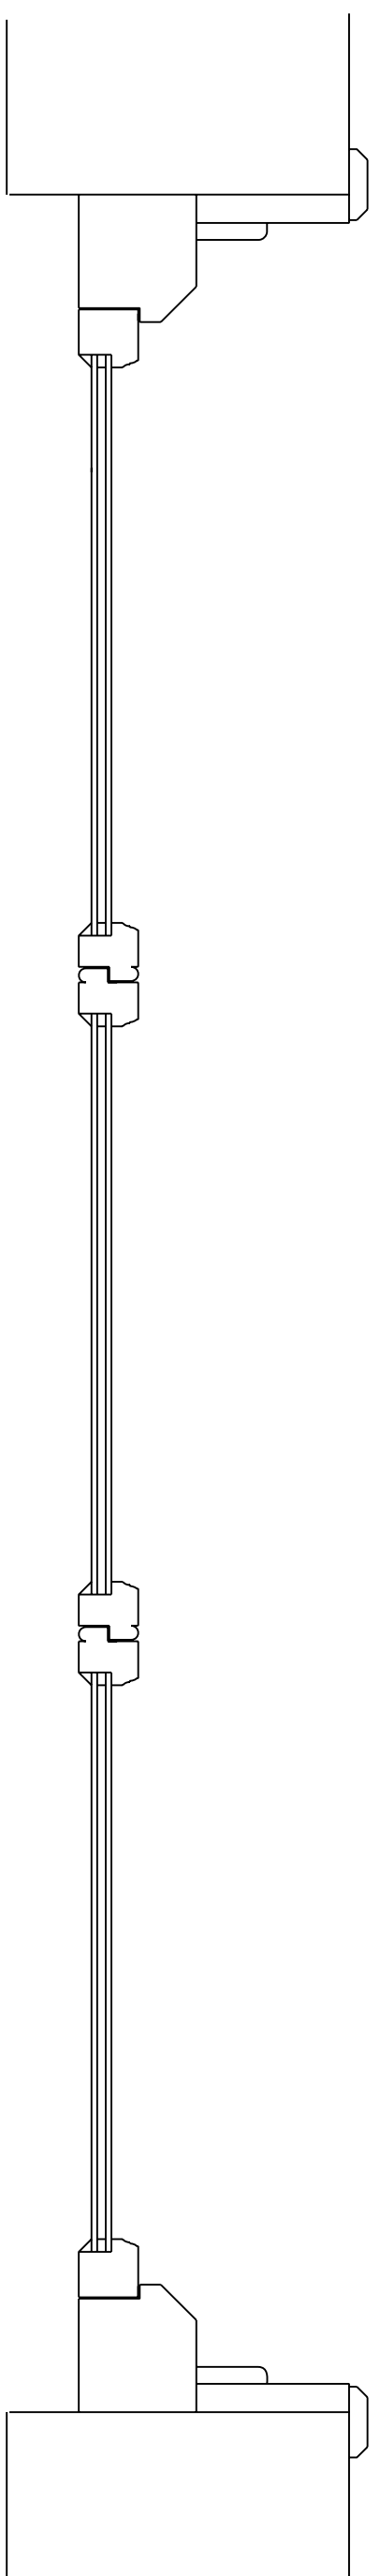

Horizontal section

Proposed first floor window details
The Cottage
Broadway Road
Willersey
Broadway
Worcs
WR12 7PH

Berry & Young Building Consultants
105 High Street
Evesham Worcs WR11 4EB
tel 01386 442401

scale 1:5 @ A1

drawing number 2020-56-11