


# Proposed Roof/Site/Block Plan

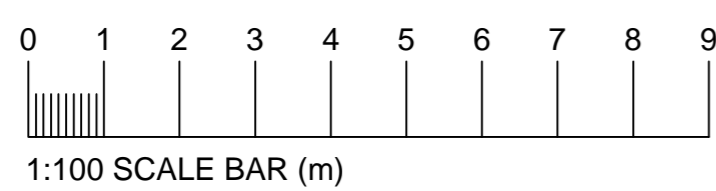

**Direct Design**  
Architectural & Structural Consultants

1 Syamore Road, Guildford, Surrey GU1 9JL  
0756 844857 rock.directdesign@gmail.com

Client: MR & MRS T WOOD  
Project: SINGLE STOREY REAR EXTENSION  
FOLLOWING DEMOLITION OF  
REAR ADDITION, SINGLE STOREY  
FRONT BAY EXTENSION & PORCH  
CANOPY ROOF  
8 ENNISMORE AVENUE  
GUILDFORD GU1 1SP  
Title: PROPOSED ROOF/SITE/BLOCK  
PLAN  
Scale: 1:100 @ A1  
Date: OCTOBER 2023  
Dwg No: DDTJWPL3.05