
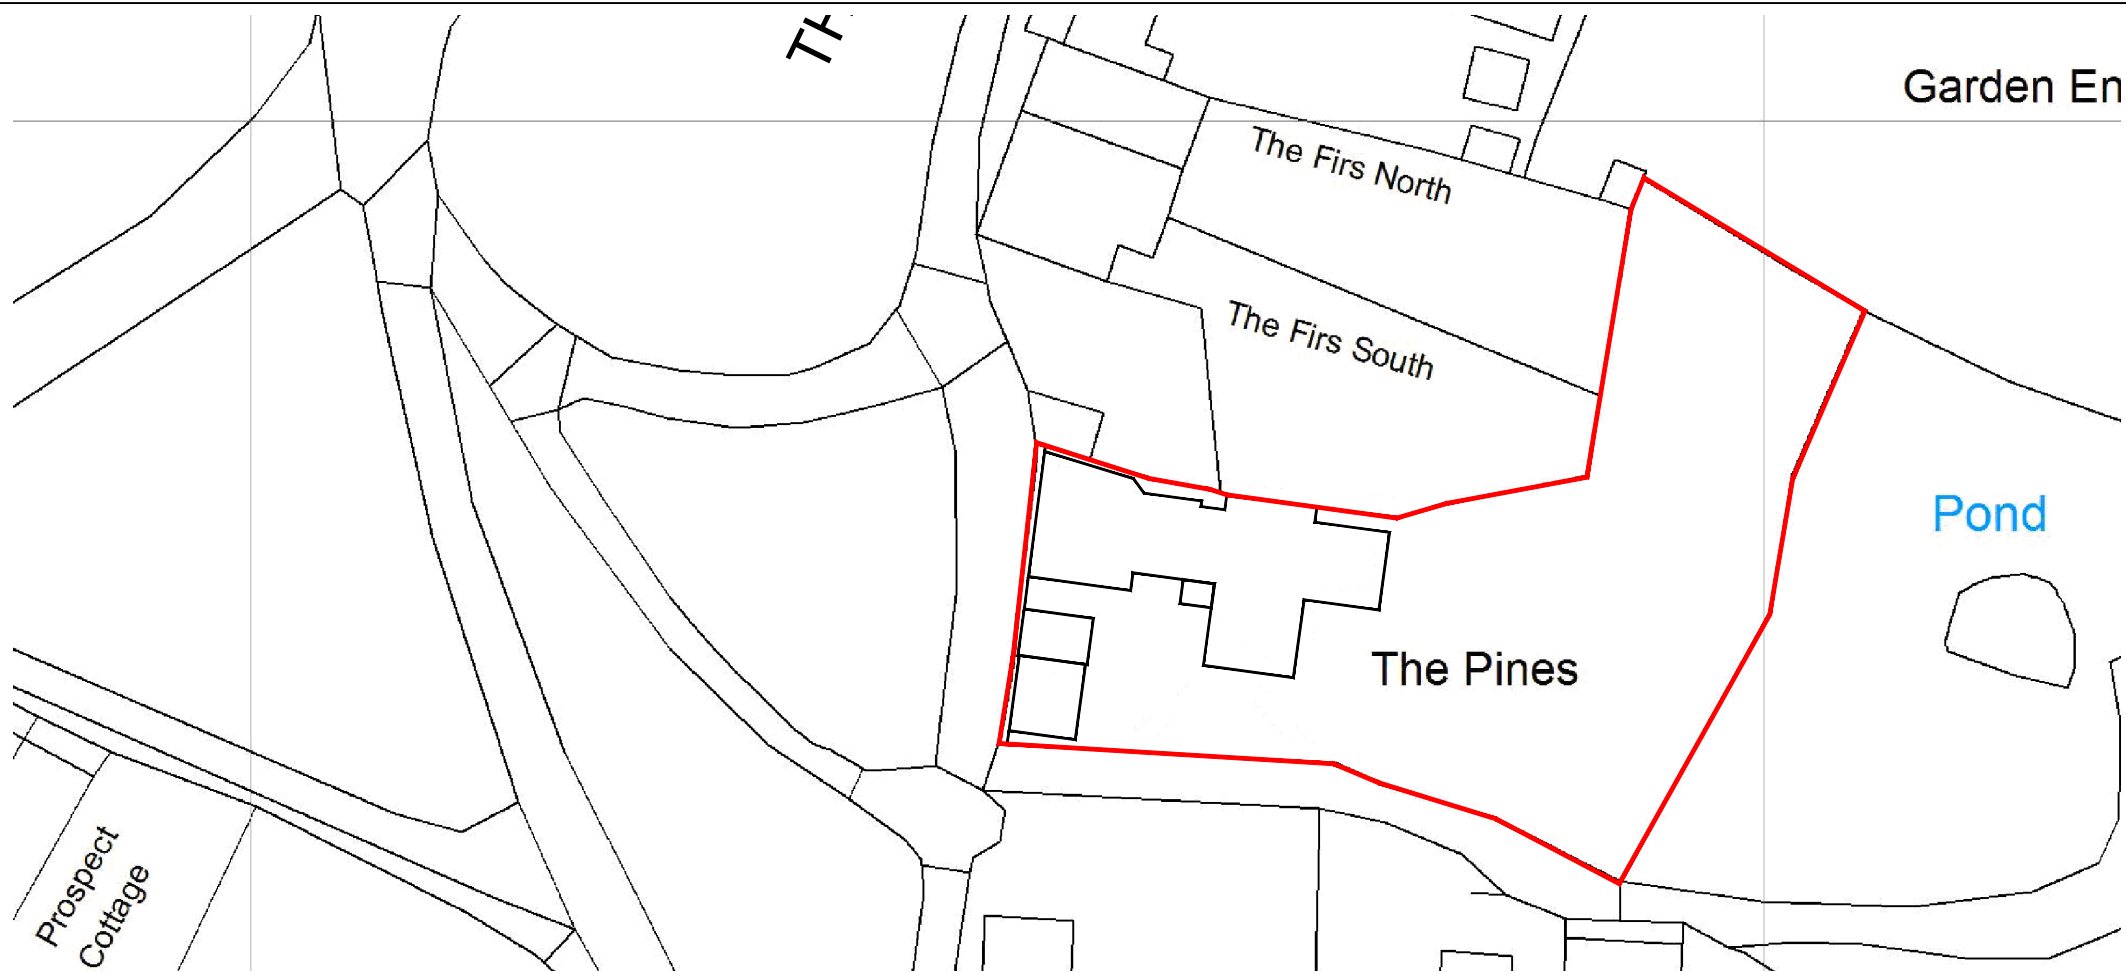


SCALE 1:1250

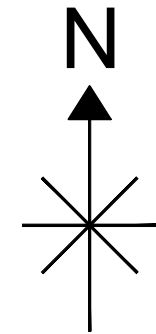

SCALE 1:500


Digital Planit™
 designing your world...
 2 Fitzhardinge Way
 Berkeley
 Glos
 GL13 9EG
 01453 511 418

Client: Mr B. Trump The Pines, The Green, Frampton On Severn, GL2 7DX	Description: Location Plan
Drawn: DS	Job: 543433
Scale @ A3:	AS SHOWN
Date:	25.10.23
Dwg No:	Tr-543433-23-5