



Existing Site Layout / Block Plan.

Scale 1/500

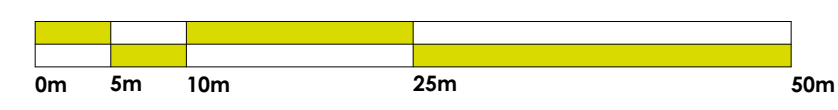


1 : 500 m

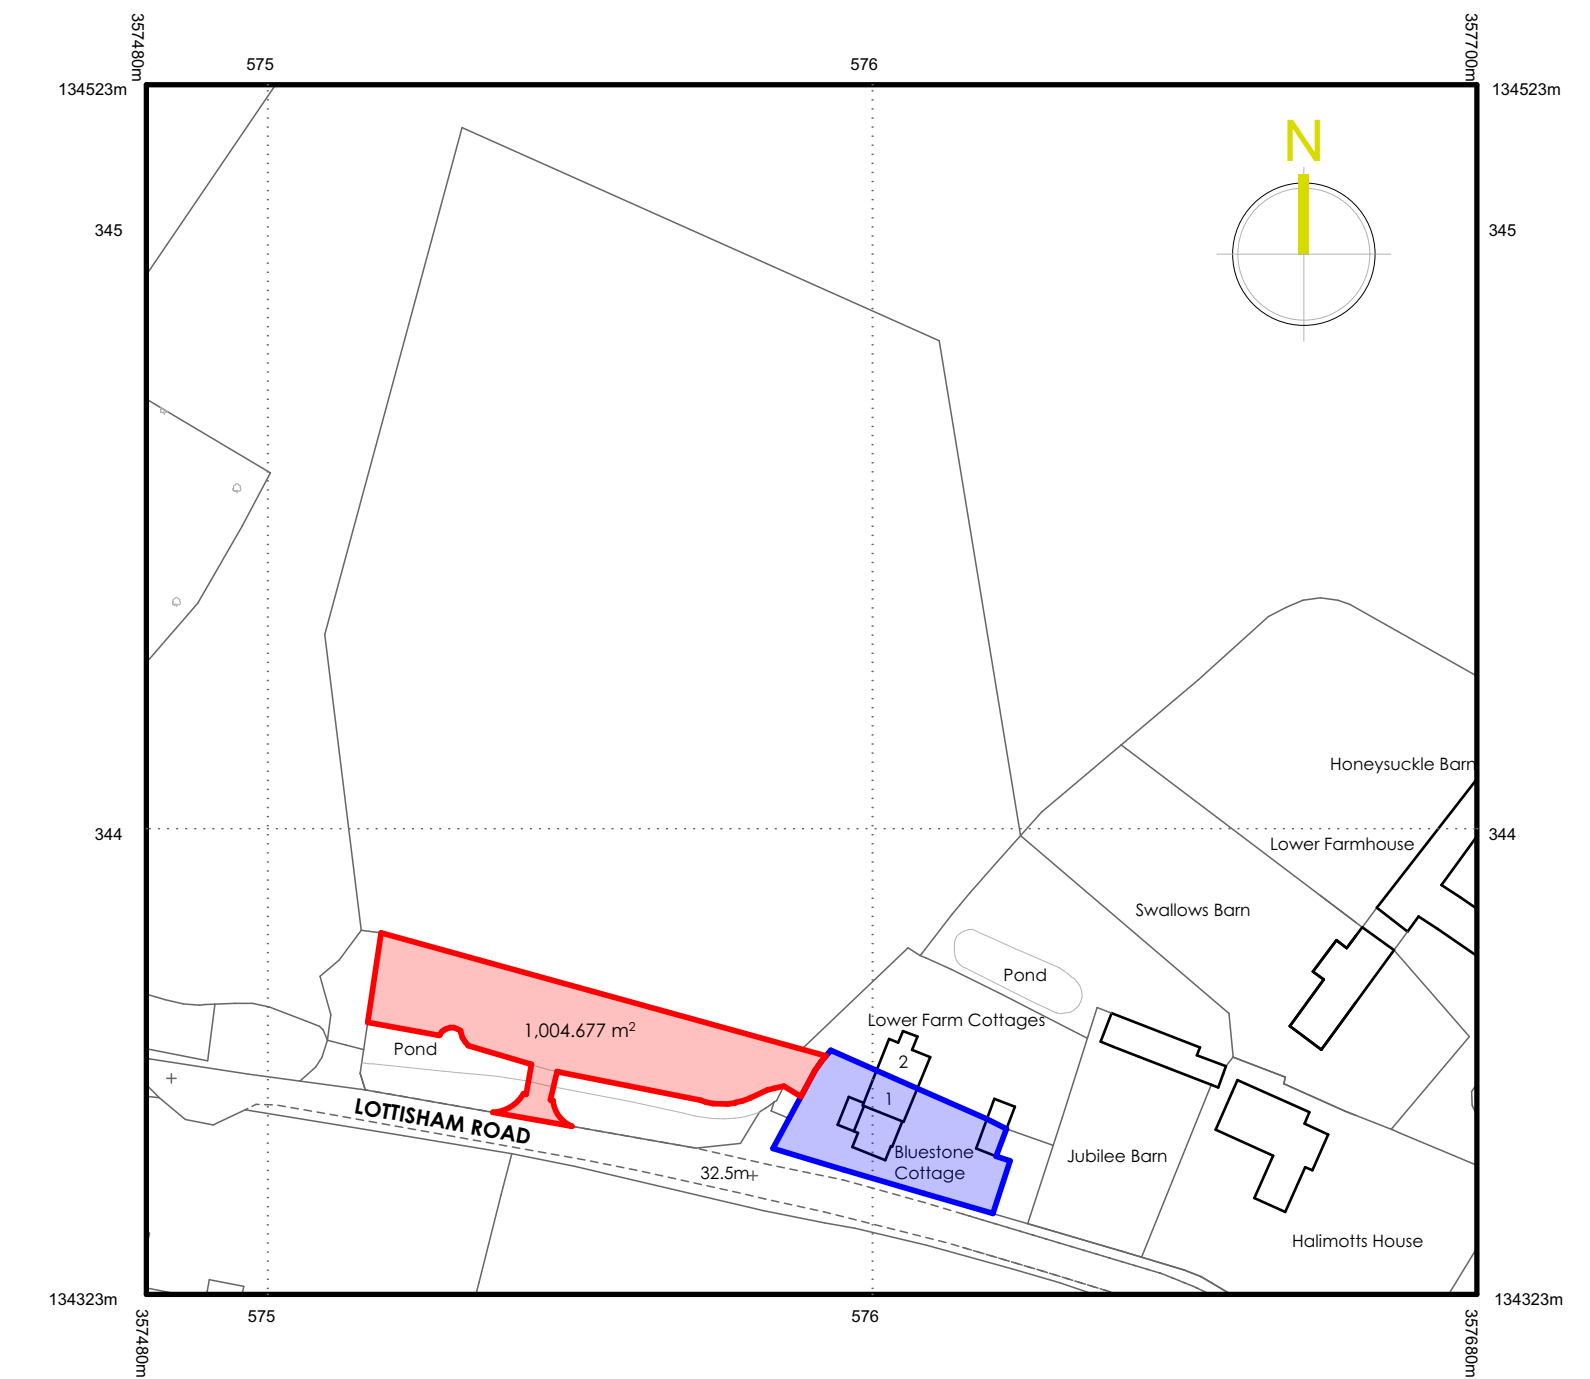


Site Location Plan.

Scale 1/1250

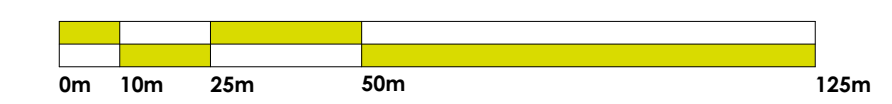

1 : 1250 m

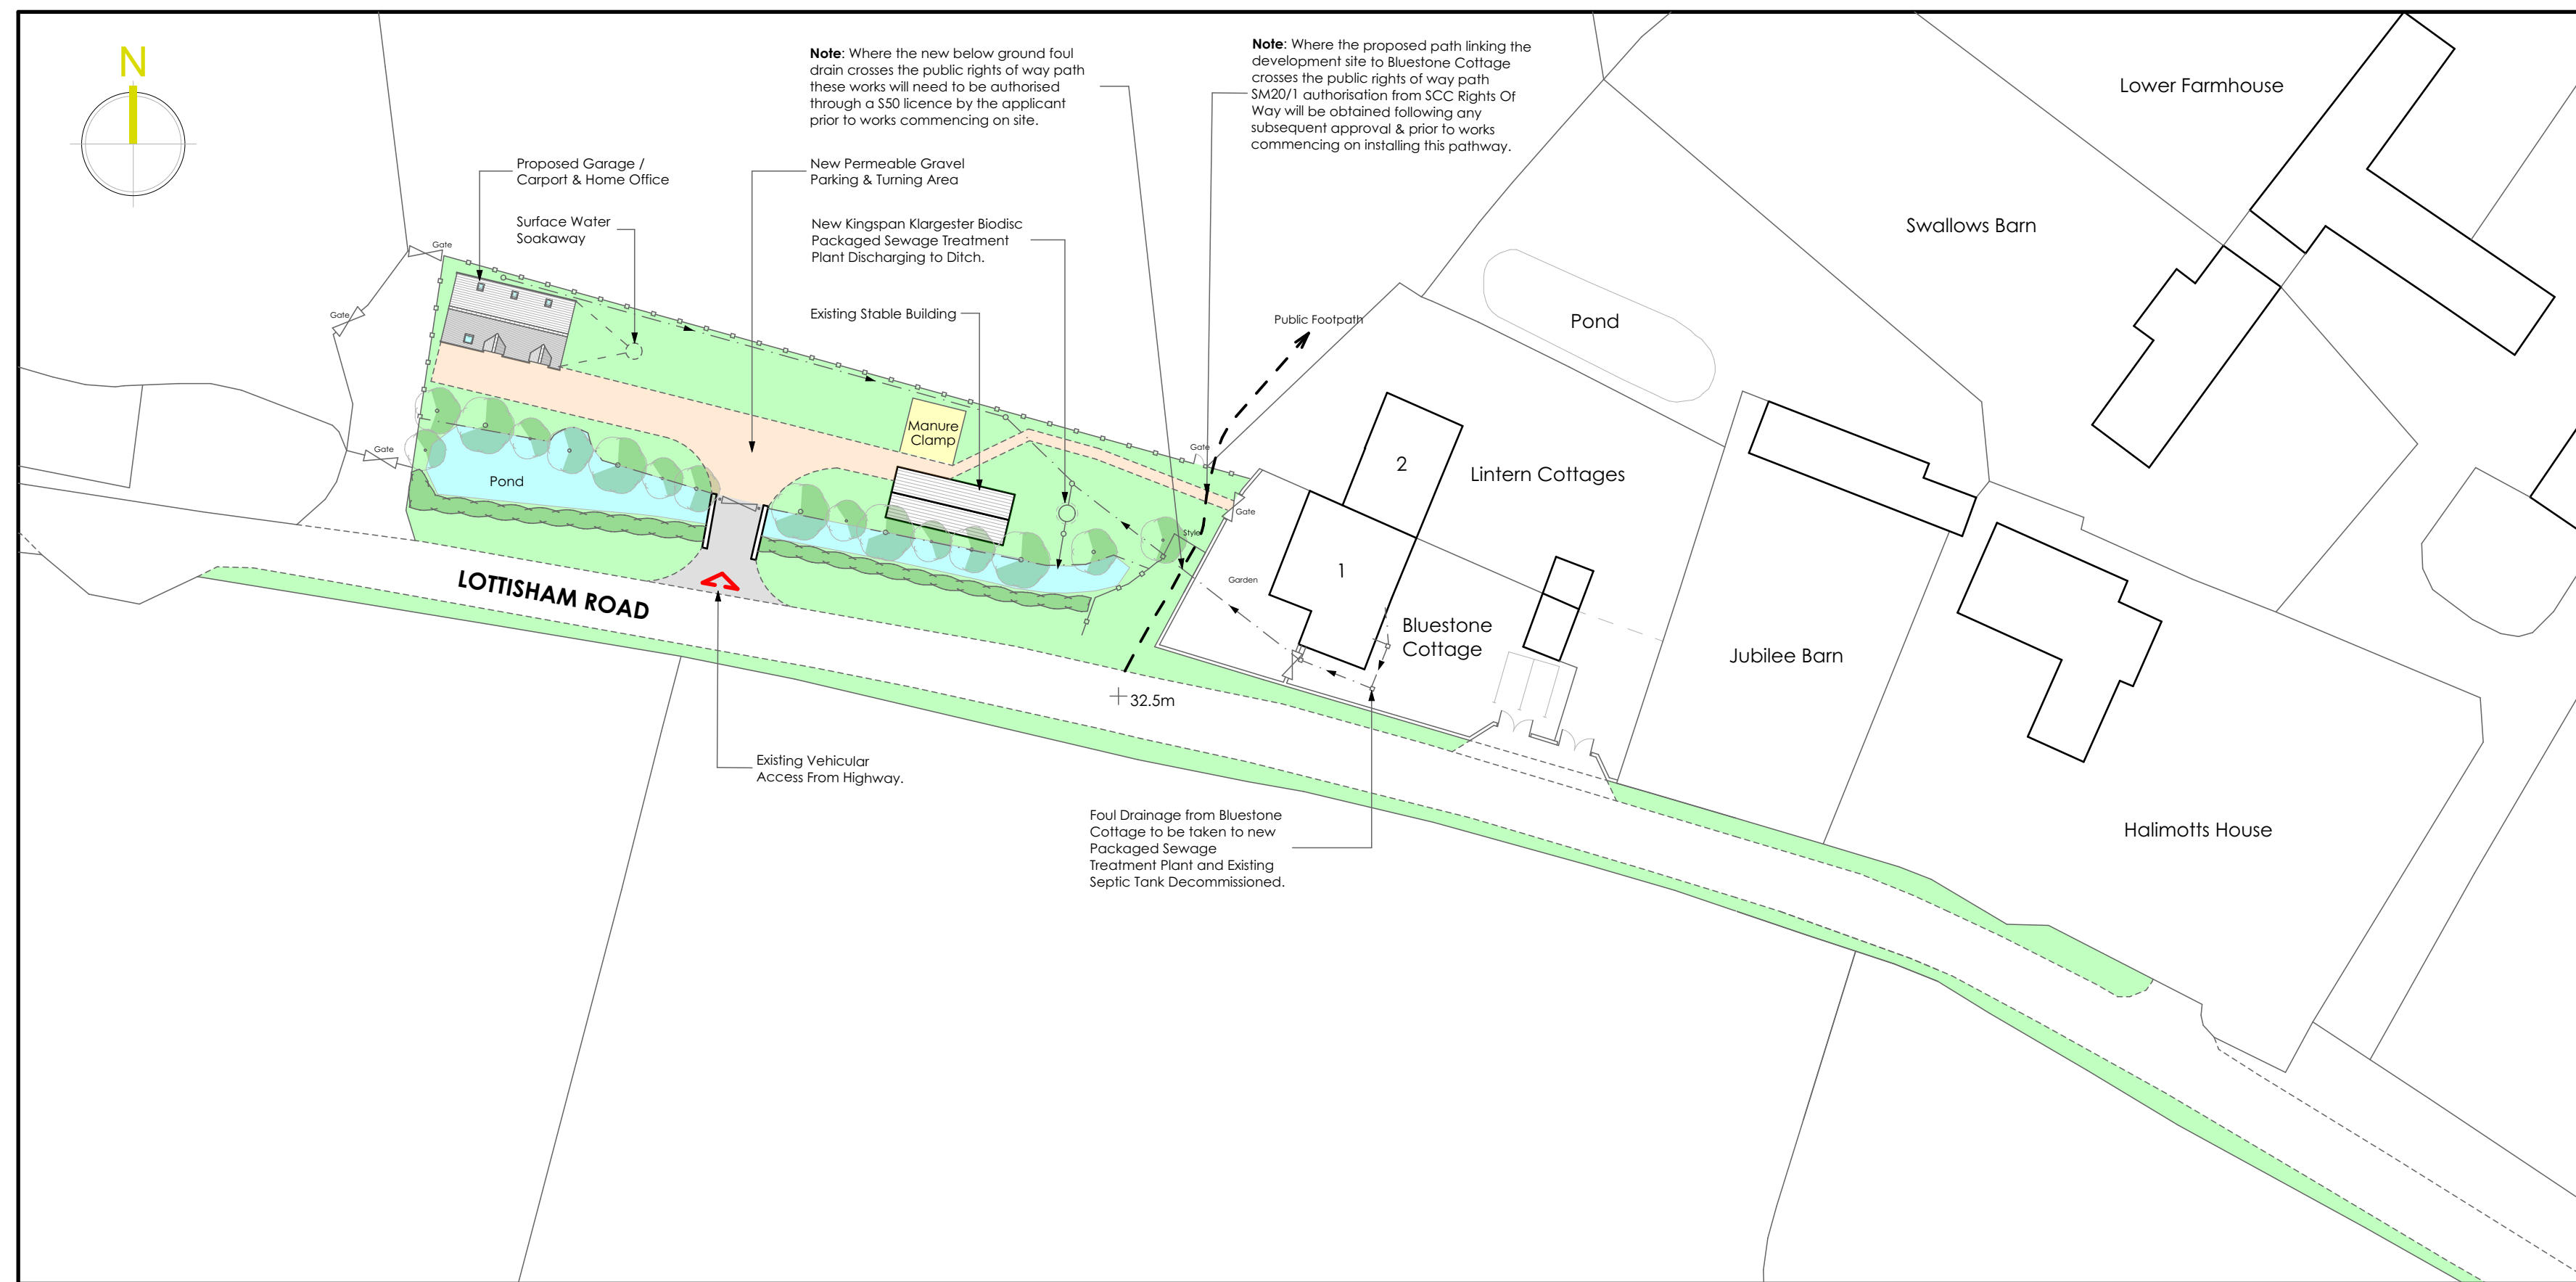

Proposed Site Layout / Block Plan.

Scale 1/500

A		17-5-22	Revised Planning Application	BT
Rev:	Date:	Description:	Dir:	
Client: Mr. R. Cox & Miss S. West				
Project & Address: Proposed Garage / Carport with Home Office Over At: Land Adjacent, Bluestone Cottage, Lottisham, Glastonbury, Somerset, BA6 8PF				
Drawing Title: SITE LOCATION & BLOCK PLANS				
Scale: 1:500, 1:1250 @ A1				
Date:	Drawn:	Checked:	ARCHITECTURAL DESIGN SOLUTIONS	
May 2022	BT	AP	t: +44 (0)1823 802 802 m: +44 (0)779 840 716 e: info@archdesignsolutions.co.uk www.archdesignsolutions.co.uk	
Drawing Number:	Revision:	Site: 113 Melcombe House 10, Churchyard Street West, Somerset BA5 2JF		
0263 RC 22-PL.100	A			
<p>© All rights reserved in chapter 17 of the copyright, design and patents act 1988 have been applied to this document.</p> <p>All dimensions to be checked and verified and each dimension compared to other dimensions on the drawings and agreed with the client. Dimensions are given in millimetres unless otherwise stated. All dimensions are to be taken from the centre of the object unless otherwise stated.</p> <p>These drawings are intended to be used for construction purposes only. They are not to be used for any other purpose without the written consent of the architect.</p> 