




```
Existing Site Layout / Block Plan.
```

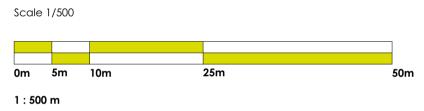

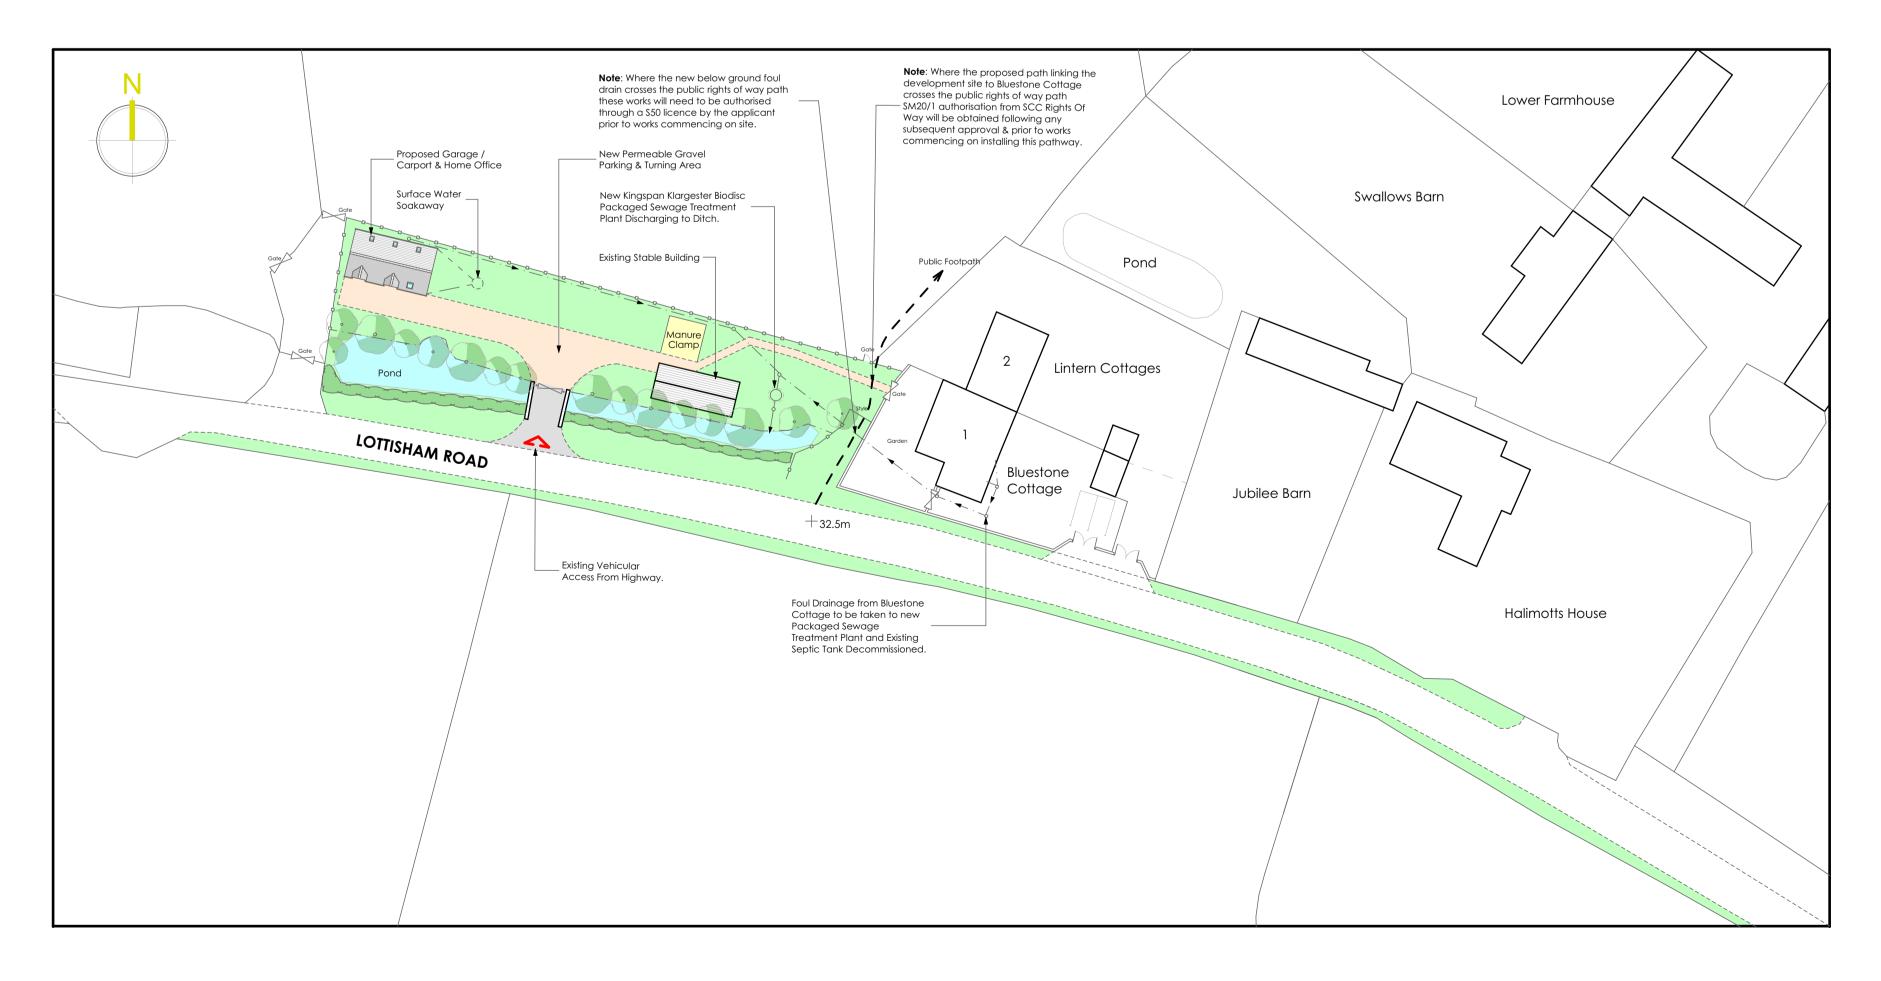

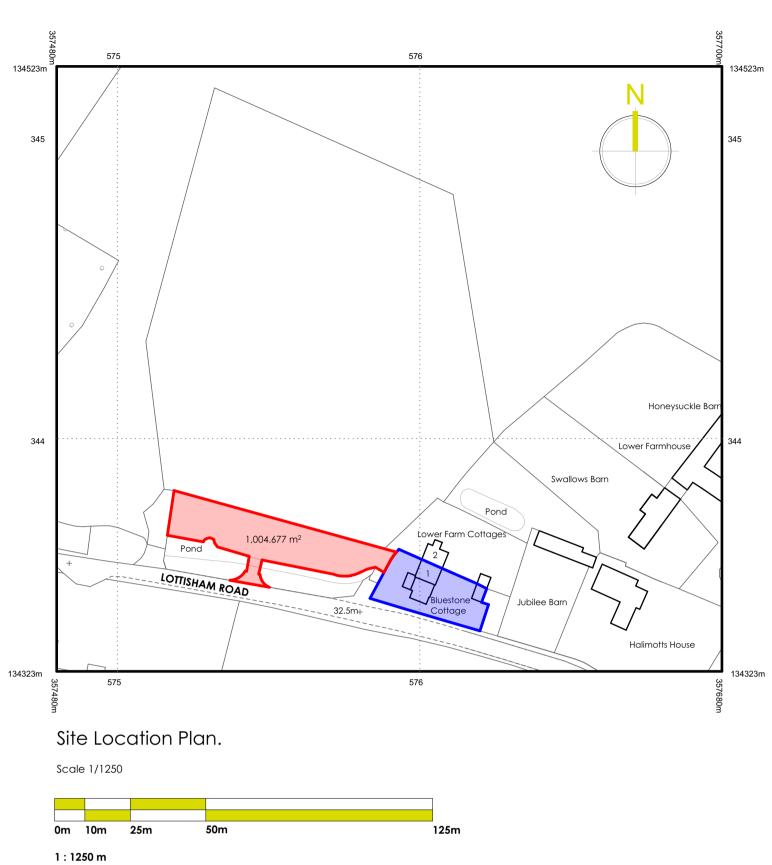

						_
В	25-10-23	23 Section 73 Application BT				
Α	A 17-5-22 Revised Planning Application BT					
Rev:	Date:	Description: Drn:				
Client:						ARCHITECTURAL DESIGN SOLUTIONS
Mr. R. Cox & Miss S. West						
Project & Address: Proposed Garage / Carport Z						
with Home Office Over At:						
Bluestone Cottage,						
Lottisham, Glastonbury, Somerset, BA6 8PF						ΞU
Drawing Title:						
SITE LOCATION & BLOCK PLANS						▶
• -1						
Scale: 1:500, 1:1250 @ A1						ARCHITECTURAL DESIGN SOLUTIONS
	Date: Drawn:				ed:	t: +44 (0)1749 673 402 m: +44 (0)7710 490 774
Ma	y 2022		BT	AP		e: info@ad-solutions.co.uk www.ad-solutions.co.uk
Drawing Number: Revision:					Sulte 8/13 Melbourne House 36 Chamberlain Street	
0263_RC_22-PL.100 B					Wells, Somerset BA5 2PJ	
(C) All ri	ghts described	in chapter IV of the copy	rright, designs and pat	ents act 1988 hav	/e been a	pplied to this document.
All dimensions to be checked not scaled; and each dimension compared to other dimensions on the drawings(s) and against actual site dimensions where applicable; all prior to commencing construction. Any discrepancies, missing dimensions or details are to be reported to ARCHITECTURAL DESIGN SOLUTIONS - ADS Itd straight away and further instruction / direction obtained from ADS Itd on texture and a construction and the straight away and further instruction / direction obtained from ADS Itd on texture and account of the straight away and further instruction / direction obtained from ADS Itd on texture and account of the straight away and further instruction of the straight away away away away away away away awa						
All d Whe	re any drawing		tion with other drawing	gs, including othe	r specialis	gs. t consultants, the drawings shall be
cross-checked and any discrepancies reported to ADS ltd before any work commences. • ADS ltd accept no liability for any loss damage expense arising from any variation or deviance from this drawing or in the execution of the work to which this drawing relates which has not been referred to ARCHITECTURAL DESIGN SOLUTIONS - ADS ltd and						
second of the whole to minimum grades which has to been related to Accimications balance of the and the their instruction and approval obtained. • These drawings are prepared solely for the use of the client; as detailed in this title block, and is not to be copied, lent or used by any third north without written written permission from ADS that						