




Level 1
1 : 100

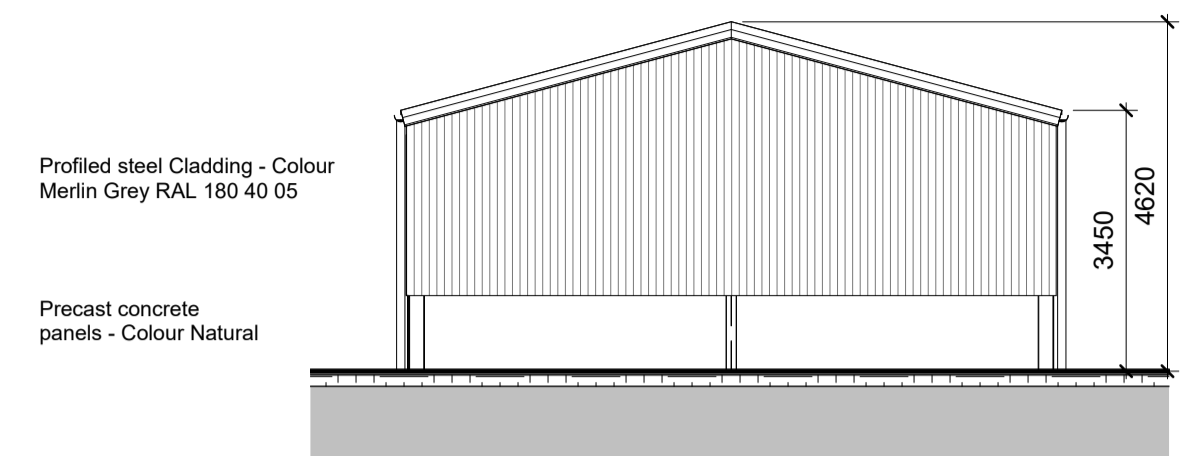


North West
1 : 100

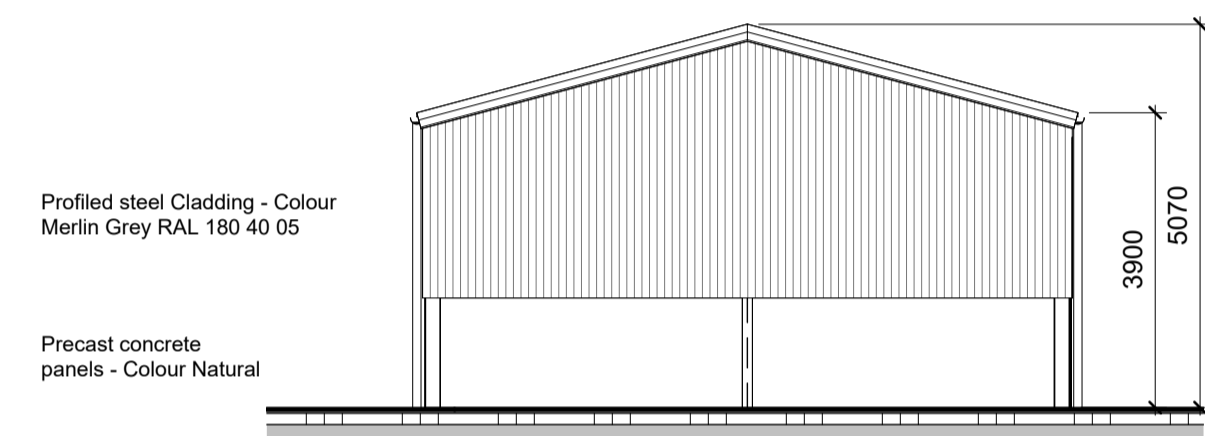

South East
1 : 100

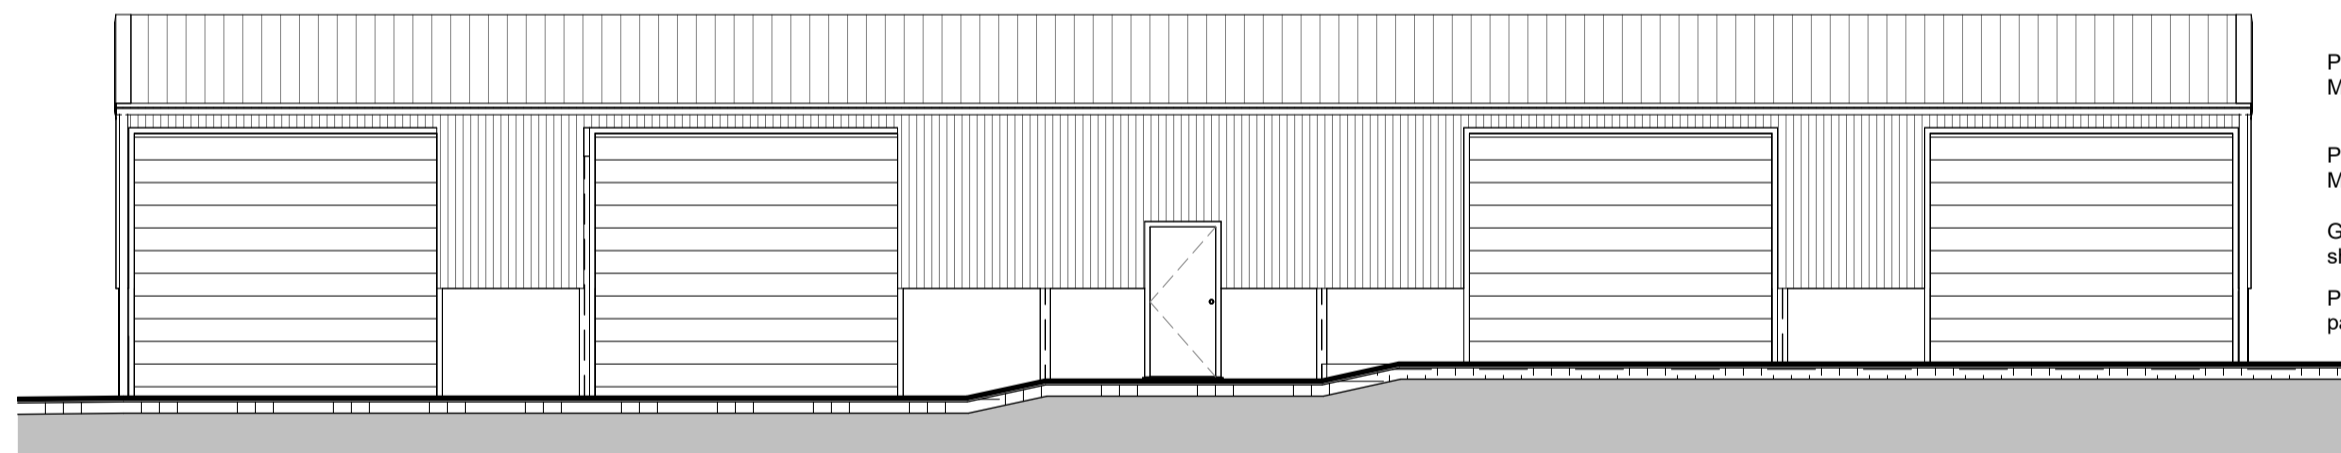

North East
1 : 100

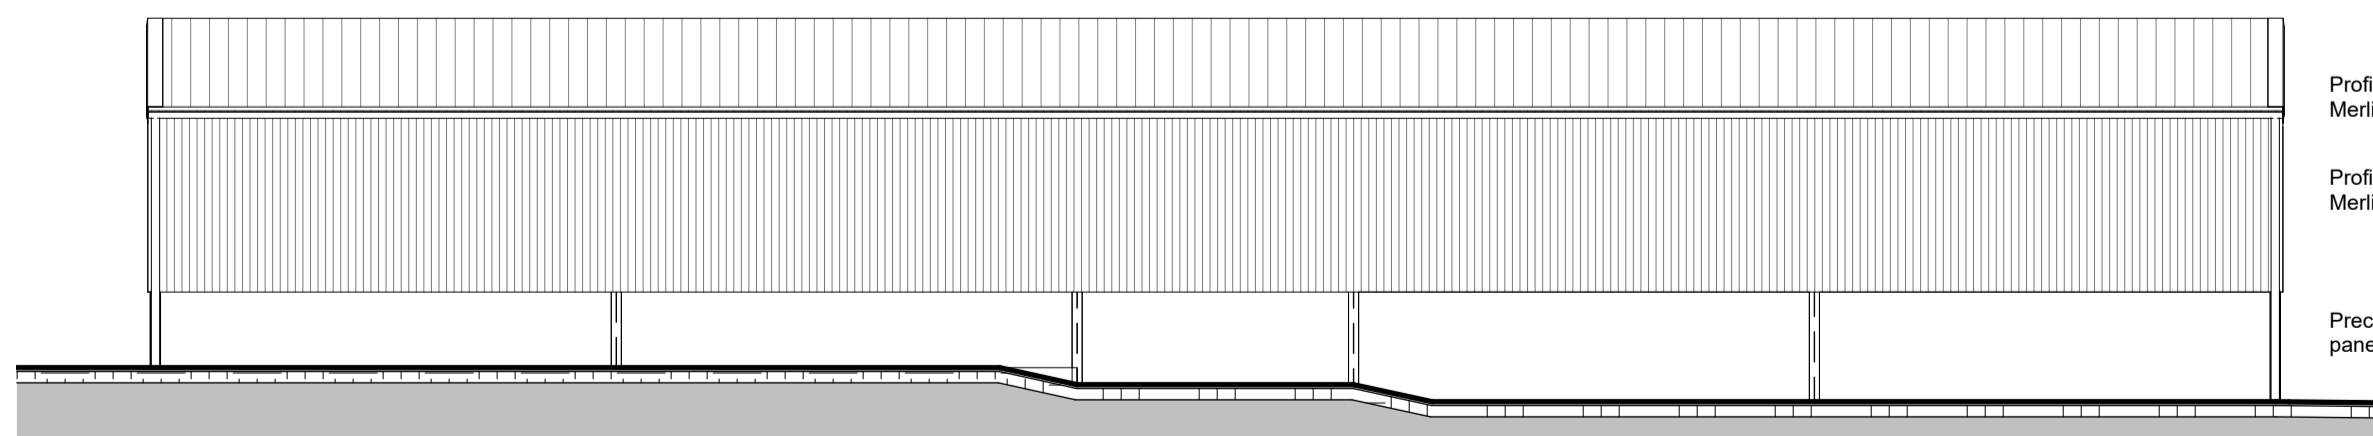

South West
1 : 100



VISUAL SCALE 1:100 @ A2

Rev No.	Revision Note.	Date	Drawn	Checked

Project number	Client	Project
00020-05	Andover Lane	Agricultural Barn
Title		
Plan & Elevations		
Date	Sheet	Scale
19.10.23	01	1 : 100
Drawn by	Checked by	Paper Size
AW	AW	A2
BOURNE VALLEY ASSOCIATES ANDOVER LANE FARM FABERSTOWN ANDOVER HAMPSHIRE SP11 9PE Tel: 01264 850159 Email: info@bournevalley.co.uk		

