



Rev:	Drawn By:	Description:	Date:
-	-	-	-

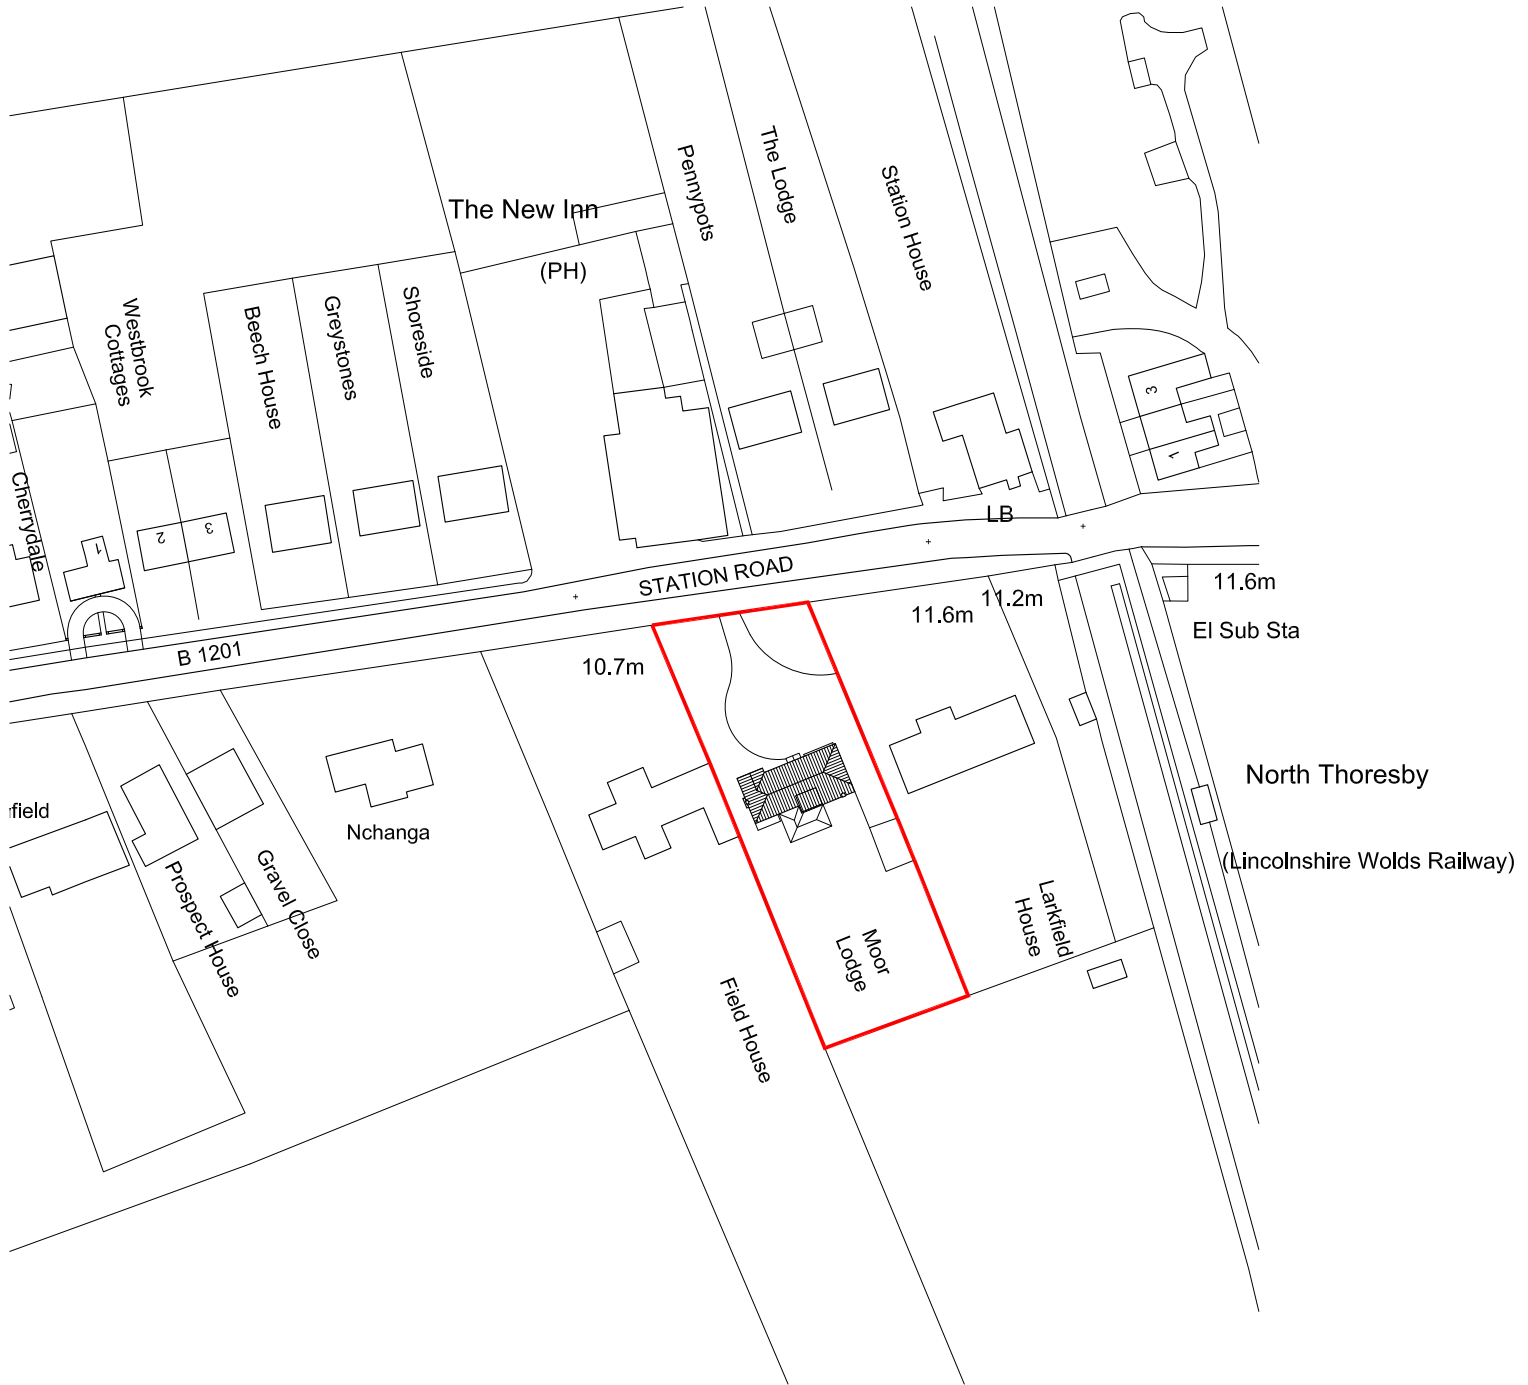

LOCATION PLAN

Scale - 1:1250

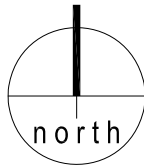

KEY :

OWNERSHIP BOUNDARY:



SITE BOUNDARY:



Drawing Title:	LOCATION PLAN		
Project:	REAR EXTENSION		
Location:	MOOR LODGE, NORTH THORESBY		
Drawing Number:	Revision:	Scale / Size:	
1504/001	-	1:1250 / A4	

Project Stage:	Drawn By:	Checked By:	Date:
Planning	DK	/	26.09.2023

web: hydearchitecture.com
tel: 01472 869061
email: info@hydearchitecture.com

Hyde Architecture