


Location Plan : Scale 1:1250

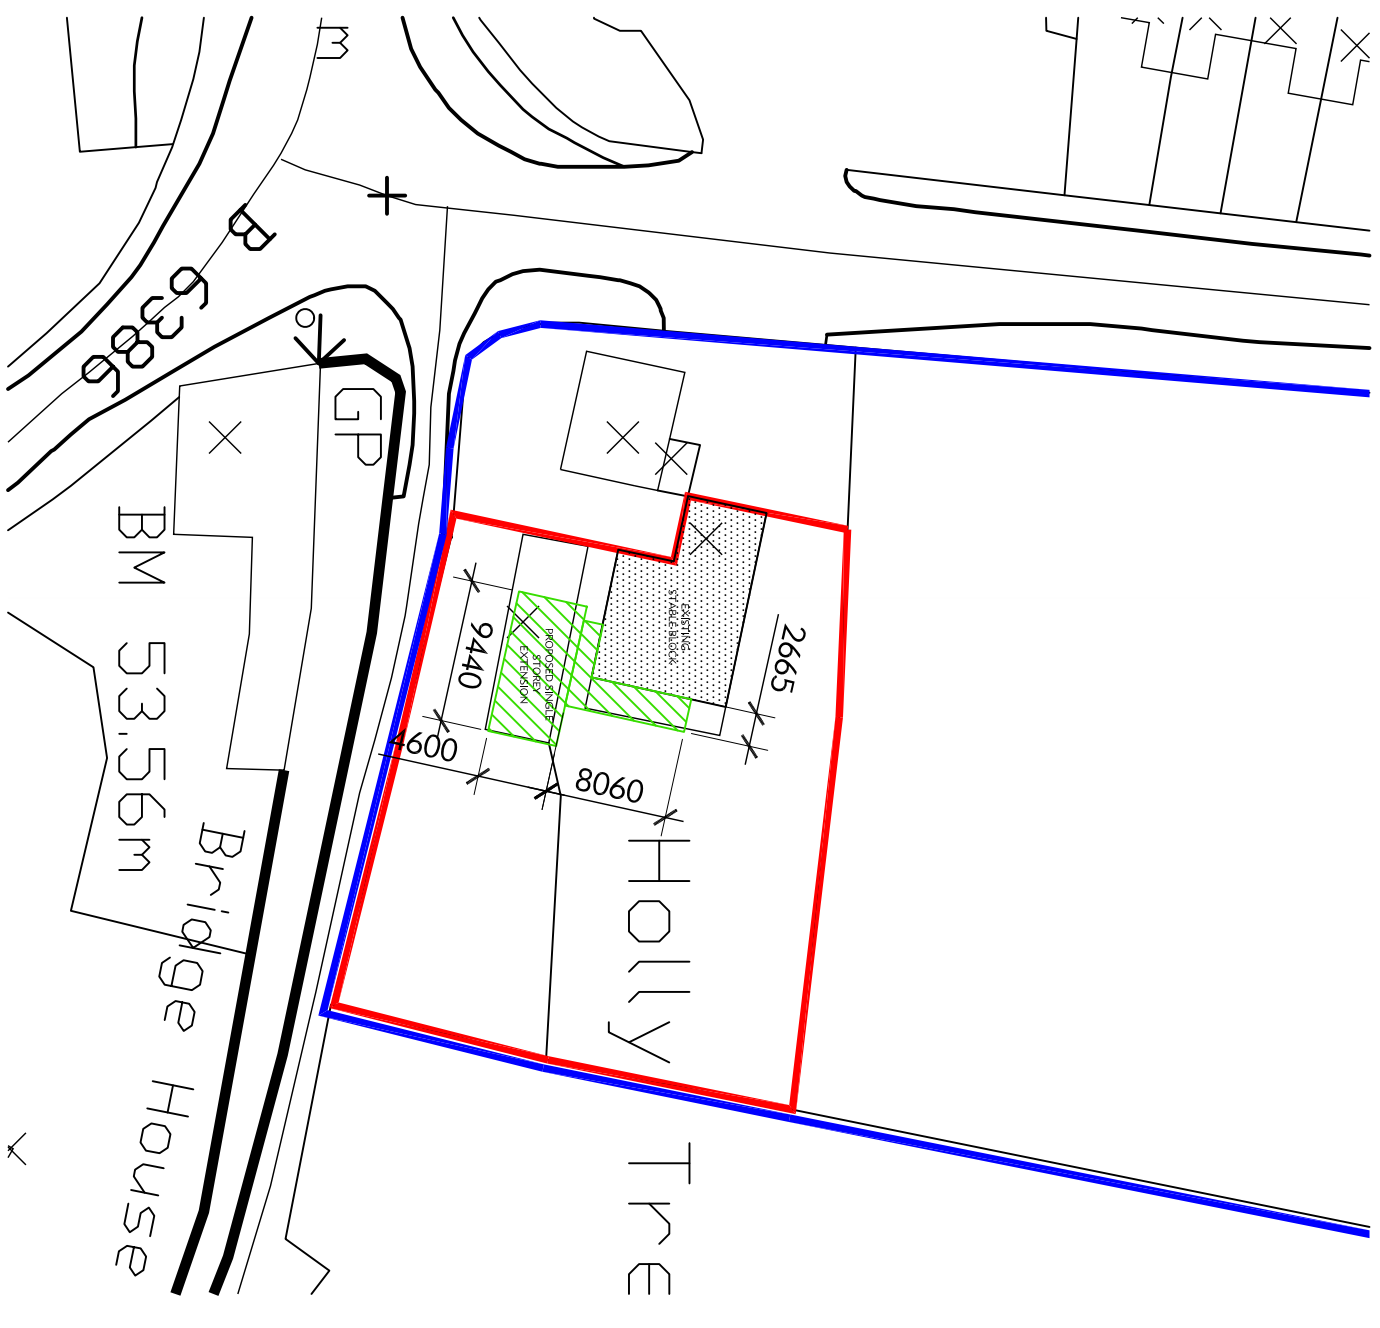

Block Plan : Scale 1:500

PLANNING

Rev:

Project	Date	Scale	Size
Holly Tree Farm, Oxton - Oxton Farms Trust	JUNE 20	1:1250/500	A3
Drawing Title	Project No.	Drwg No.	Rev
OS Plan and Block Plan	1813 (2)	50	A

© Alex McIntyre Architects: The Studio, 1 Clinton Terrace, Derby Road, Notm, NG7 1LY. www.amcarch.co.uk. T:0115 9599977



Alex McIntyre
ARCHITECTS