
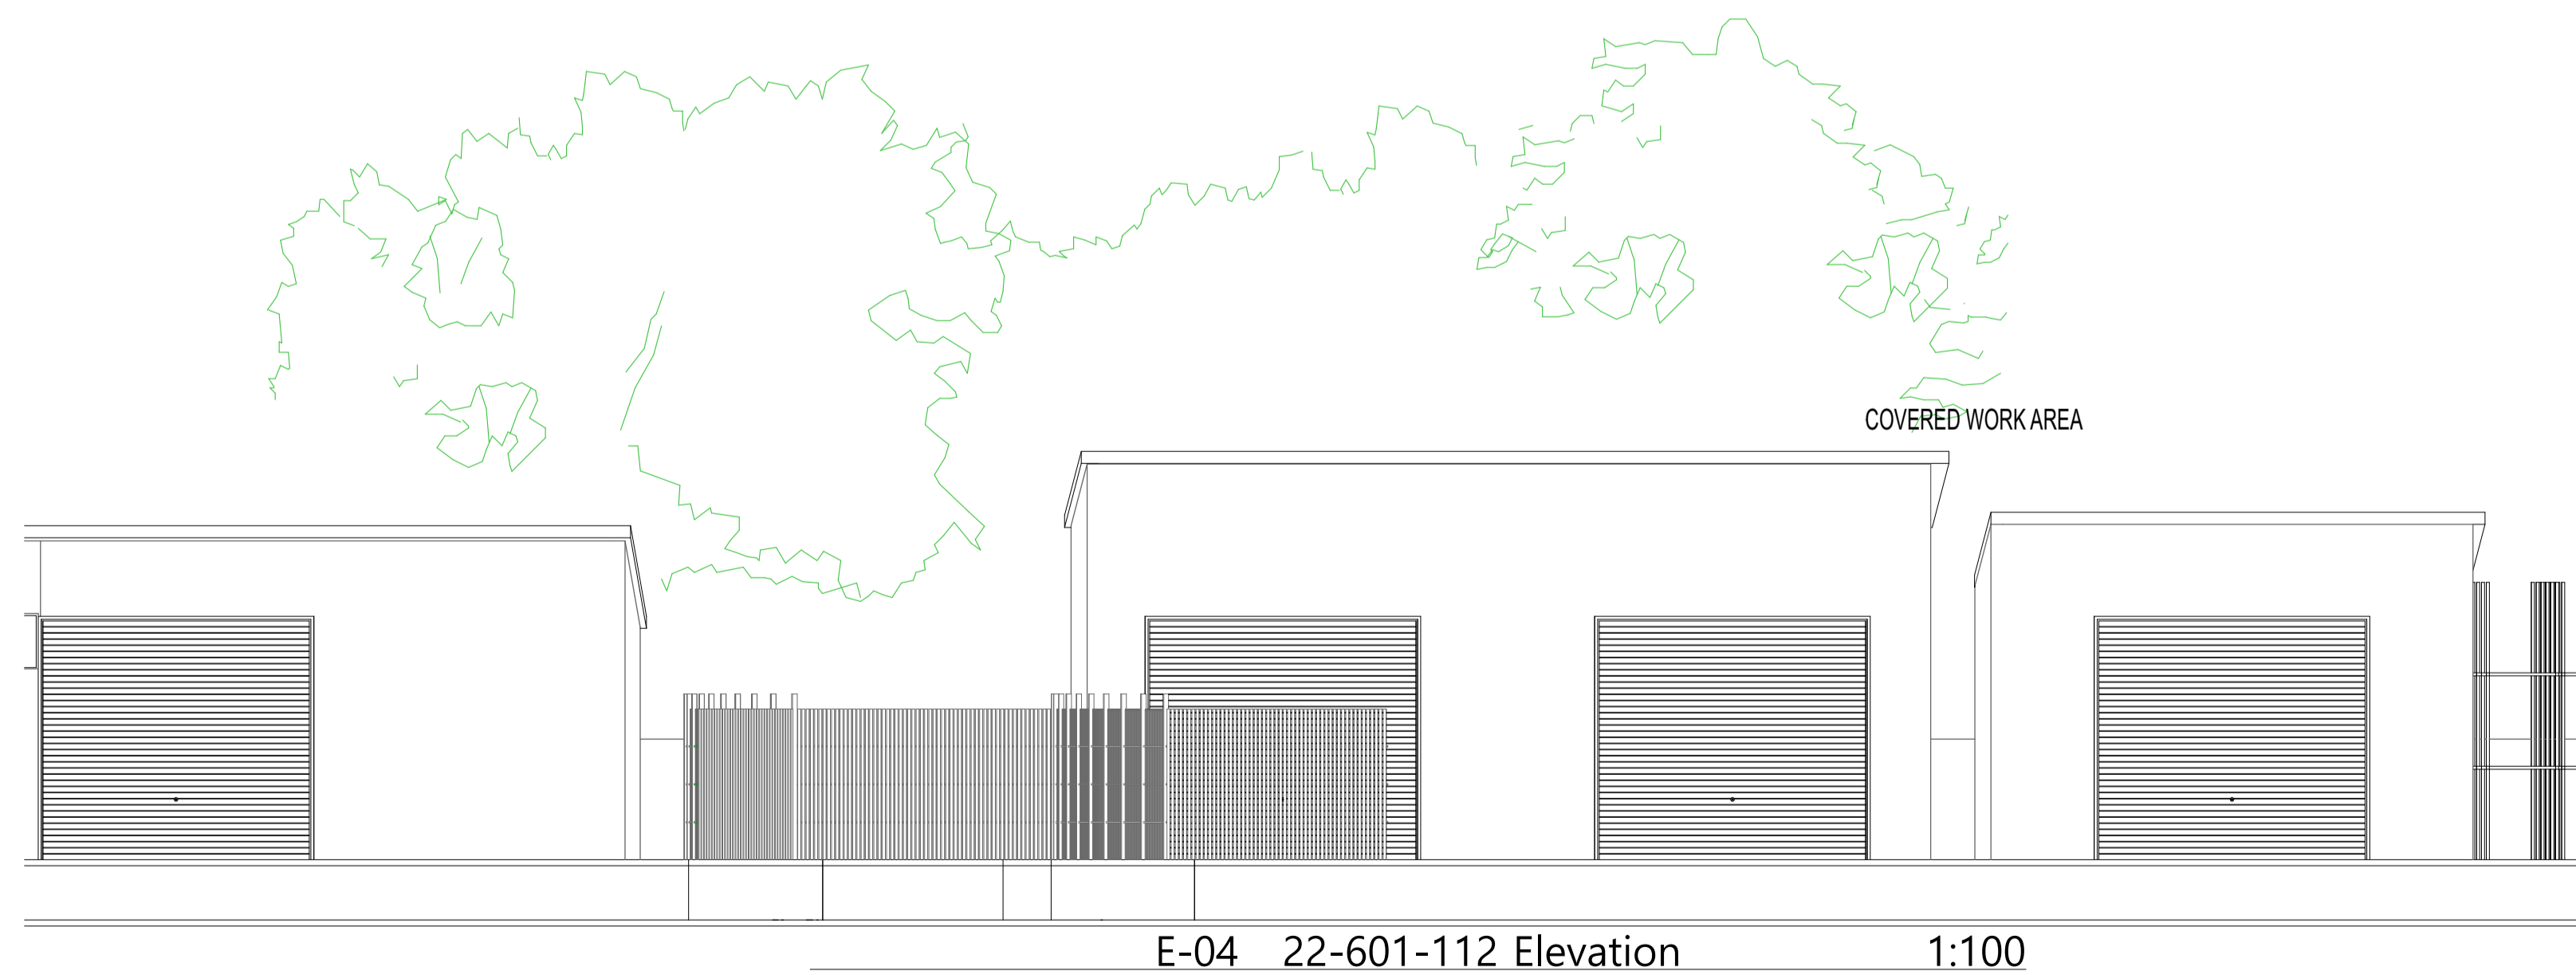
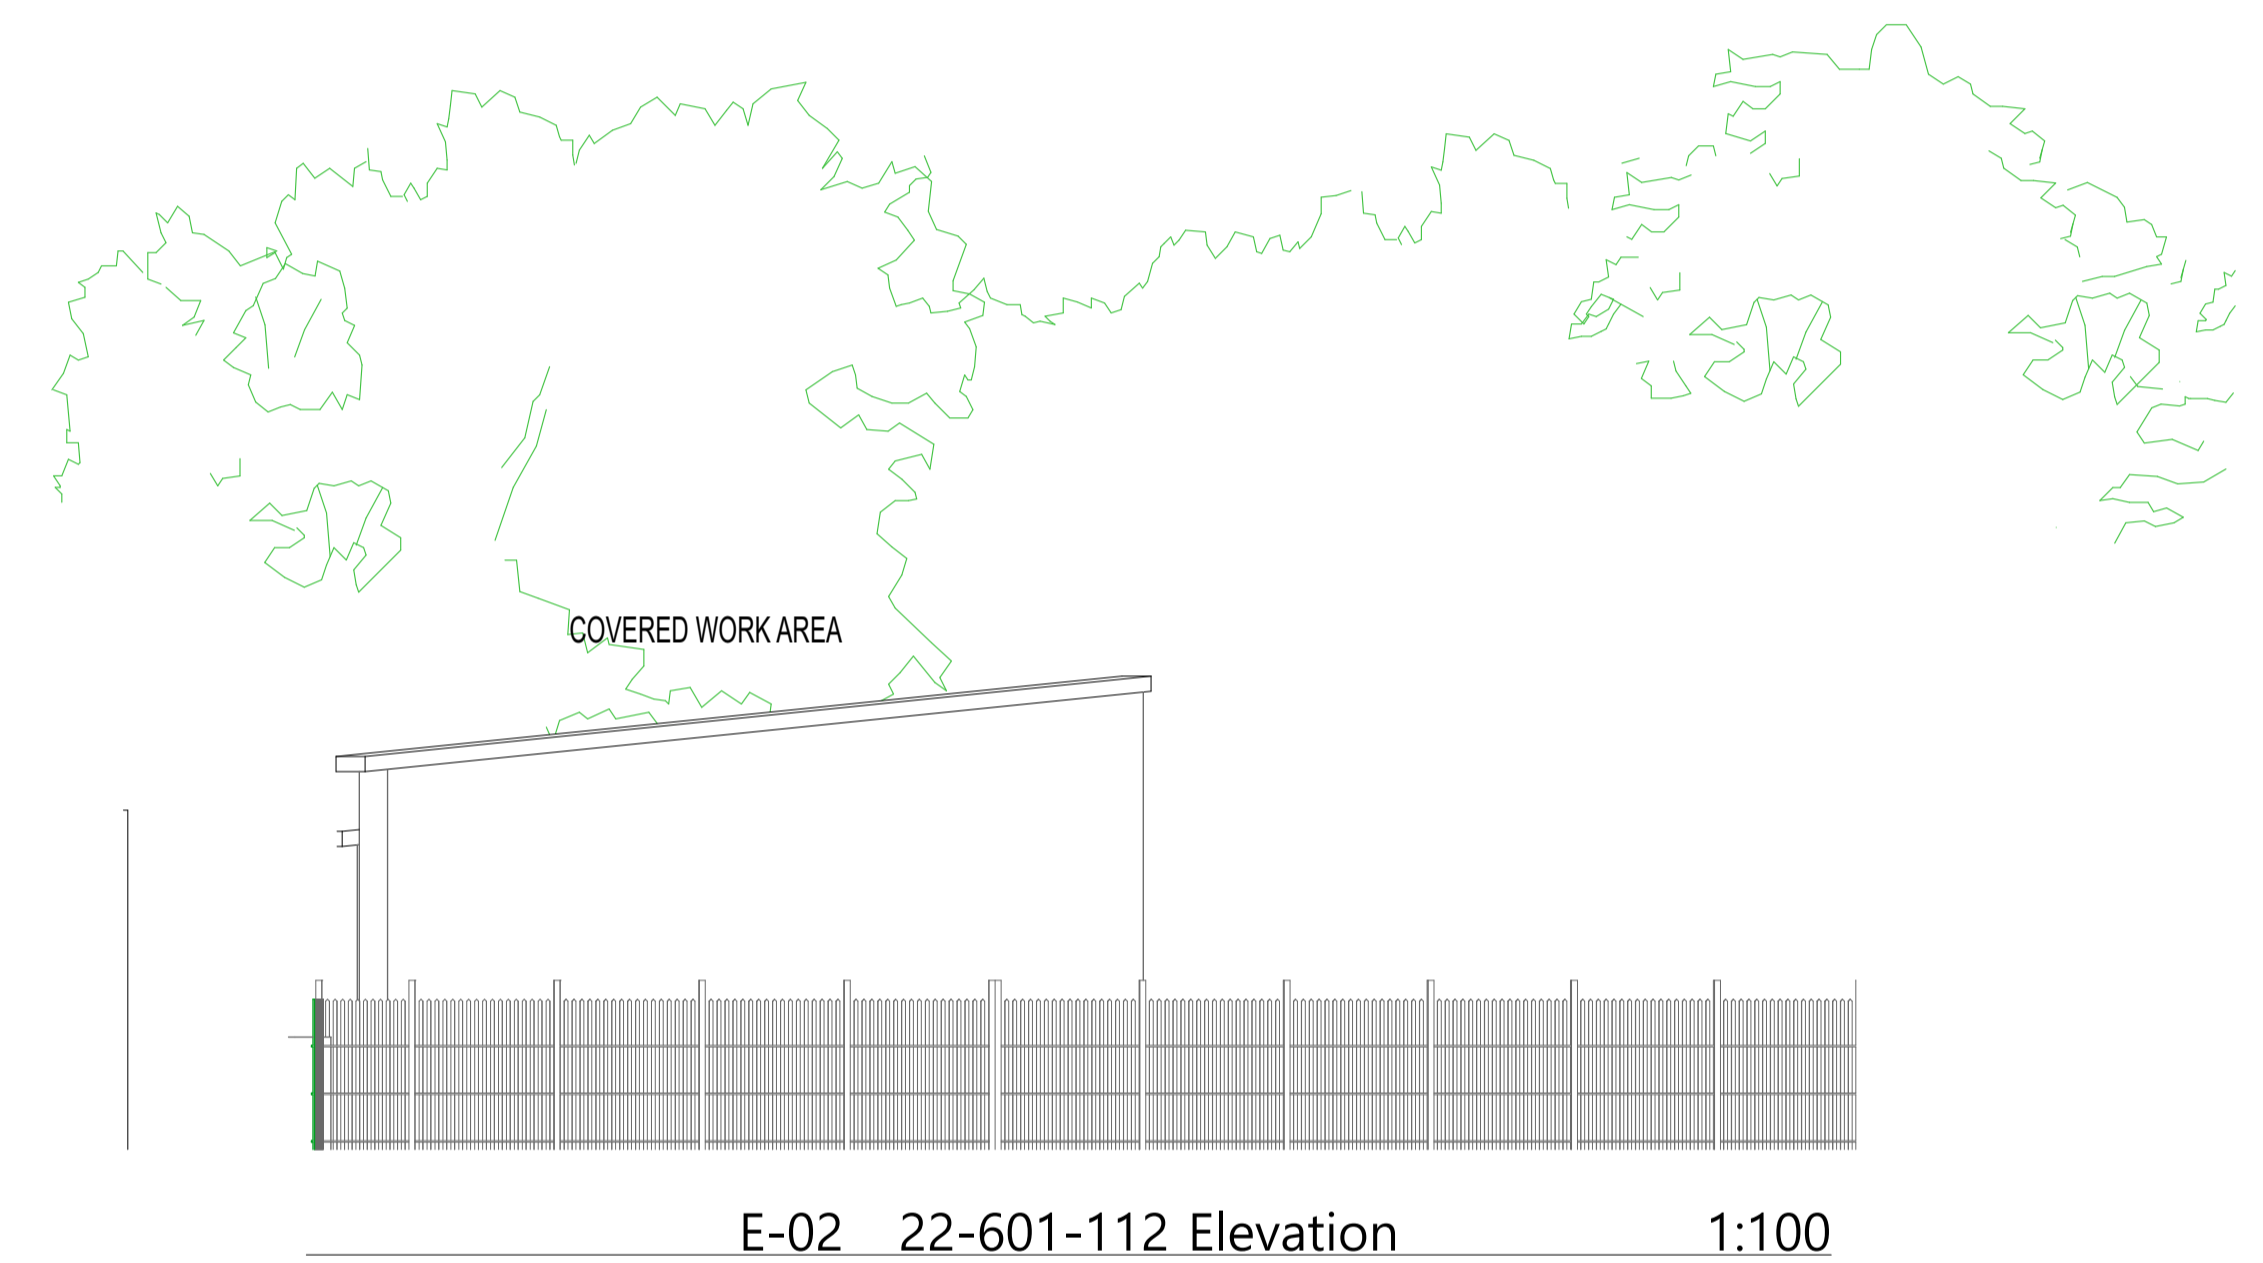
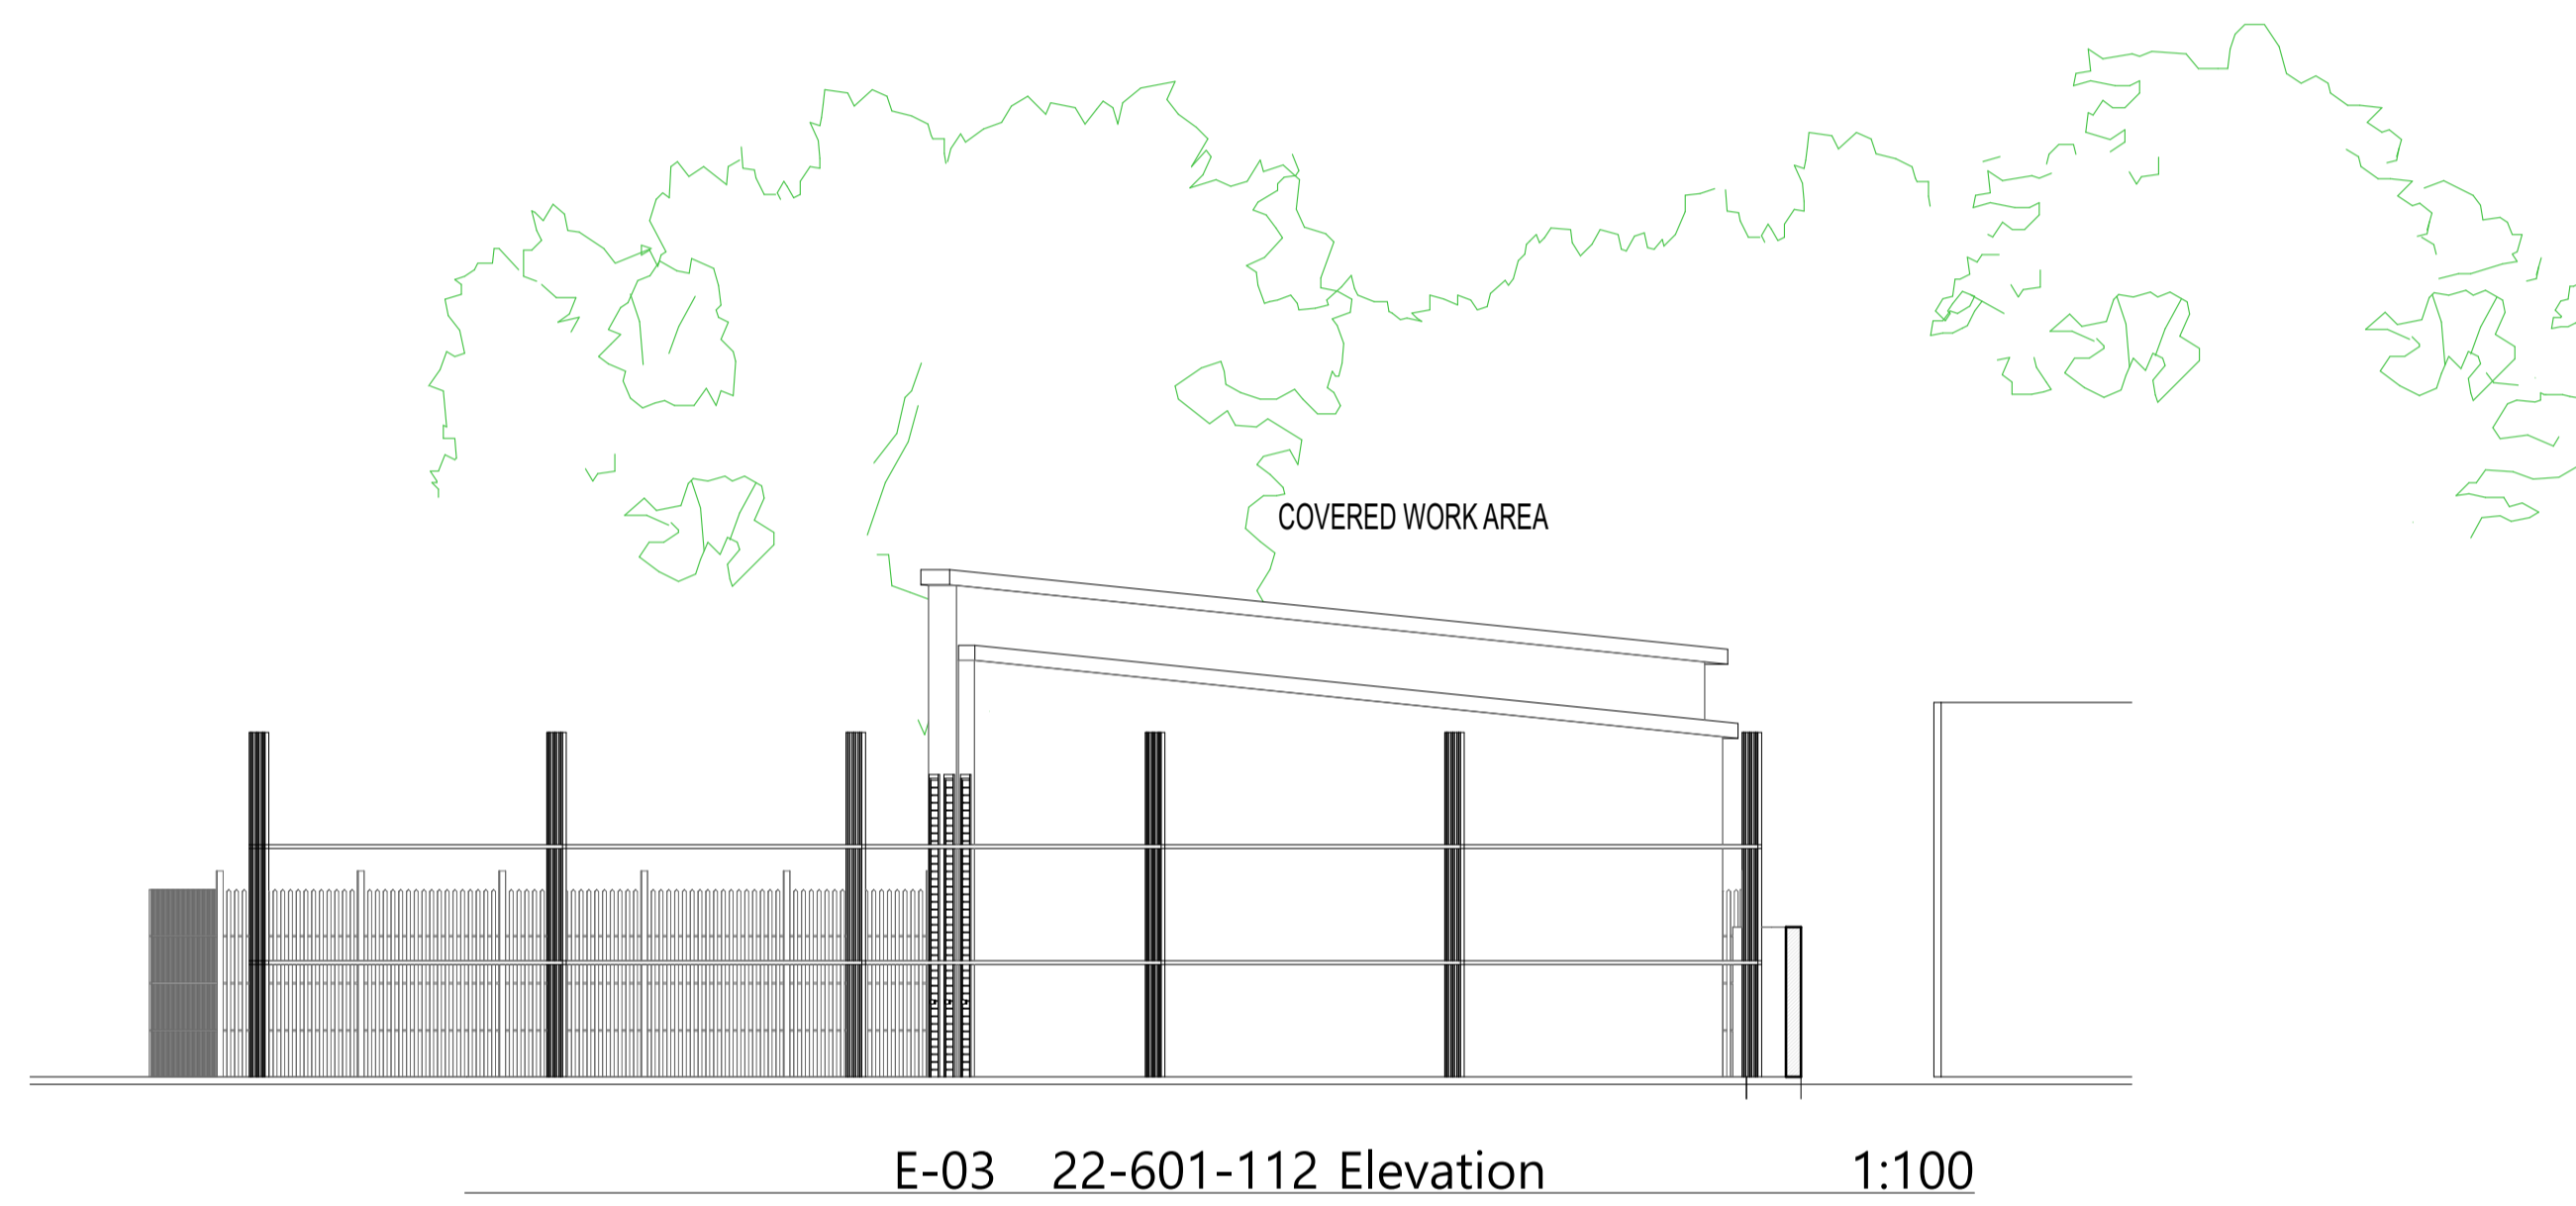


# PROPOSED

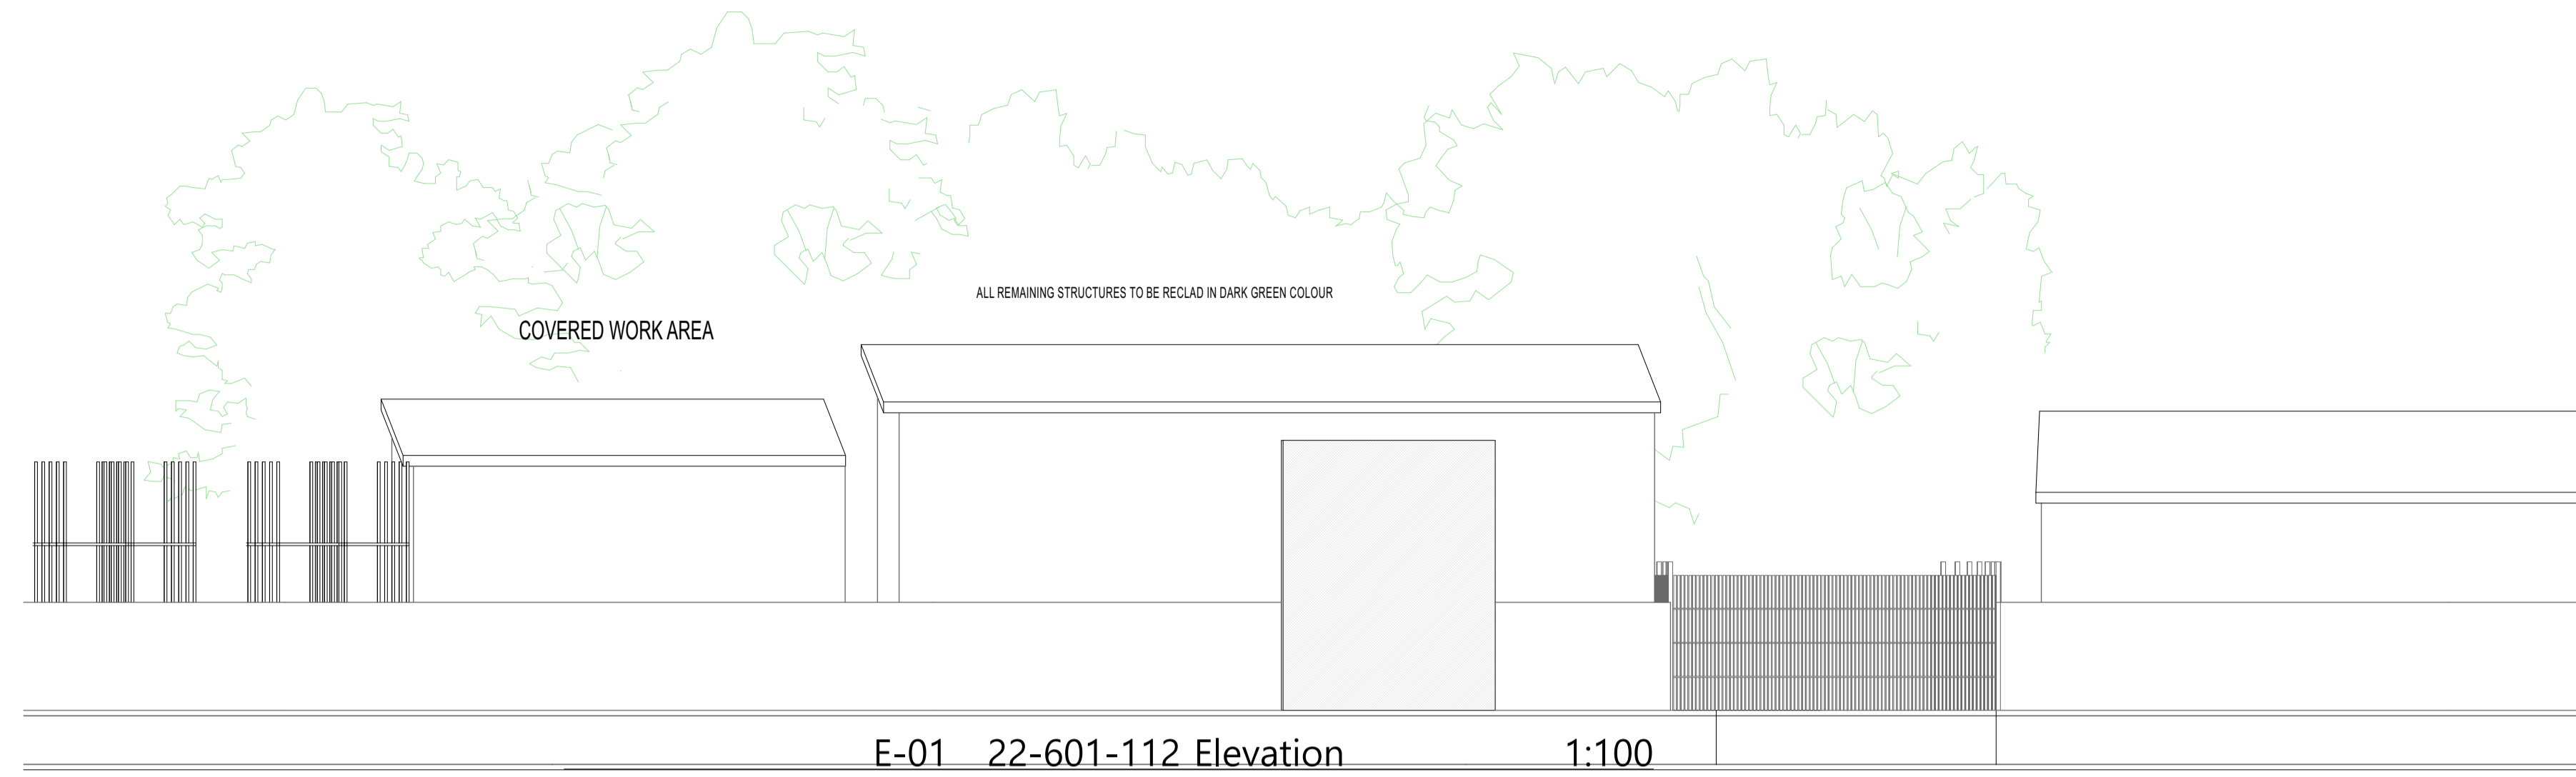

<p>1:100</p> <p>2m 0 2m 4m 6m 8m 10m</p>		<p>DRAWING</p> <p><b>2-4</b> ARCHITECTURAL TECHNOLOGY ARCHITECTURAL VISUALIZATION</p>		<p>PROPOSED SITE ALTERATIONS INC. REPLACEMENT &amp; NEW HARDSTANDING SHELVING AND COVER TO WORK AREA</p>	
<p>2-4c Jubilee House 3 The Drive Brentwood CM13 3FR Tel: +44 01277 725252 mail to: info@2-4c.co.uk</p>		<p>PROJECT ADDRESS</p> <p>THOBY PRIORY THOBY LANE MOUNTNESSING</p>		<p>PROPOSED ELEVATIONS</p>	
<p>CLIENT</p> <p>MS ALIONA COJAN</p>		<p>JOB NO.</p> <p>22-601</p>		<p>DWG. NO.</p> <p>112</p>	
<p>SCALE</p> <p>1:100 @ A1</p>		<p>DATE</p> <p>APR 23</p>		<p>REV. NO.</p> <p>DRAWN BY / CHECKED BY</p> <p>DM / SH</p>	
<p><small>IF THIS LINE MEASURES 100mm IT IS SCALED AS SHOWN</small></p> <p><small>Do not scale from this drawing. All dimensions &amp; levels to be checked on site prior to commencement of any work. Check that this drawing is to the latest revision. If in doubt ASK. Note any discrepancy to 24c. All dimensions in millimetres unless otherwise stated. This drawing is copyright.</small></p>					