



E-09 22-601-115 Elevation 1:100

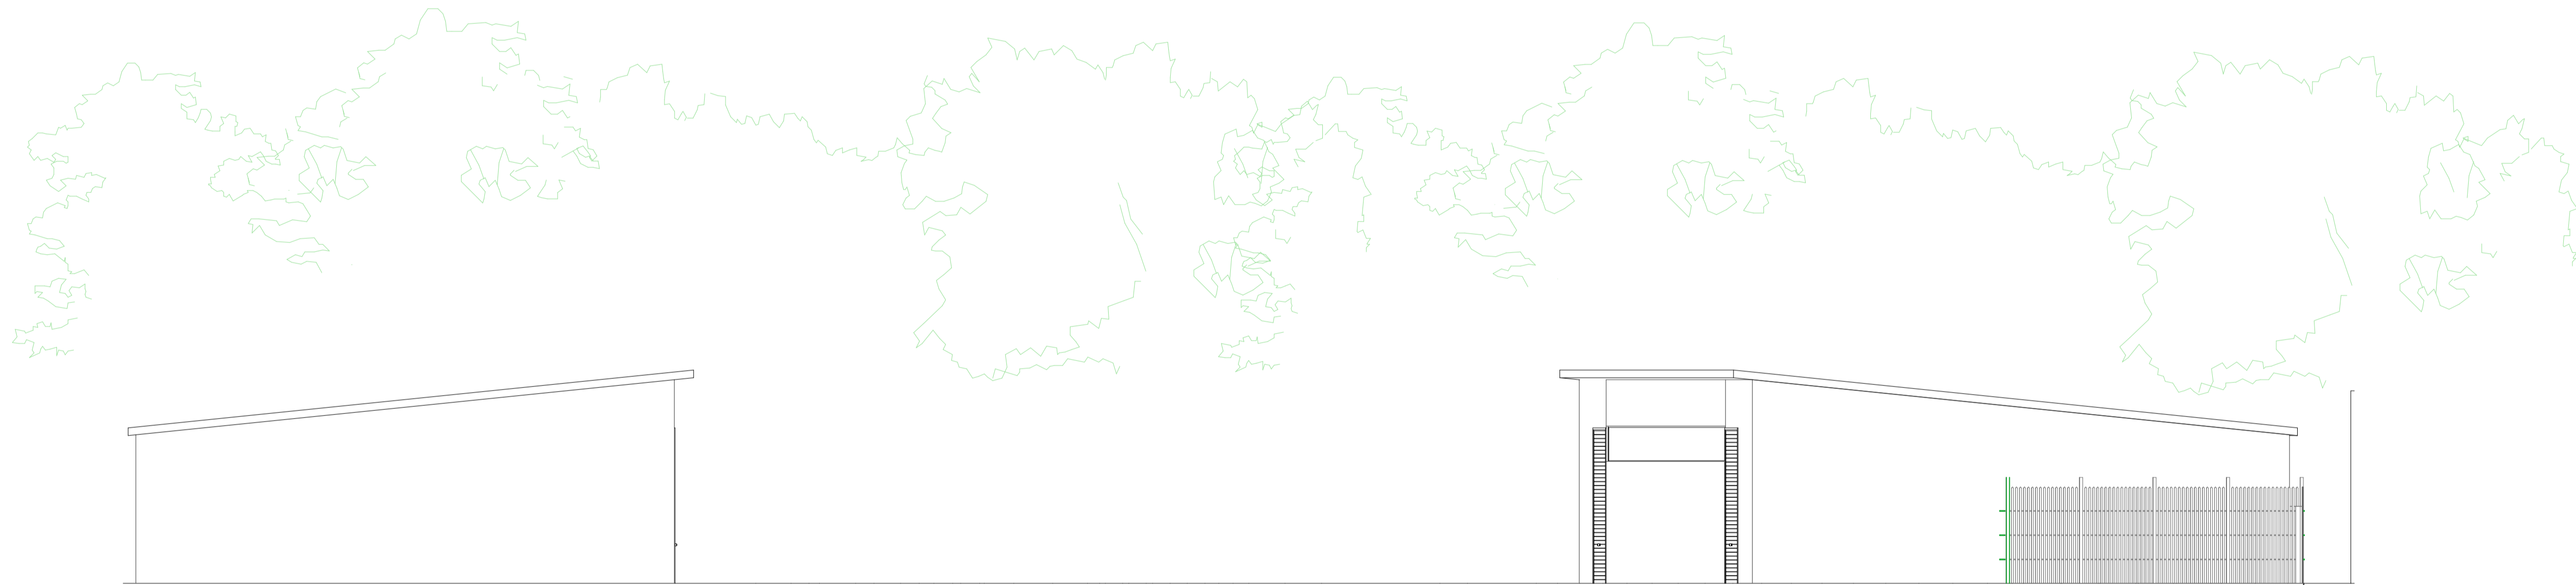

E-10 22-601-115 Elevation 1:100

		DRAWING	
		PROPOSED SITE ALTERATIONS INC. REPLACEMENT & NEW HARDSTANDING SHELVING AND COVER TO WORK AREA	
2-4c Jubilee House 3 The Drive Brentwood CM13 3FR Tel: +44 01277 725252 mail to: info@2-4c.co.uk http://www.2-4c.co.uk		PROPOSED ELEVATIONS	
PROJECT ADDRESS	THOBY PRIORY THOBY LANE MOUNTNESSING	JOB NO.	22-601
CLIENT	MS ALIONA COJAN	DWG. NO.	115
IF THIS LINE MEASURES 100mm IT IS SCALED AS SHOWN		SCALE	1:100 @ A1
<small>Do not scale from this drawing. All dimensions & levels to be checked on site prior to commencement of any work. Check that this drawing is to the latest revision. All dimensions in millimetres unless otherwise stated.</small>		DATE	APR 23
		DRAWN BY	DM
		CHECKED BY	SH